



SITE PLAN 1:500

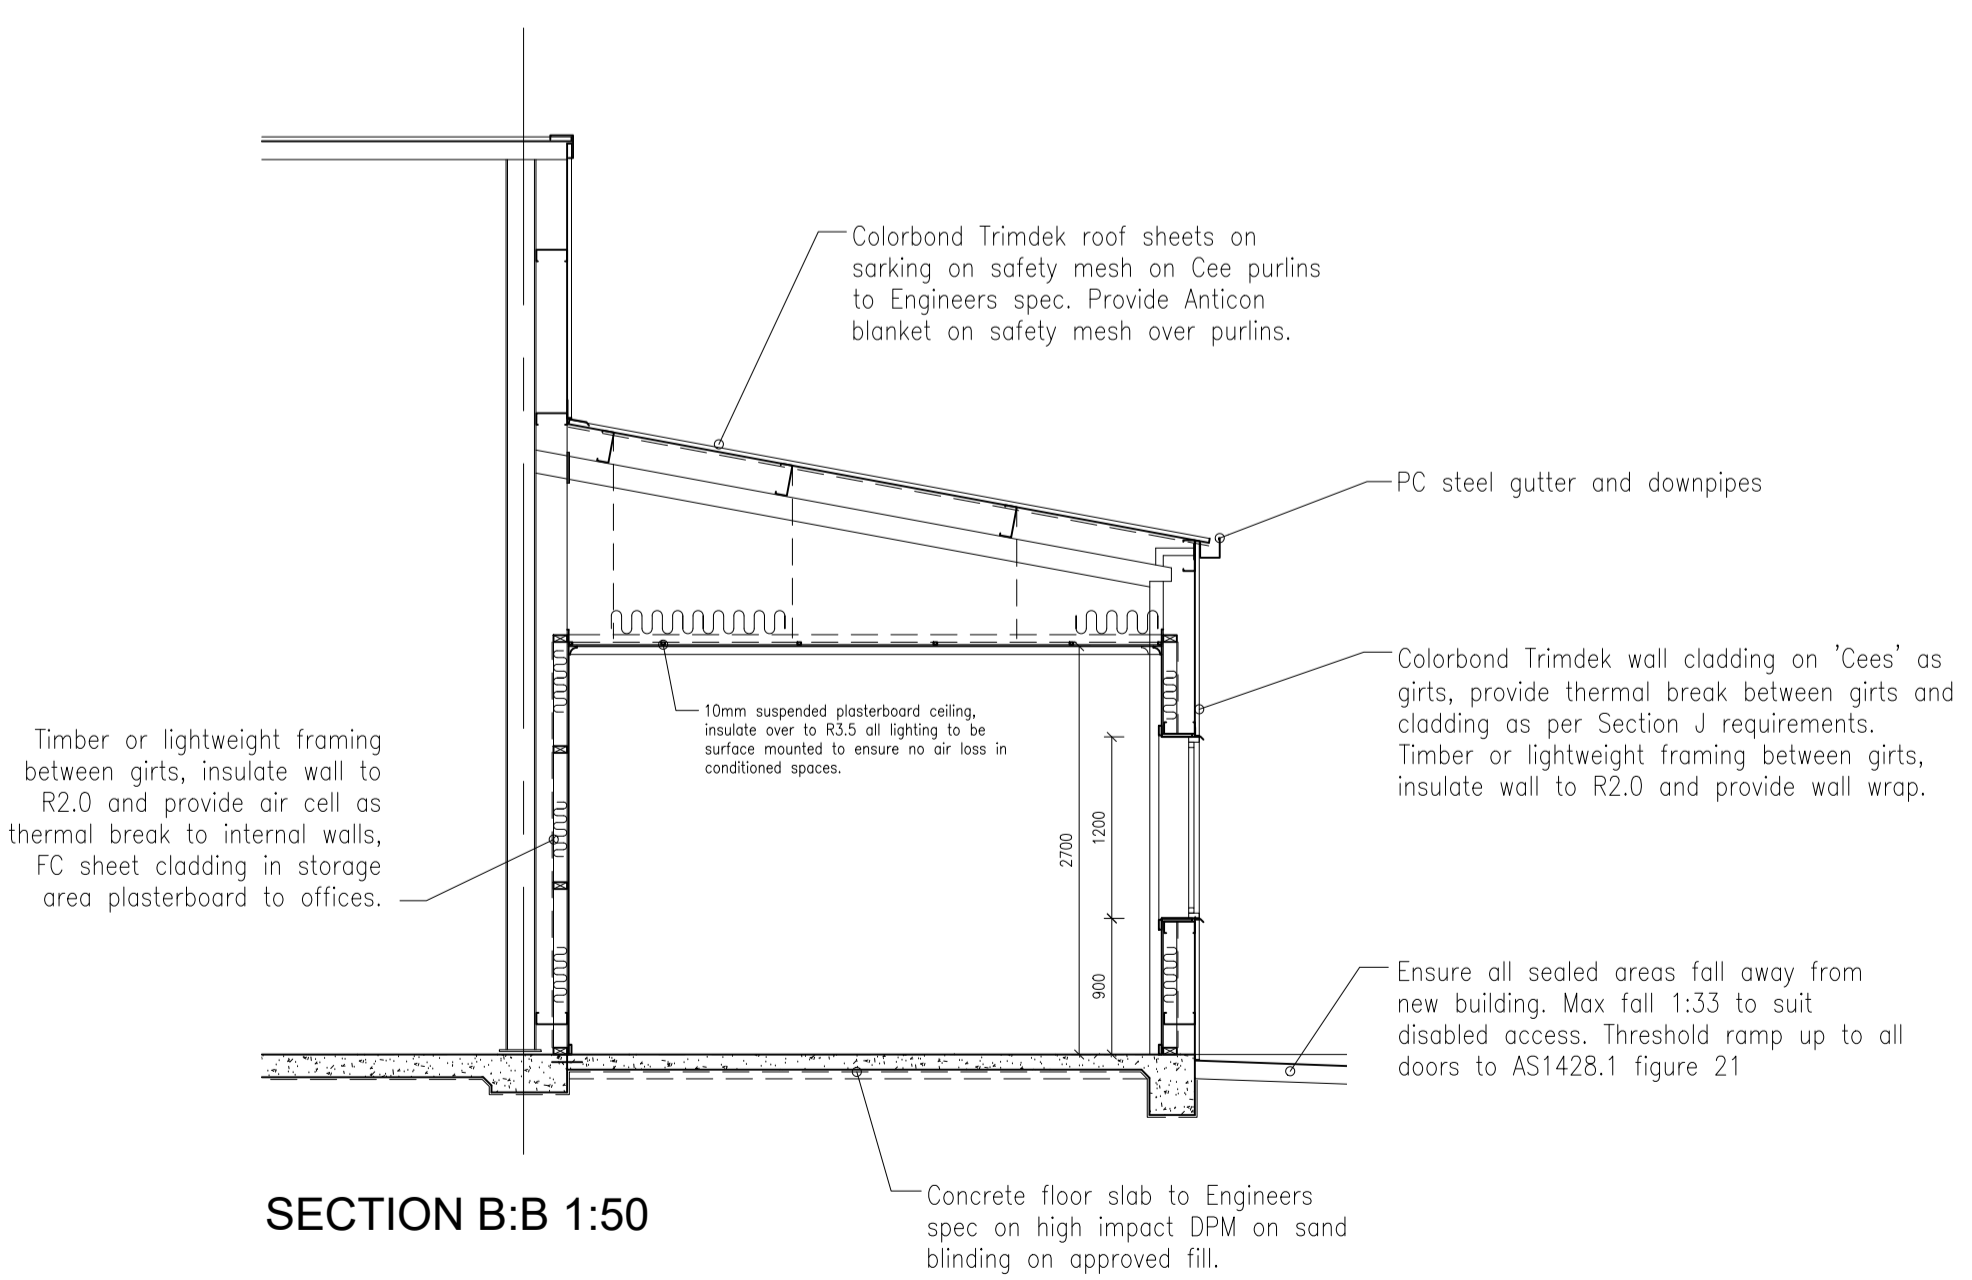

SECTION B:B 1:50

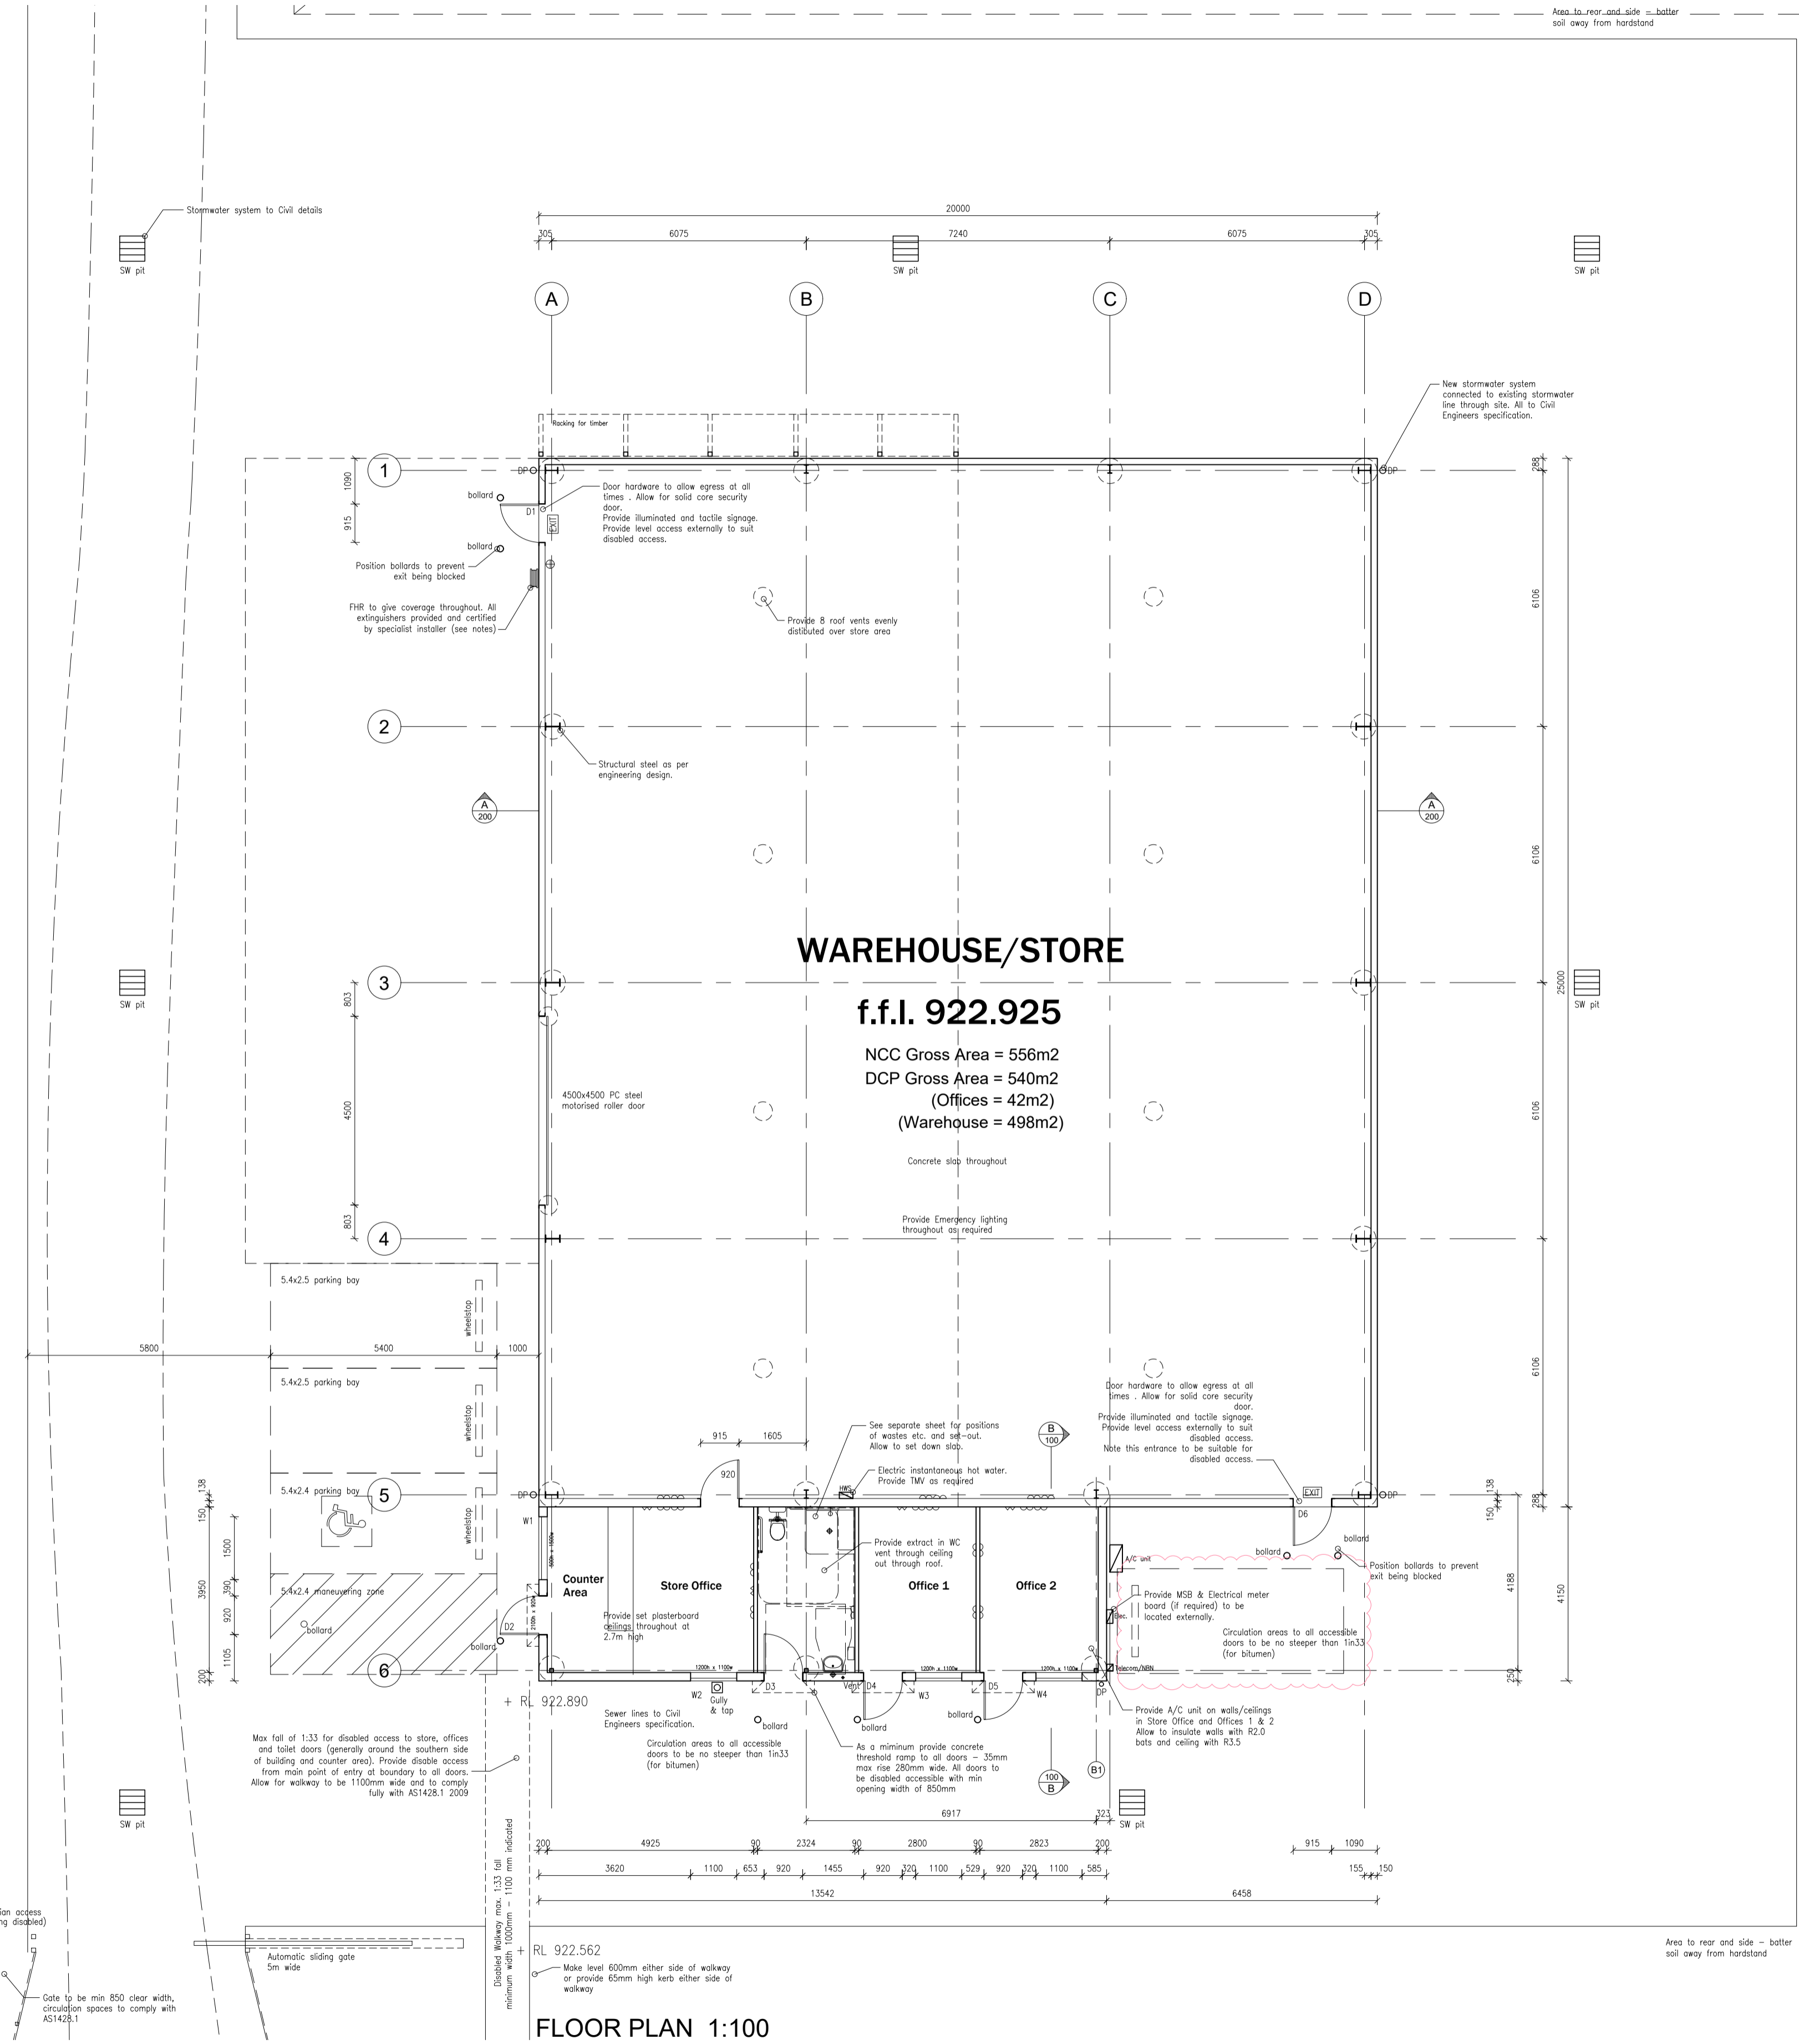

FLOOR PLAN 1:100



P.O. Box 9053, Bathurst, NSW, 2795
Ph: 02 6331 5428
E: admin@sturctorprojects.com.au
W: www.sturctorprojects.com.au


ISSUE	REV	AMMENDMENTS	CHKD: BY:	DATE:
17-01-23	F	Parking space added		
30-08-22	D	19 Sweeper path added		
24-08-22	D	Generally revised		
05-04-22	C	Flood Storage Basin indicated to suit report		
02-02-22	B	Gas Works Lane not adjusted		
07-10-21	A	Issued for DA/CC		

© COPYRIGHT:

- These plans are not to be copied wholly or in part without the express written permission of Sturctor Projects
- Builder to check on site, verify and assume responsibility for all dimensions, setbacks, and levels.
- Do not scale plans. If in doubt contact this office prior to commencement of works.

PROJECT:

PROPOSED STORE BUILDING PRECINCT
for LITHGOW CITY COUNCIL
140 MORT STREET, LITHGOW

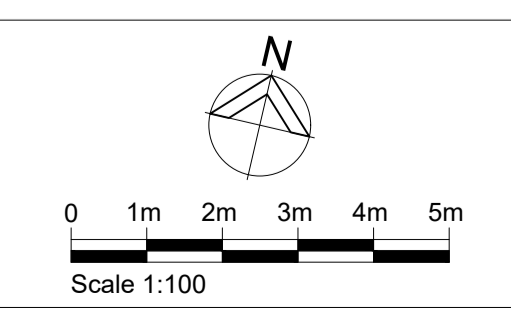

Drawn By: ---	Checked By: ---	Issue Date: ---	Status: DA/CC	Scale: A1 - 1:100	Sheet: A100
Project No: 0823	Drawing Title: PART-SITE AND FLOOR PLANS			Revision No: F	