




SOUTHERN ELEVATION

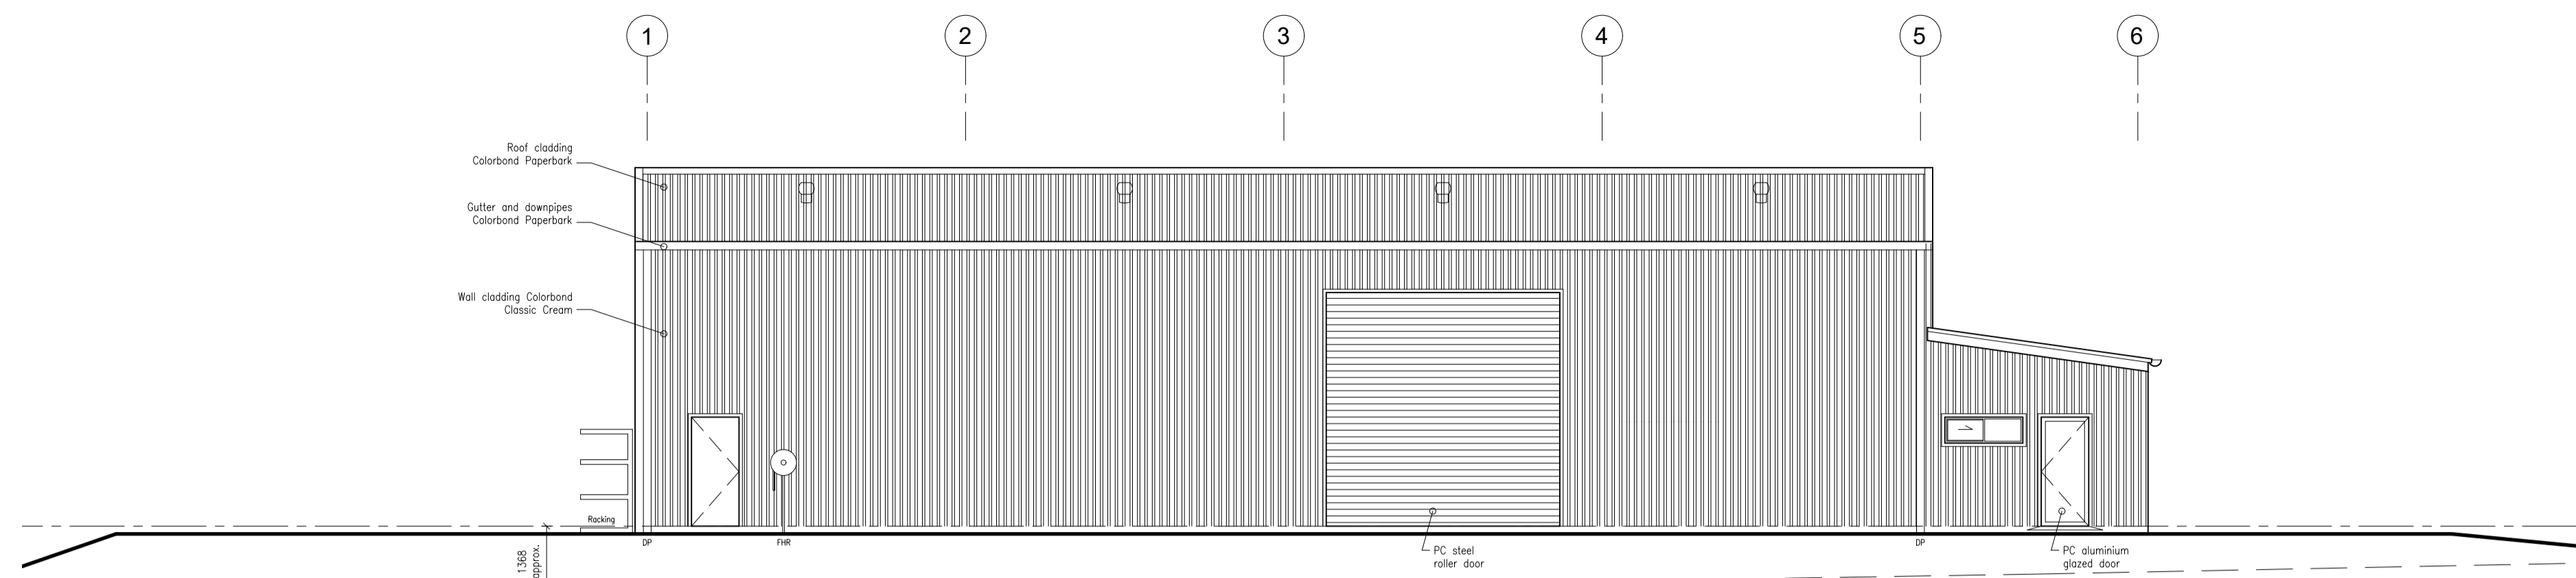


EASTERN ELEVATION

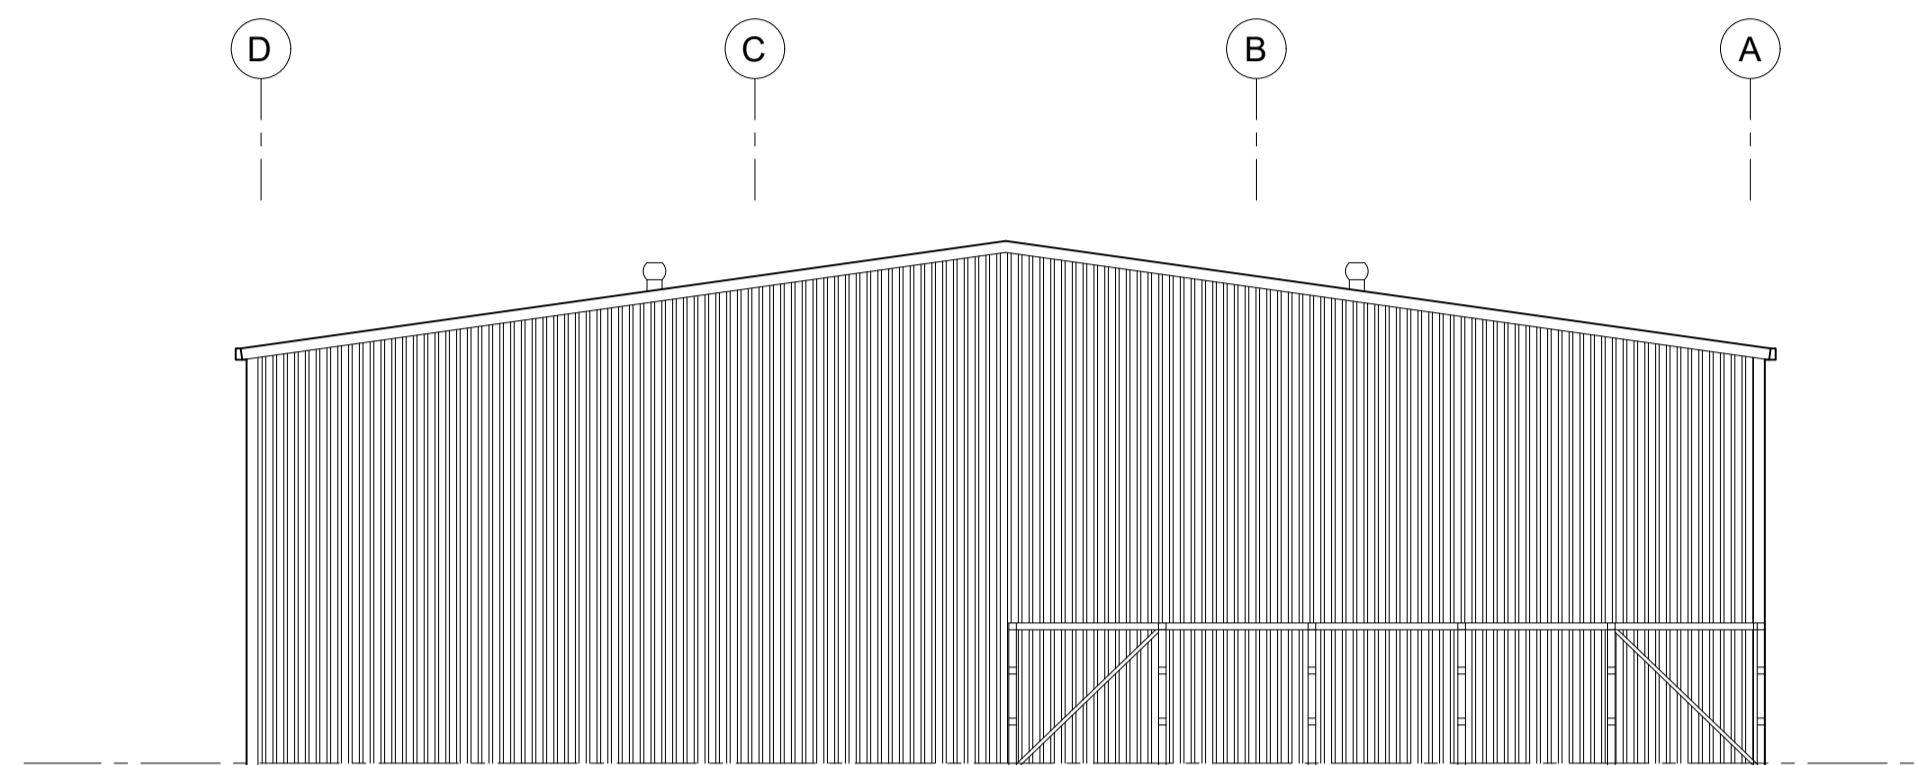


NORTHERN ELEVATION

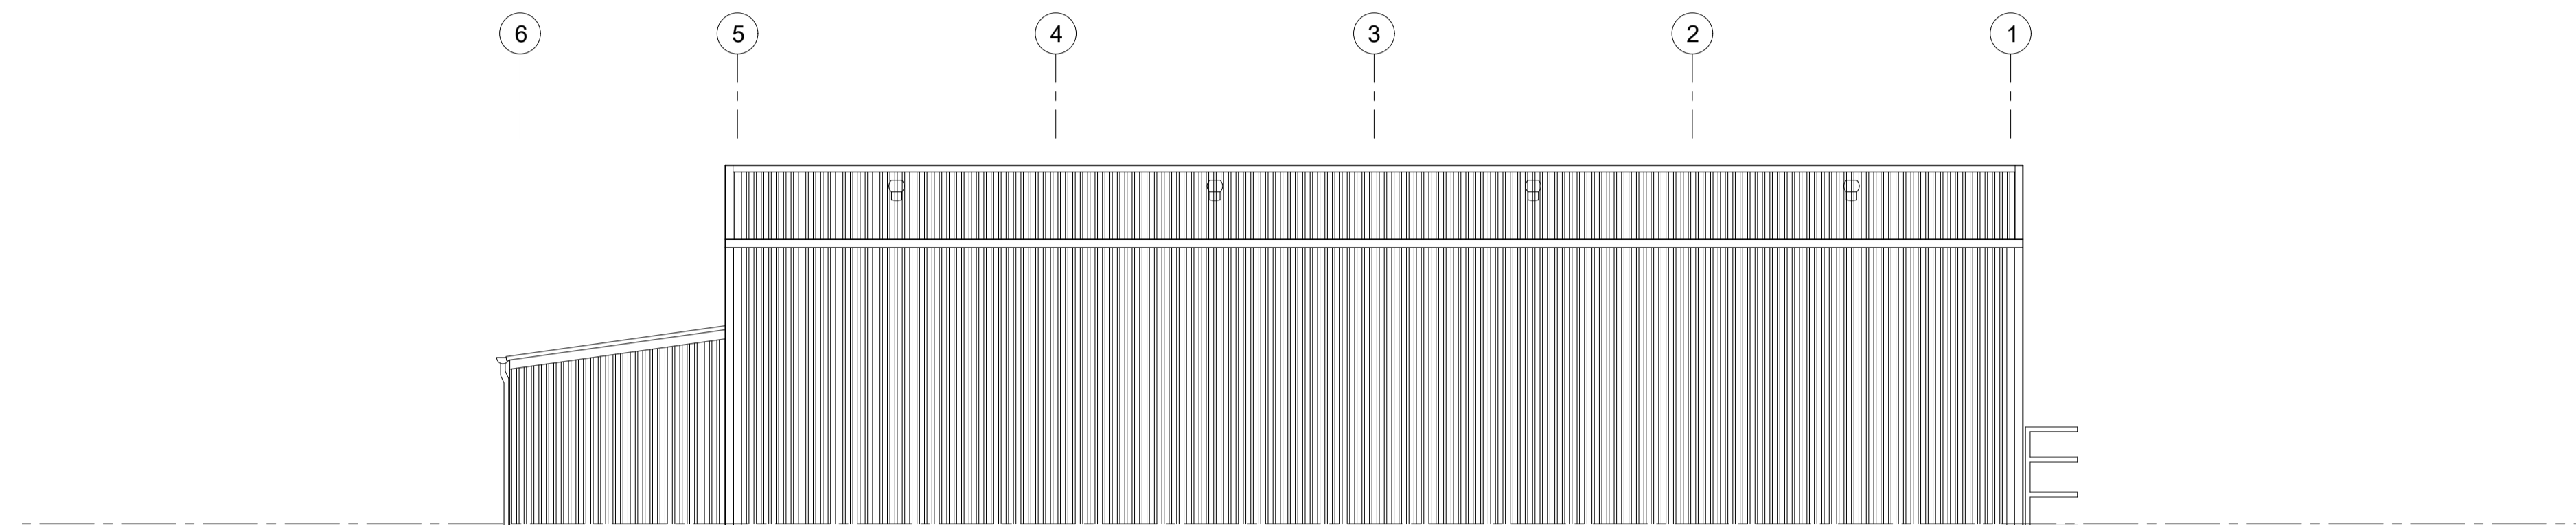


WESTERN ELEVATION

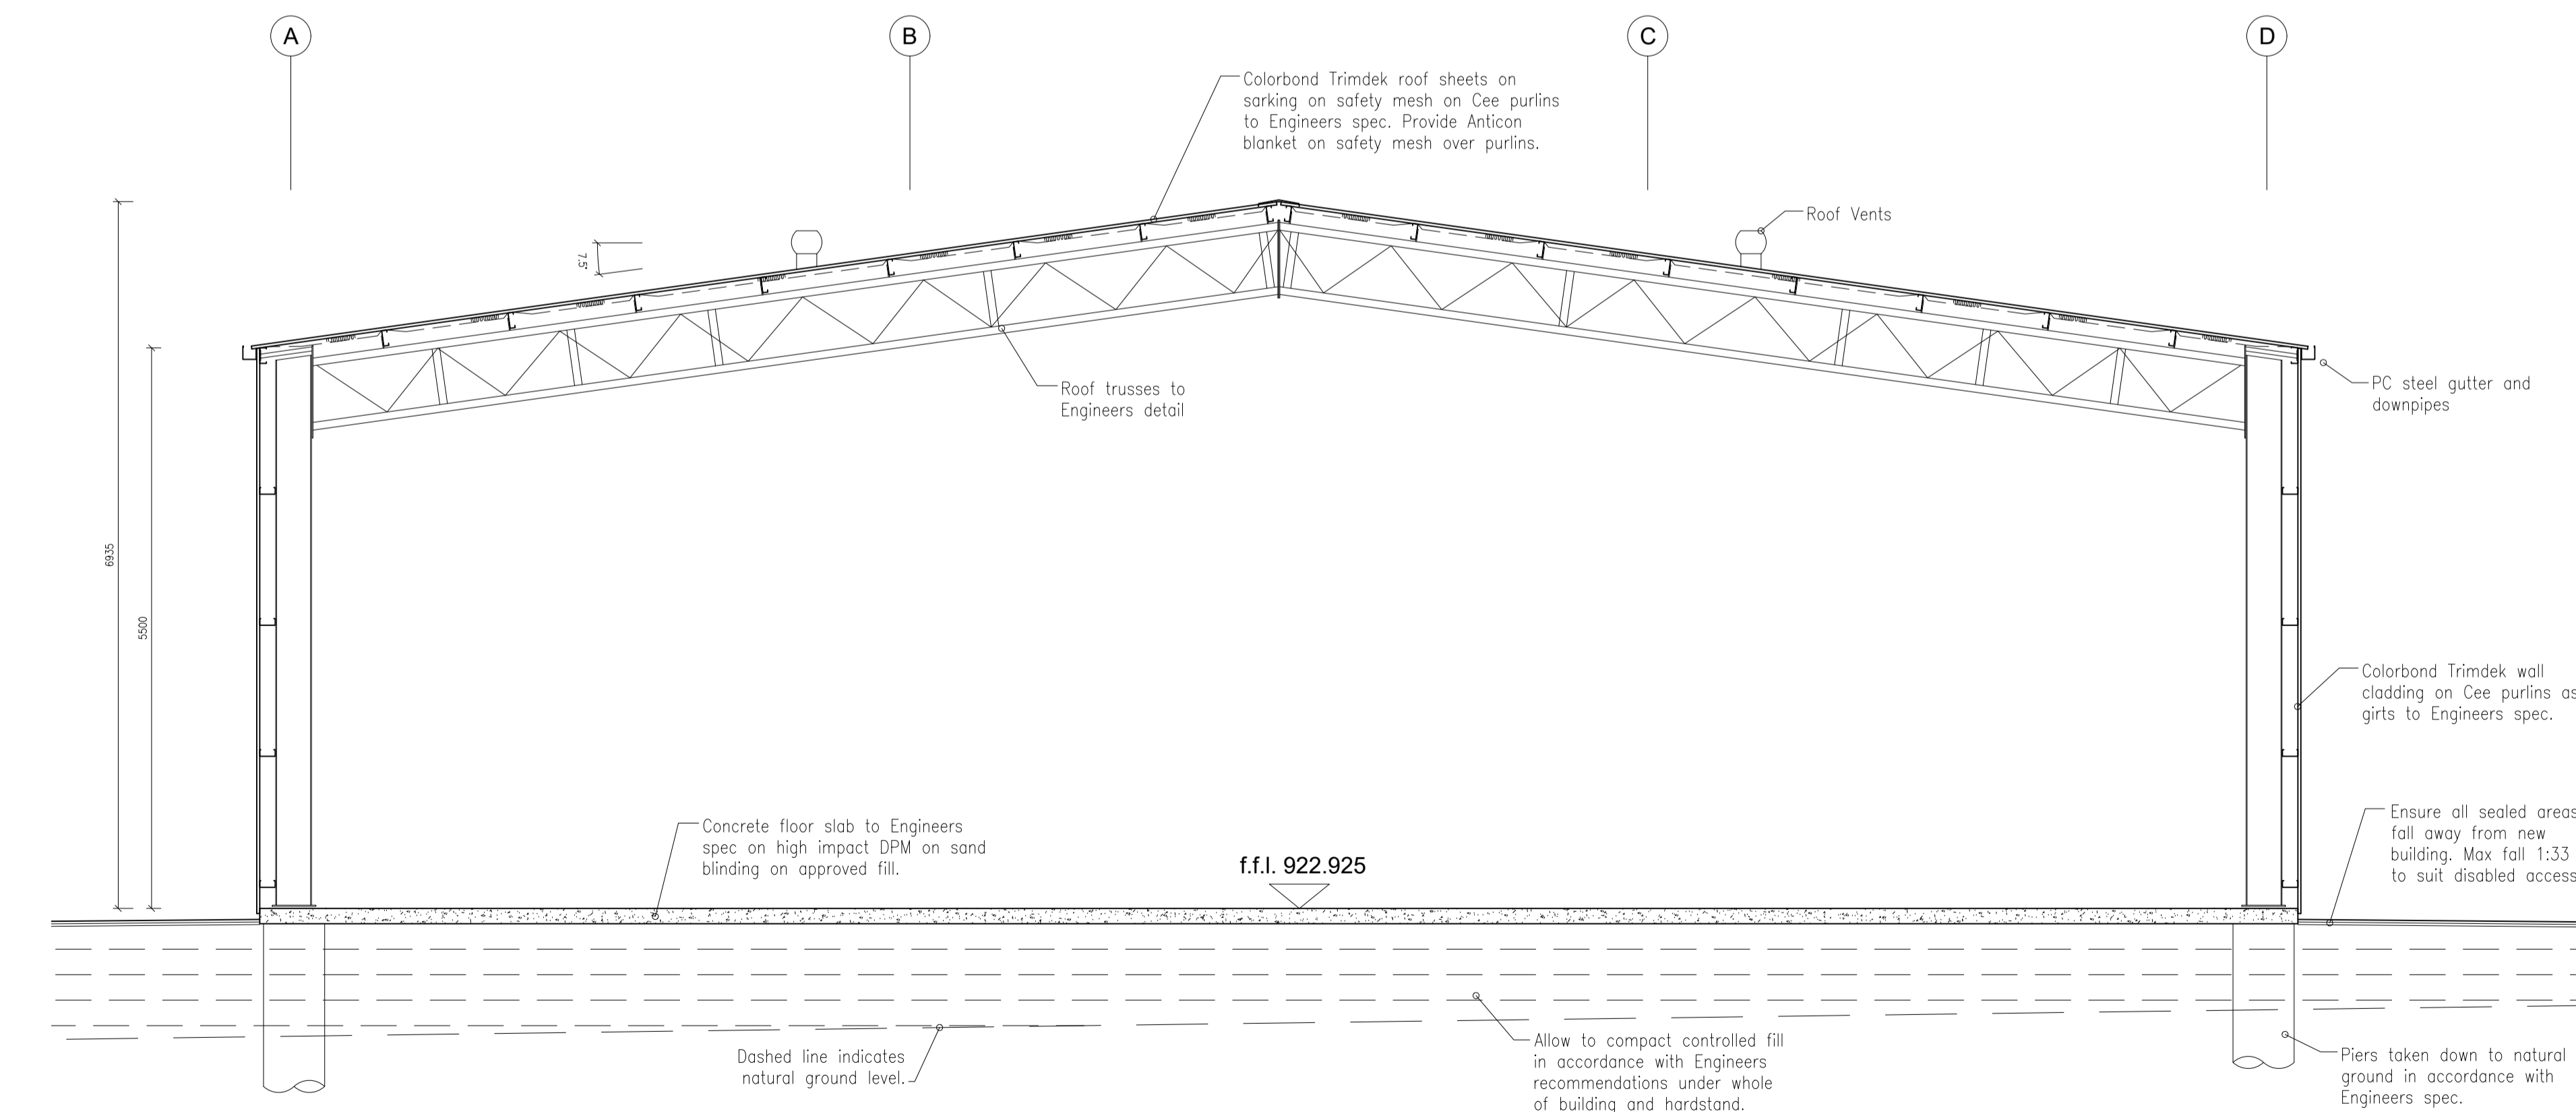

SECTION A:A 1:50

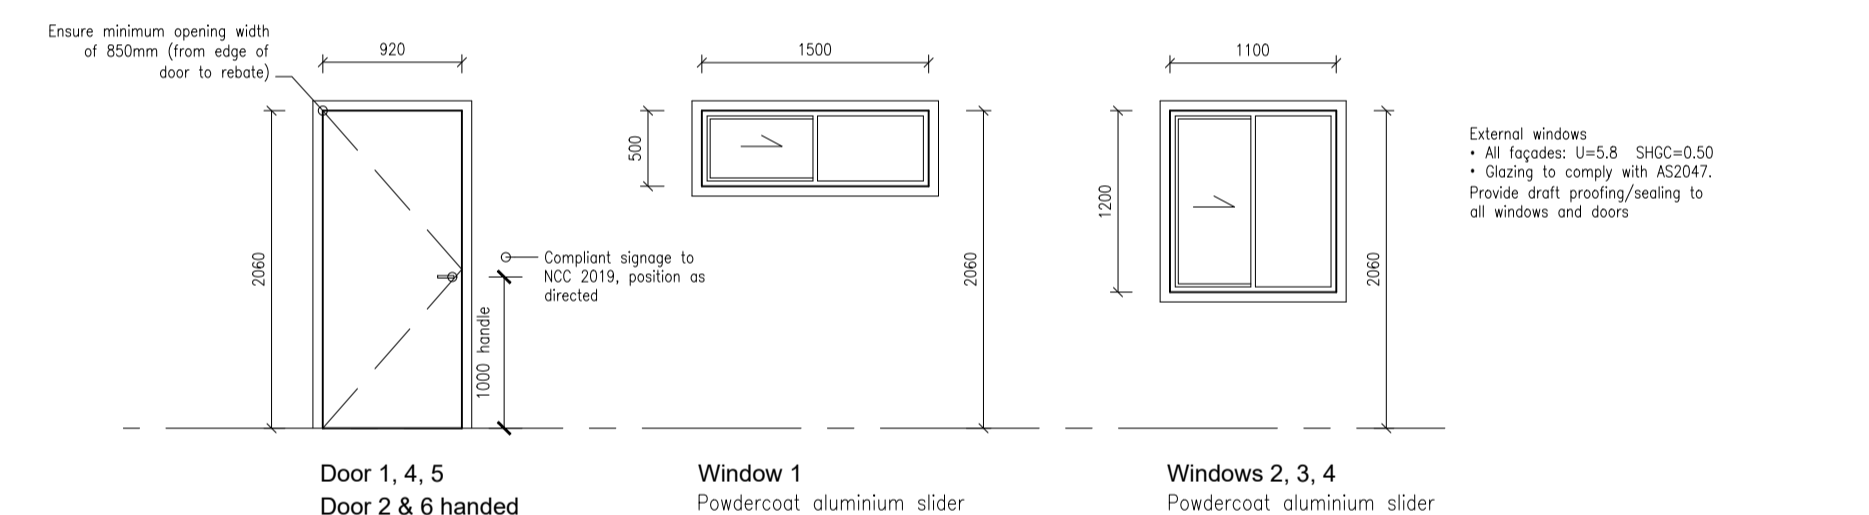


DOOR SCHEDULE

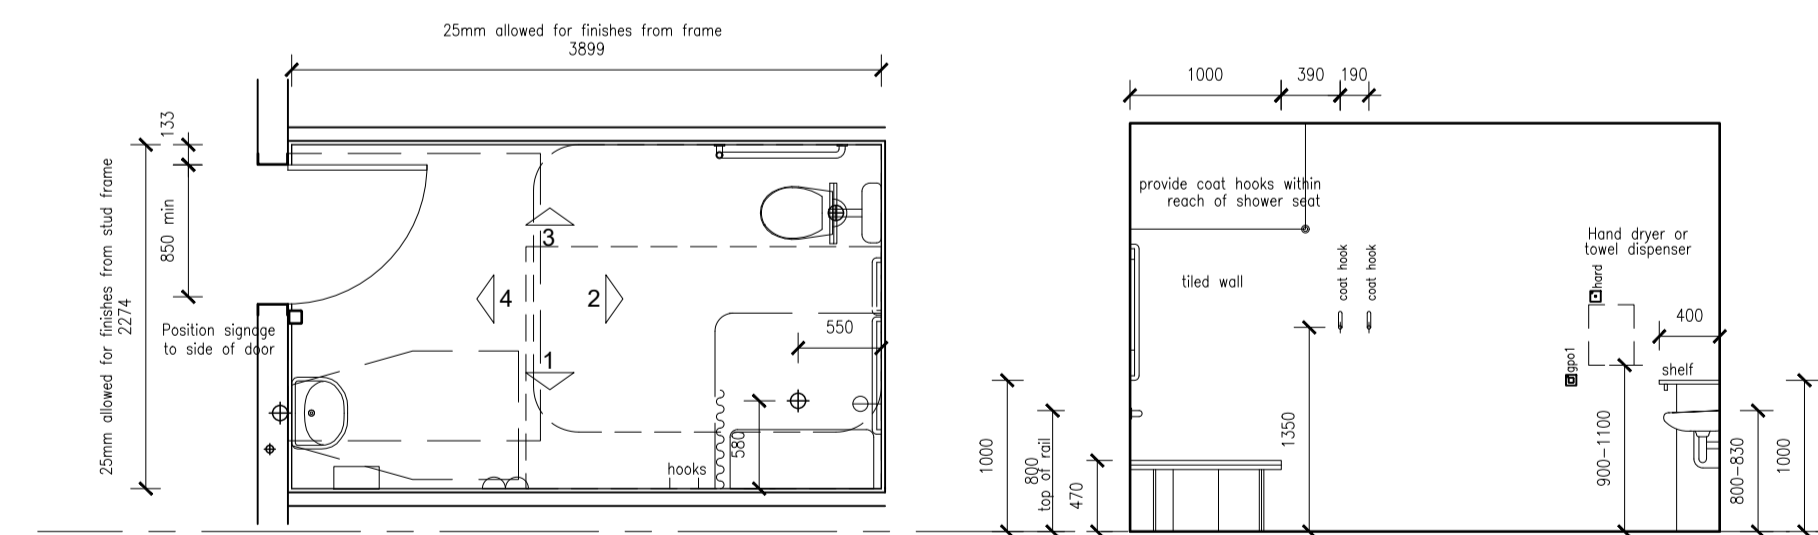

DIS. WC/SHOWER PLAN 1:50

WC ELEV 1

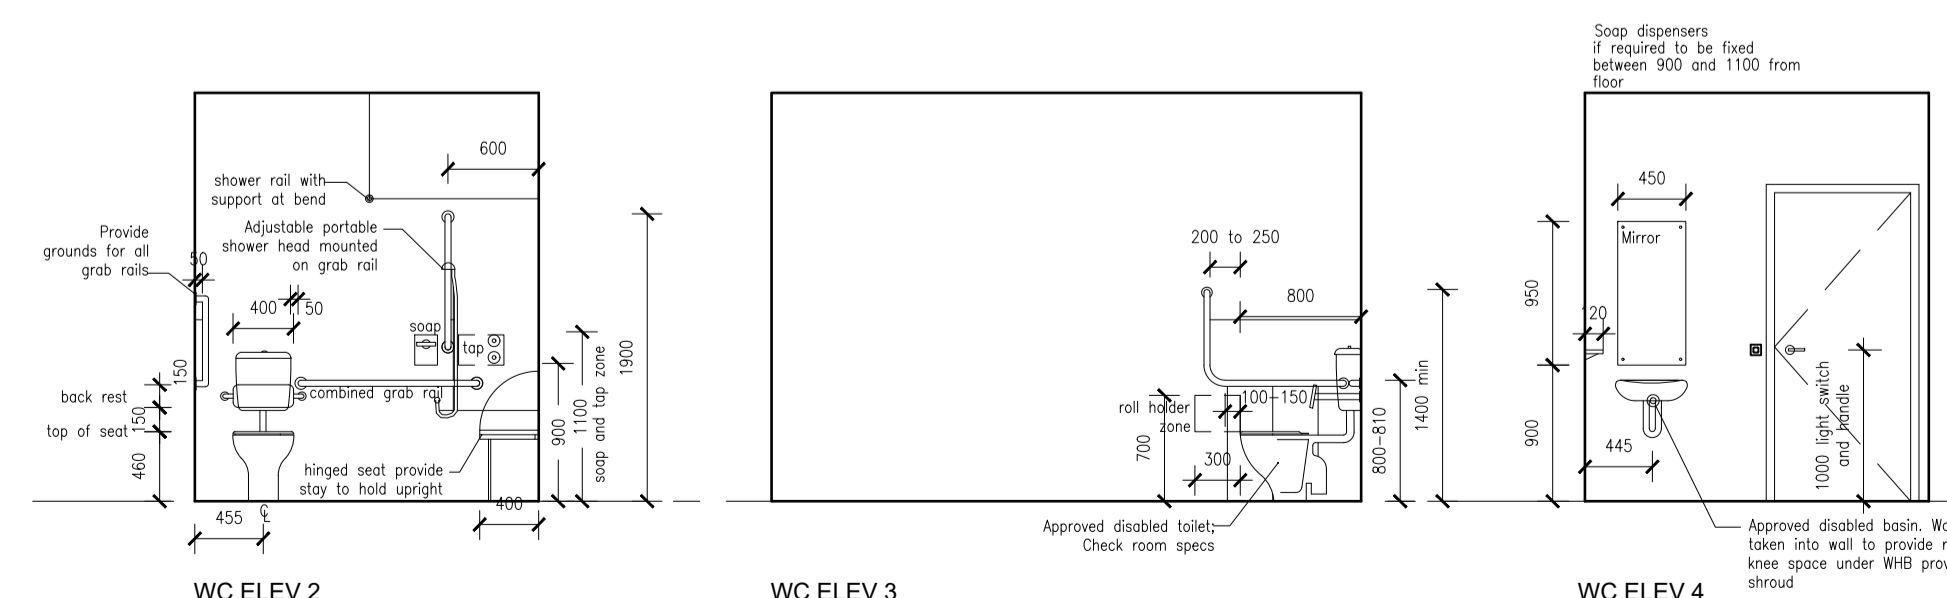

WC ELEV 2

WC ELEV 3

WC ELEV 4


P.O. Box 9053, Bathurst, NSW, 2795
Ph: 02 6331 5428
E: admin@structorprojects.com.au
W: www.structorprojects.com.au

ISSUE	REV	AMMENDMENTS
24-08-22	B	Generally revised
07-10-21	A	Issued for DA/CC

CHKD. BY:	DATE:
---	---
---	---

© COPYRIGHT:
 • These plans are not to be copied wholly or in part without the express written permission of Stuctor Projects
 • Builder to check on site, verify and assume responsibility for all dimensions, setbacks, setbacks and levels.
 • Do not scale plans. If in doubt contact this office prior to commencement of works.

PROJECT:
PROPOSED STORE BUILDING PRECINCT
 for LITHGOW CITY COUNCIL
 140 MORT STREET, LITHGOW

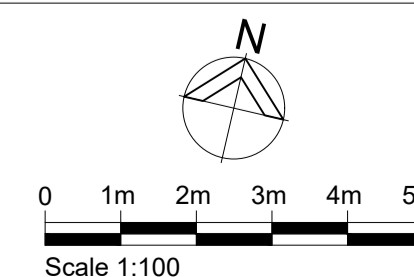

Drawn By:	Checked By:	Issue Date:	Status:	Scale:	Sheet:
---	---	---	DA/CC	A1 - 1:100	A200
Project No:	Drawing Title:				Revision No:
0823	ELEVATIONS & SECTION				A