


Revisions		
Revision	Description	Date

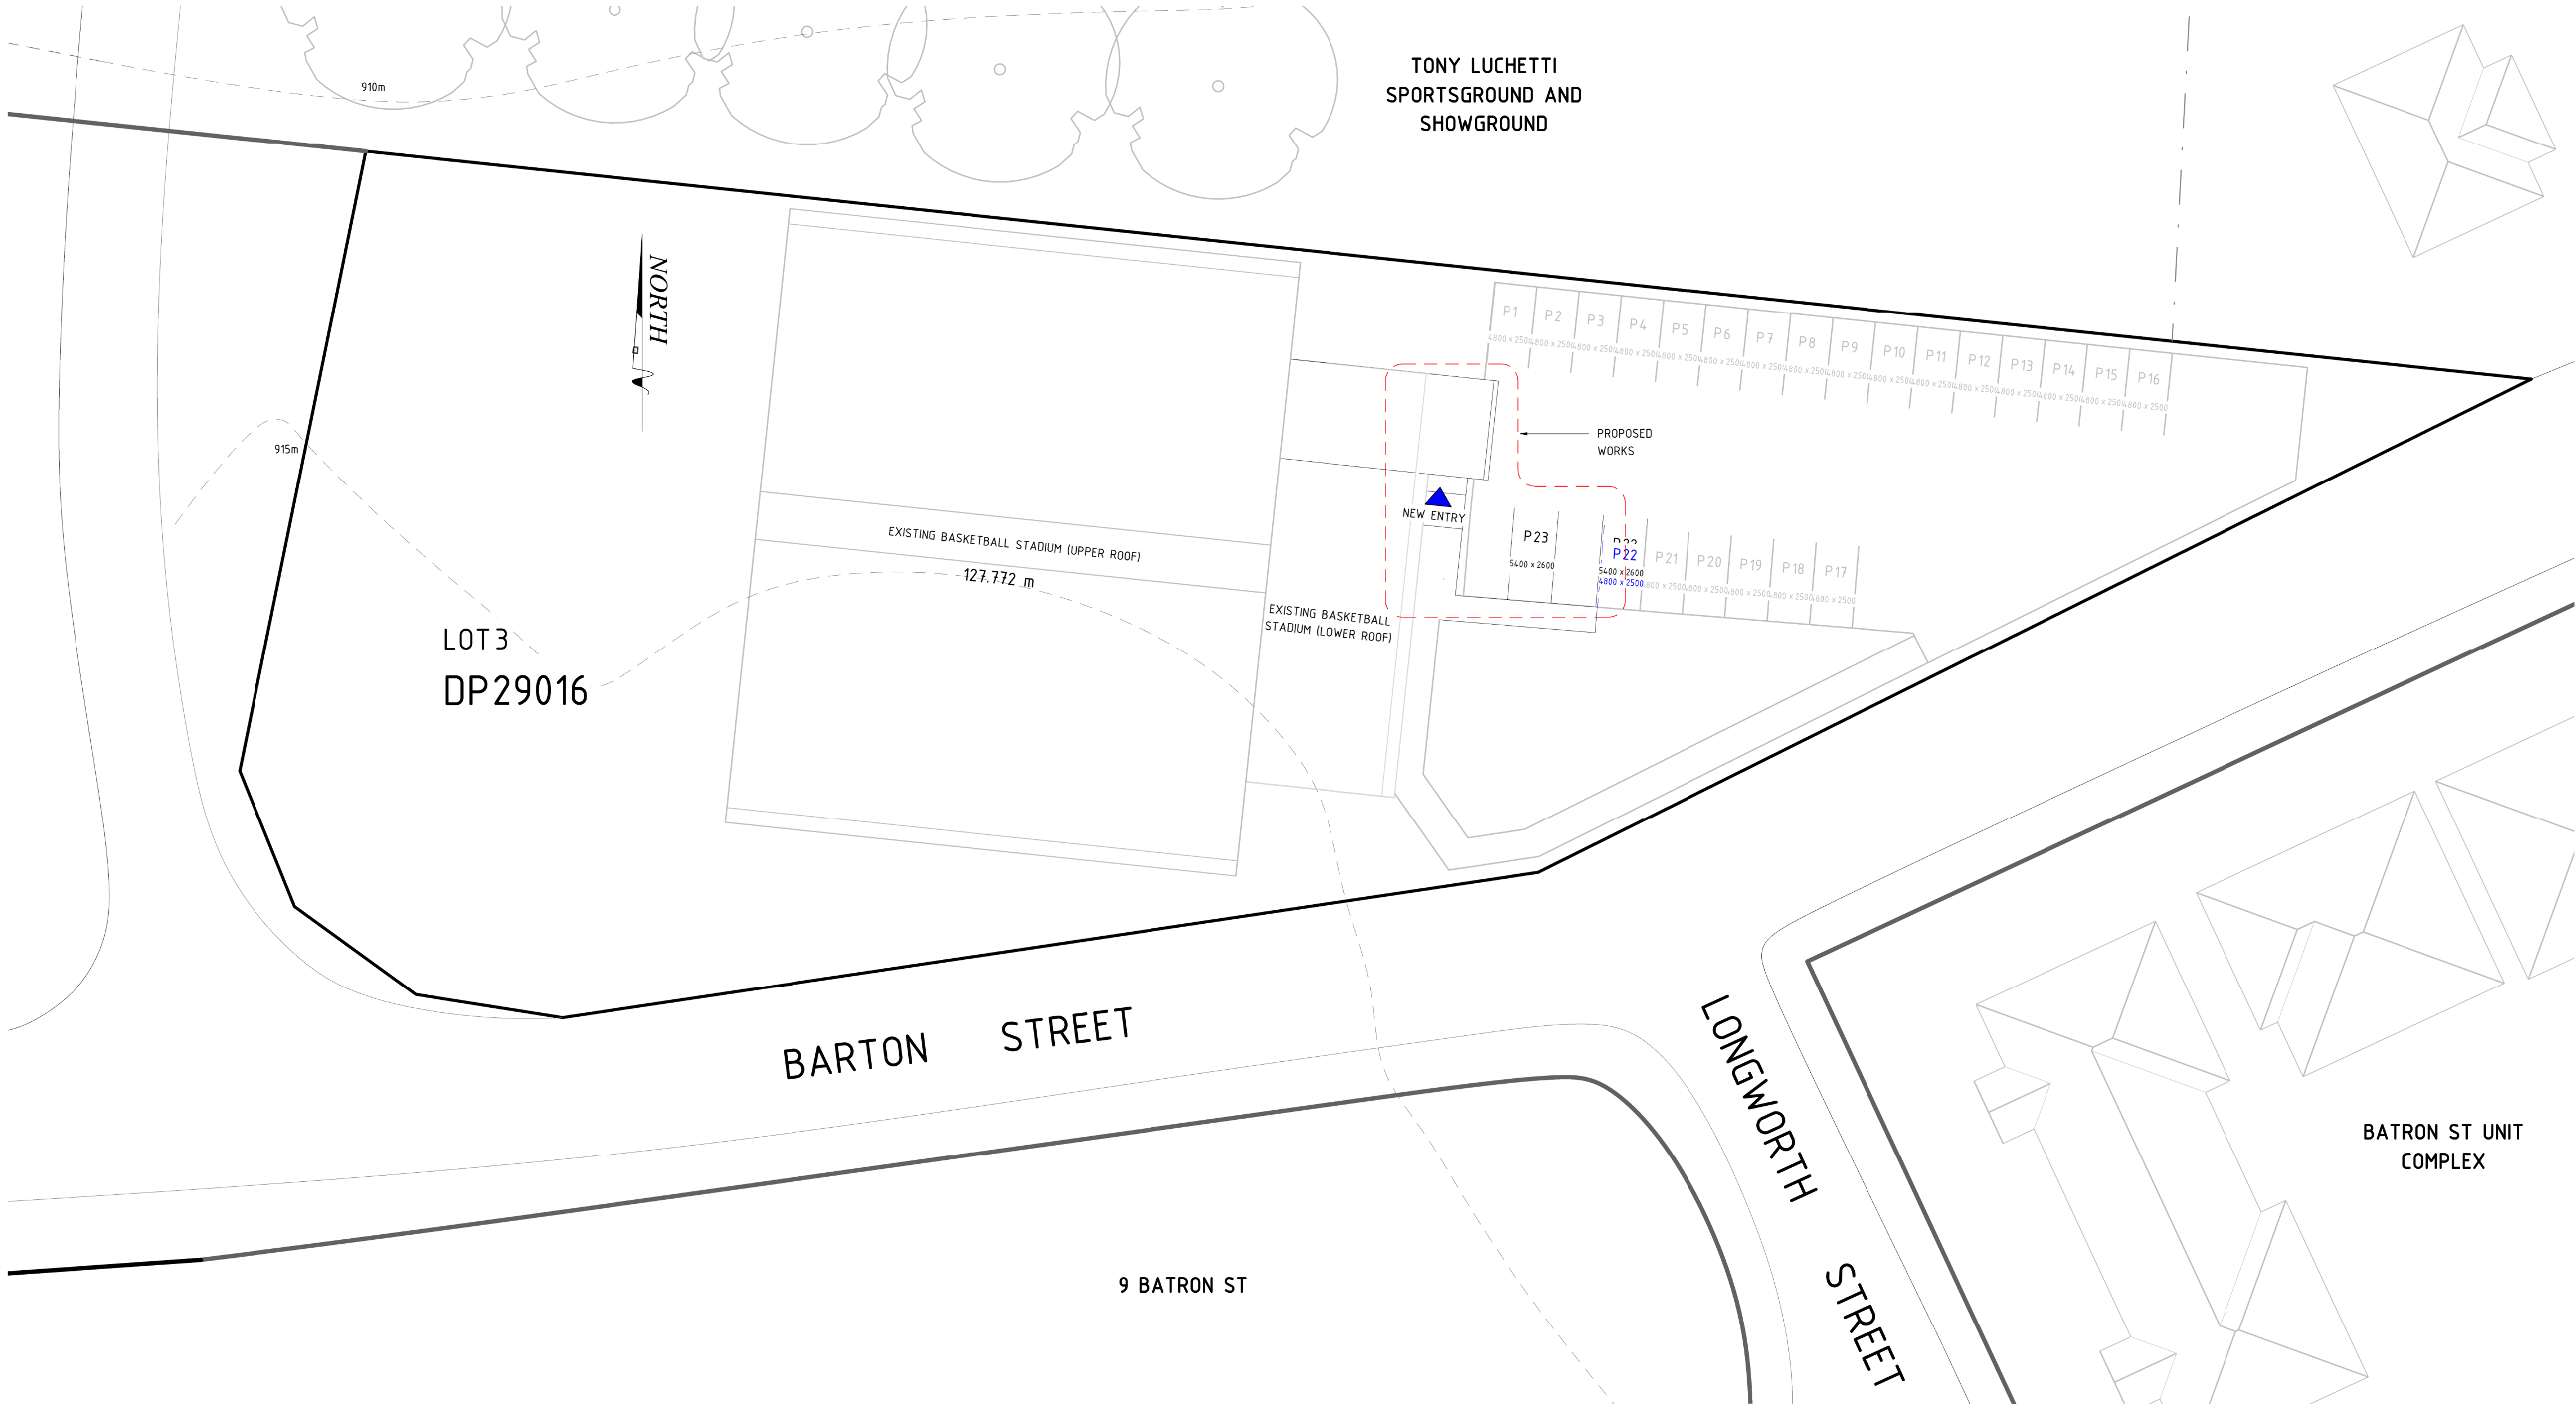

1 - Site
1 : 250


NEW WORK SHOWN BOLD	—————
EXISTING CONSTRUCTION SHOWN GRAY	—————

ALL DIMENSIONS ARE WALL TO BOY
ALL DIMENSIONS ARE METRES U.N.O.
SKETCH ONLY

ILDRAFTING Pty Ltd
41 McKees Falls Rd
BOWENFELS NSW 2790
Mob: 0418493793
E: ildrafting@bigpond.com
www.ildrafting.com
ABN 71607390367 ACN 607390367

"Alterations & Additions" 10 Barton St Lithgow NSW 2790			
CLIENT: Lithgow Basketball Association	PROJECT NO.	REV:	A
CONTACT:	22315	SHEET	1A
DATE : 12.05.23	DRAWN : <i>JB</i>	CHKD : <i>JZ</i>	A1
SCALE : 1 : 250			

LEGEND
DEMOLISHED - - -

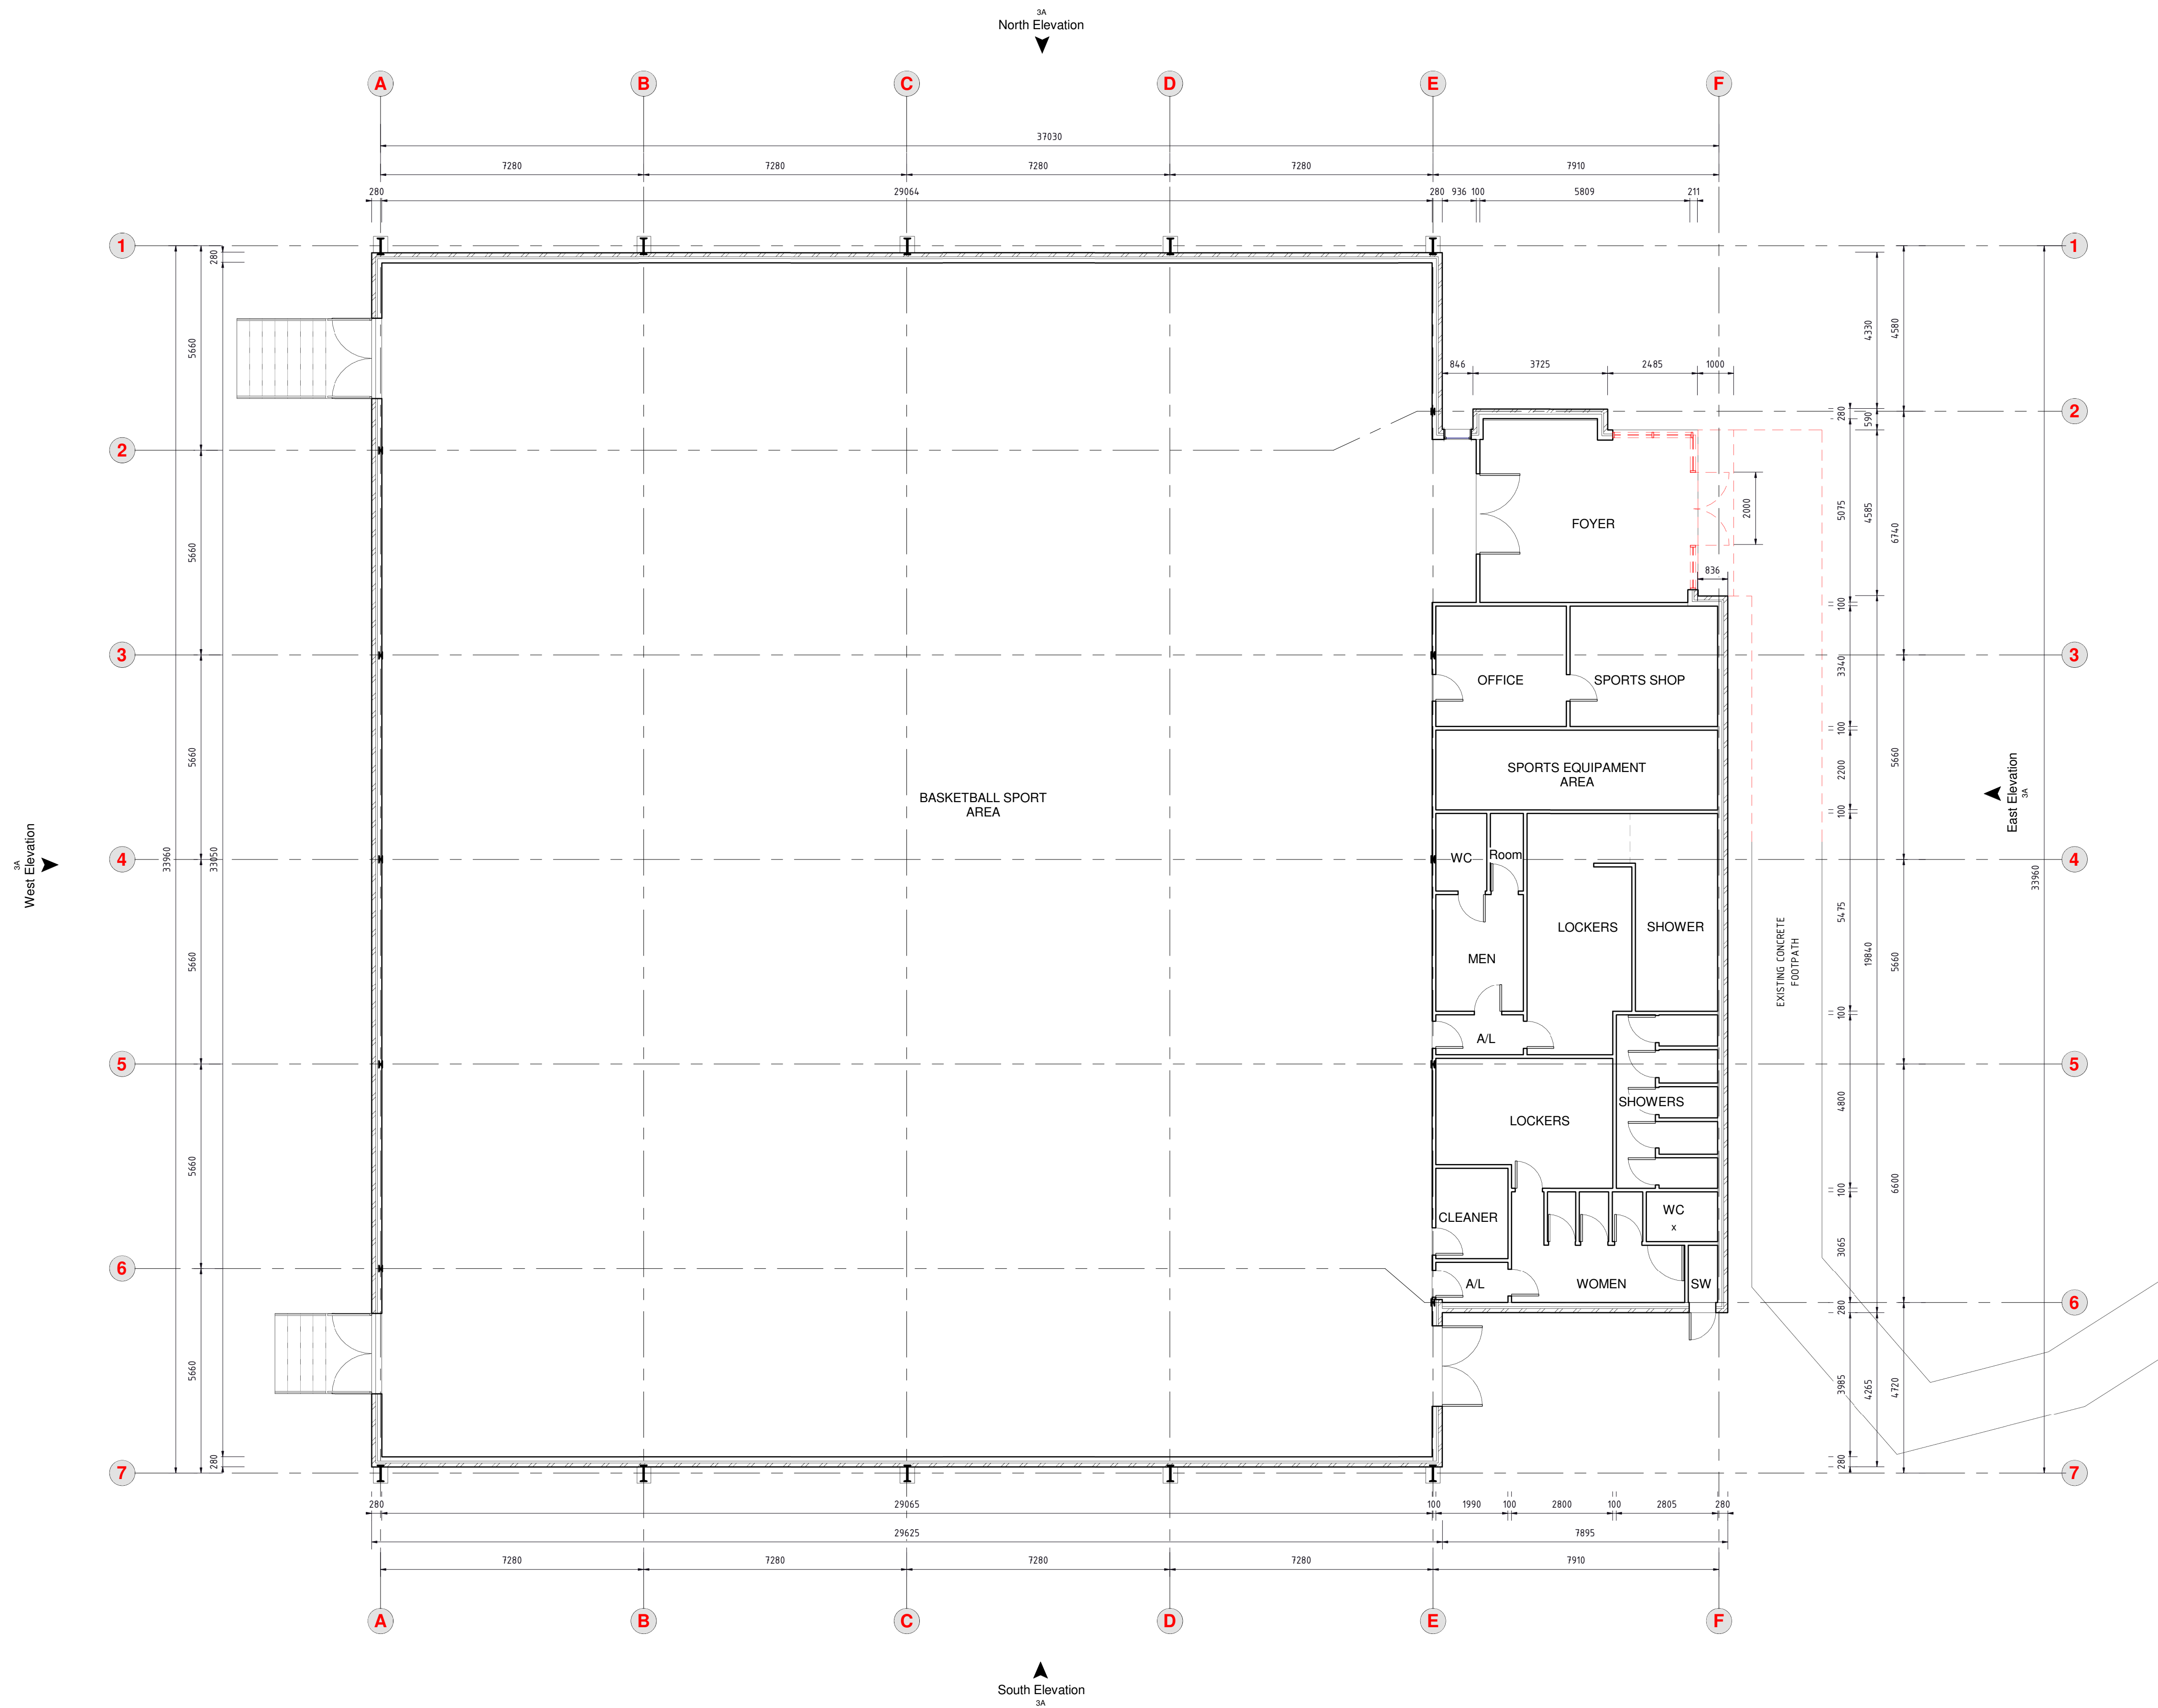

1 - EXISTING FLOOR PLAN
1 : 100


NEW WORK SHOWN BOLD
EXISTING CONSTRUCTION SHOWN GRAY

DA Issue

ALL DIMENSIONS ARE WALL TO BOY
ALL DIMENSIONS ARE METRES U.N.O.
SKETCH ONLY

ILDRAFTING Pty Ltd
41 McKanes Falls Rd
BOWENFELS NSW 2790
Mob: 0418493793
E: ildrafting@bigpond.com
www.ildrafting.com
ABN 71607390367 ACN 607390367

"Alterations & Additions" 10 Barton St Lithgow NSW 2790			
CLIENT: Lithgow Basketball Association	PROJECT NO.	REV: A	
CONTACT:	22315	SHEET 2A.1 A1	
DATE : 12.05.23	DRAWN : J.B.	SCALE : 1 : 100	
		CHKD : J.Z.	

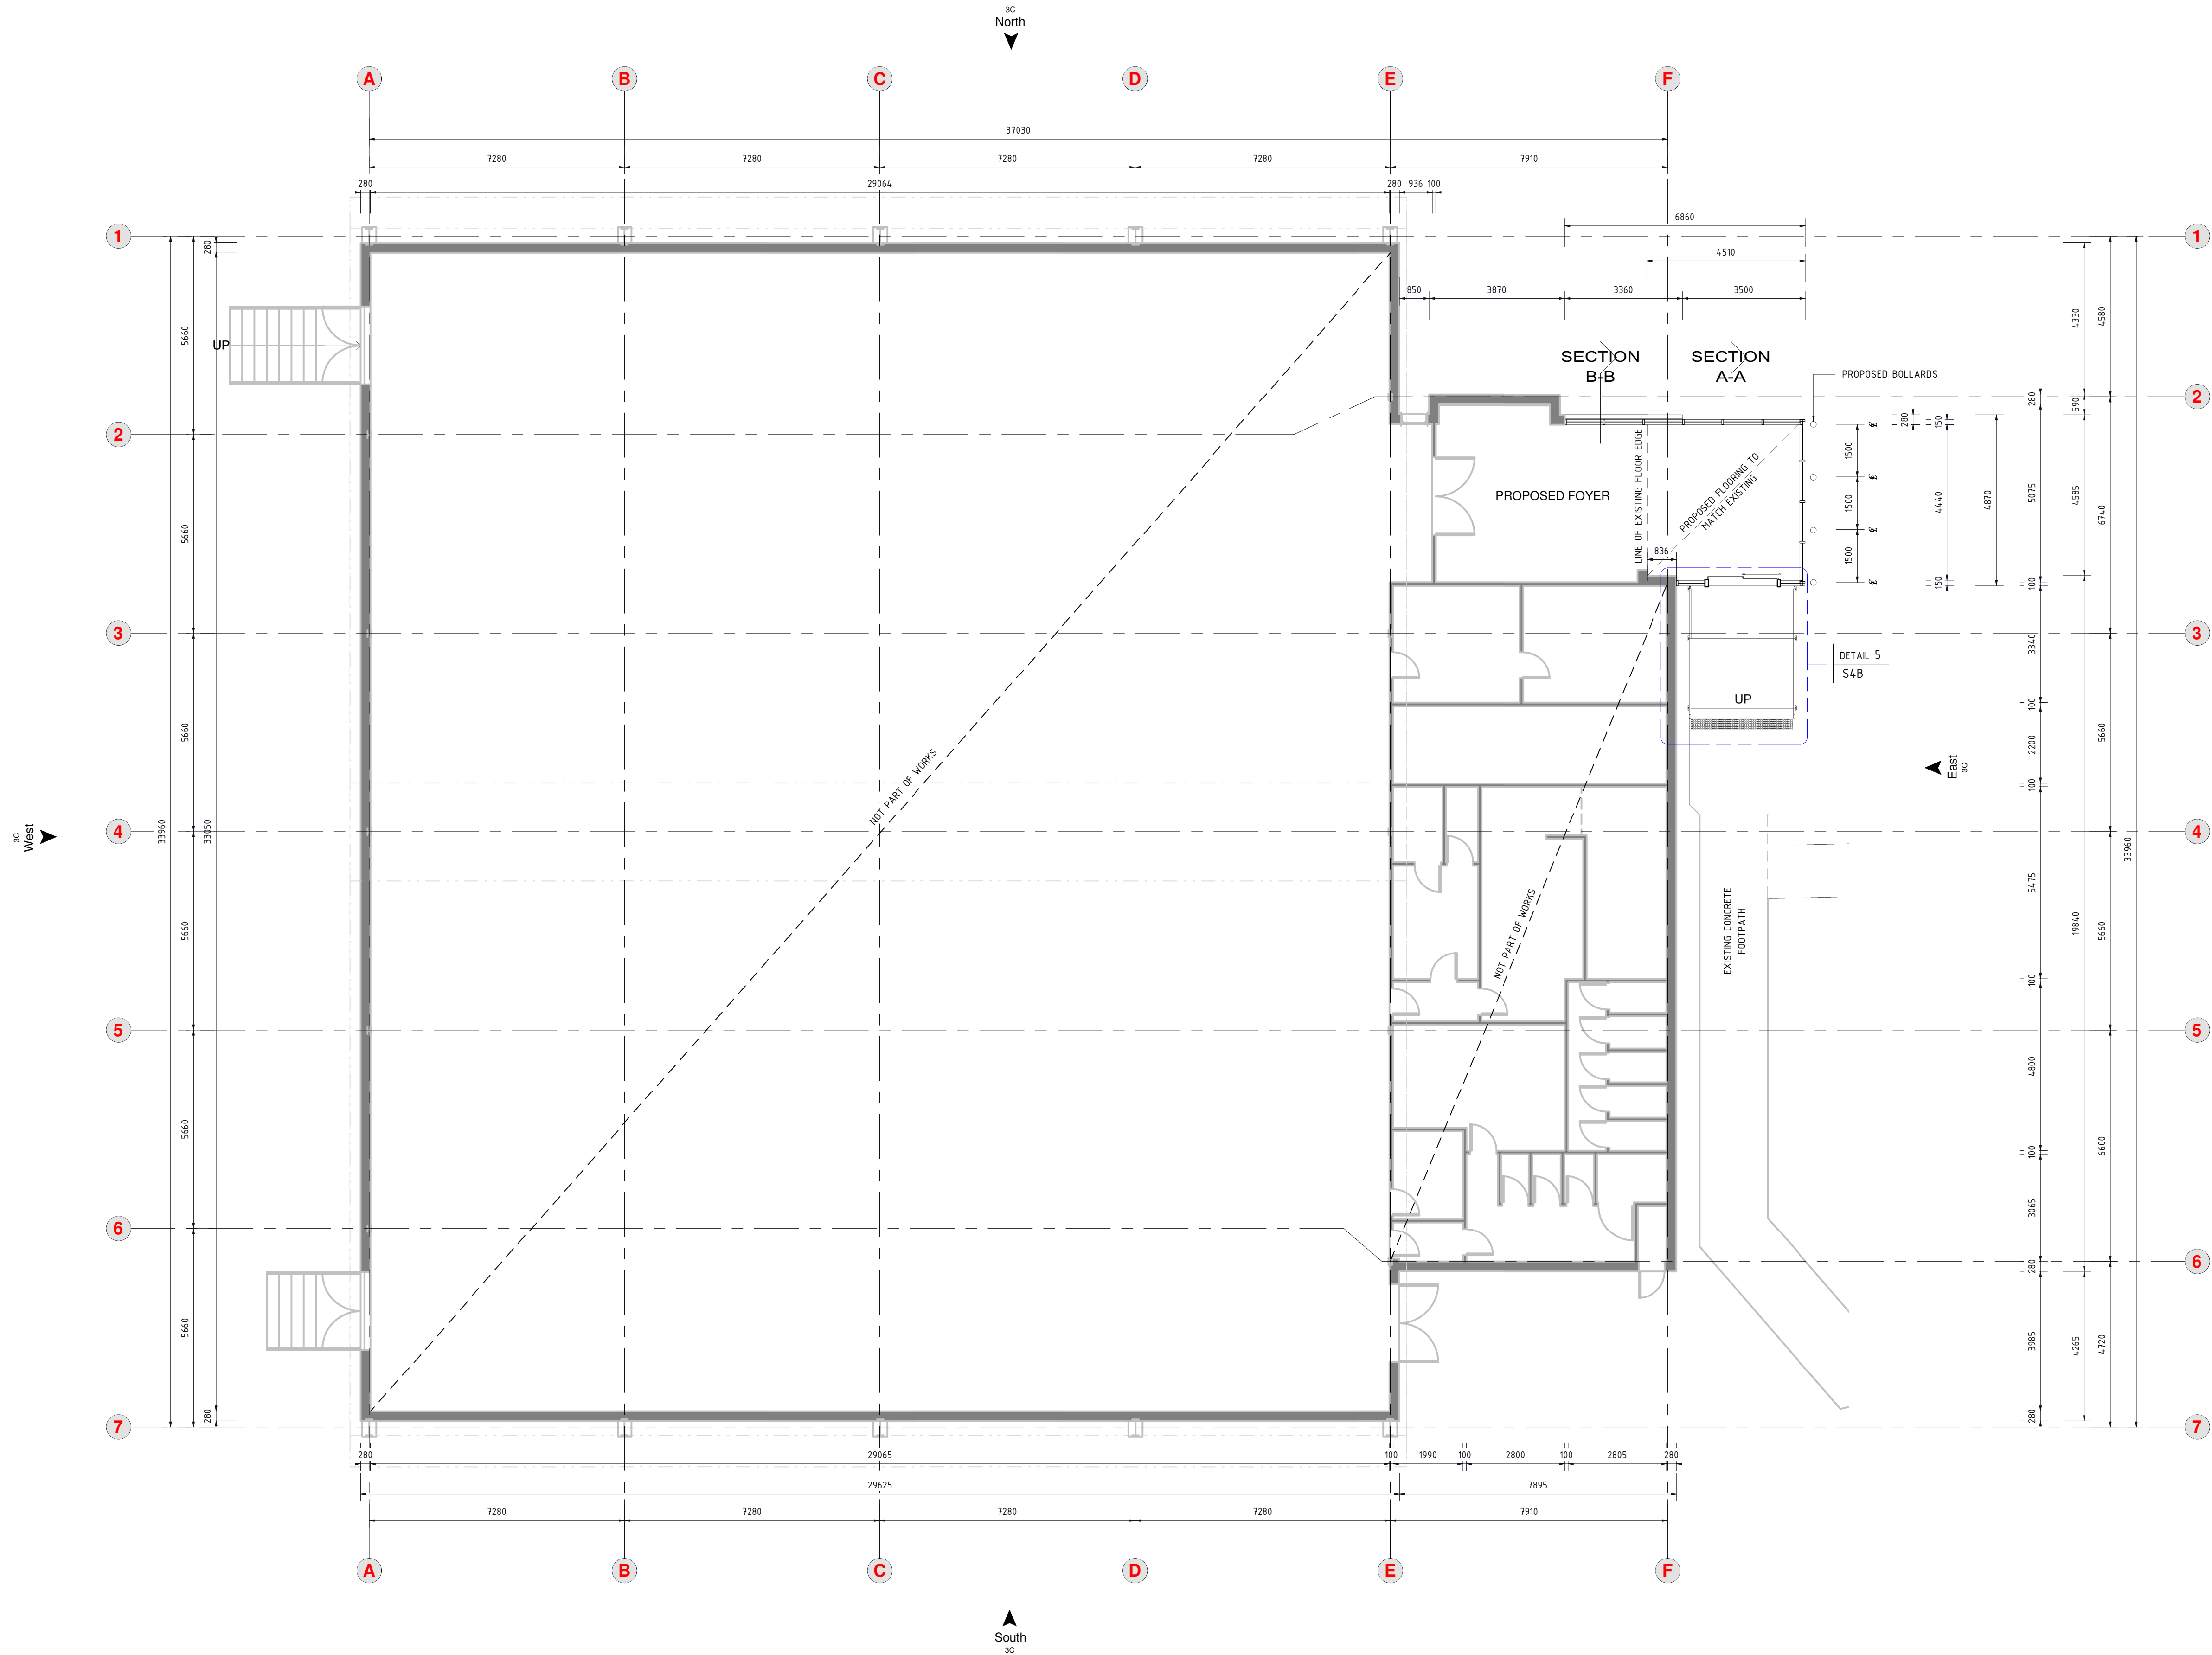

1 - Plan

1 : 100

NEW WORK SHOWN BOLD
EXISTING CONSTRUCTION SHOWN GRAY

DA Issue

ILDRAFTING Pty Ltd
41 McKenes Falls Rd
BOWENFELS NSW 2790
Mob: 0418493793
E: ildrafting@bigpond.com
www.ildrafting.com
ABN 71607390367 ACN 607390367

ALL DIMENSIONS ARE WALL TO BOY
ALL DIMENSIONS ARE METRES U.N.O.
SKETCH ONLY


"Alterations & Additions" 10 Barton St Lithgow NSW 2790			
CLIENT: Lithgow Basketball Association		PROJECT NO.	REV: A
CONTACT:		22315	SHEET 2A.2A1
DATE: 12.05.23	DRAWN: J.B.	SCALE: 1:100	CHKD: J.J.

LEGEND

DEMOLISHED - - -

PARKING SCHEDULE

23 EXISTING STANDARD CARPARKS
2 ACCESSIBLE CARPARKS
TOTAL
25 CARPARKS

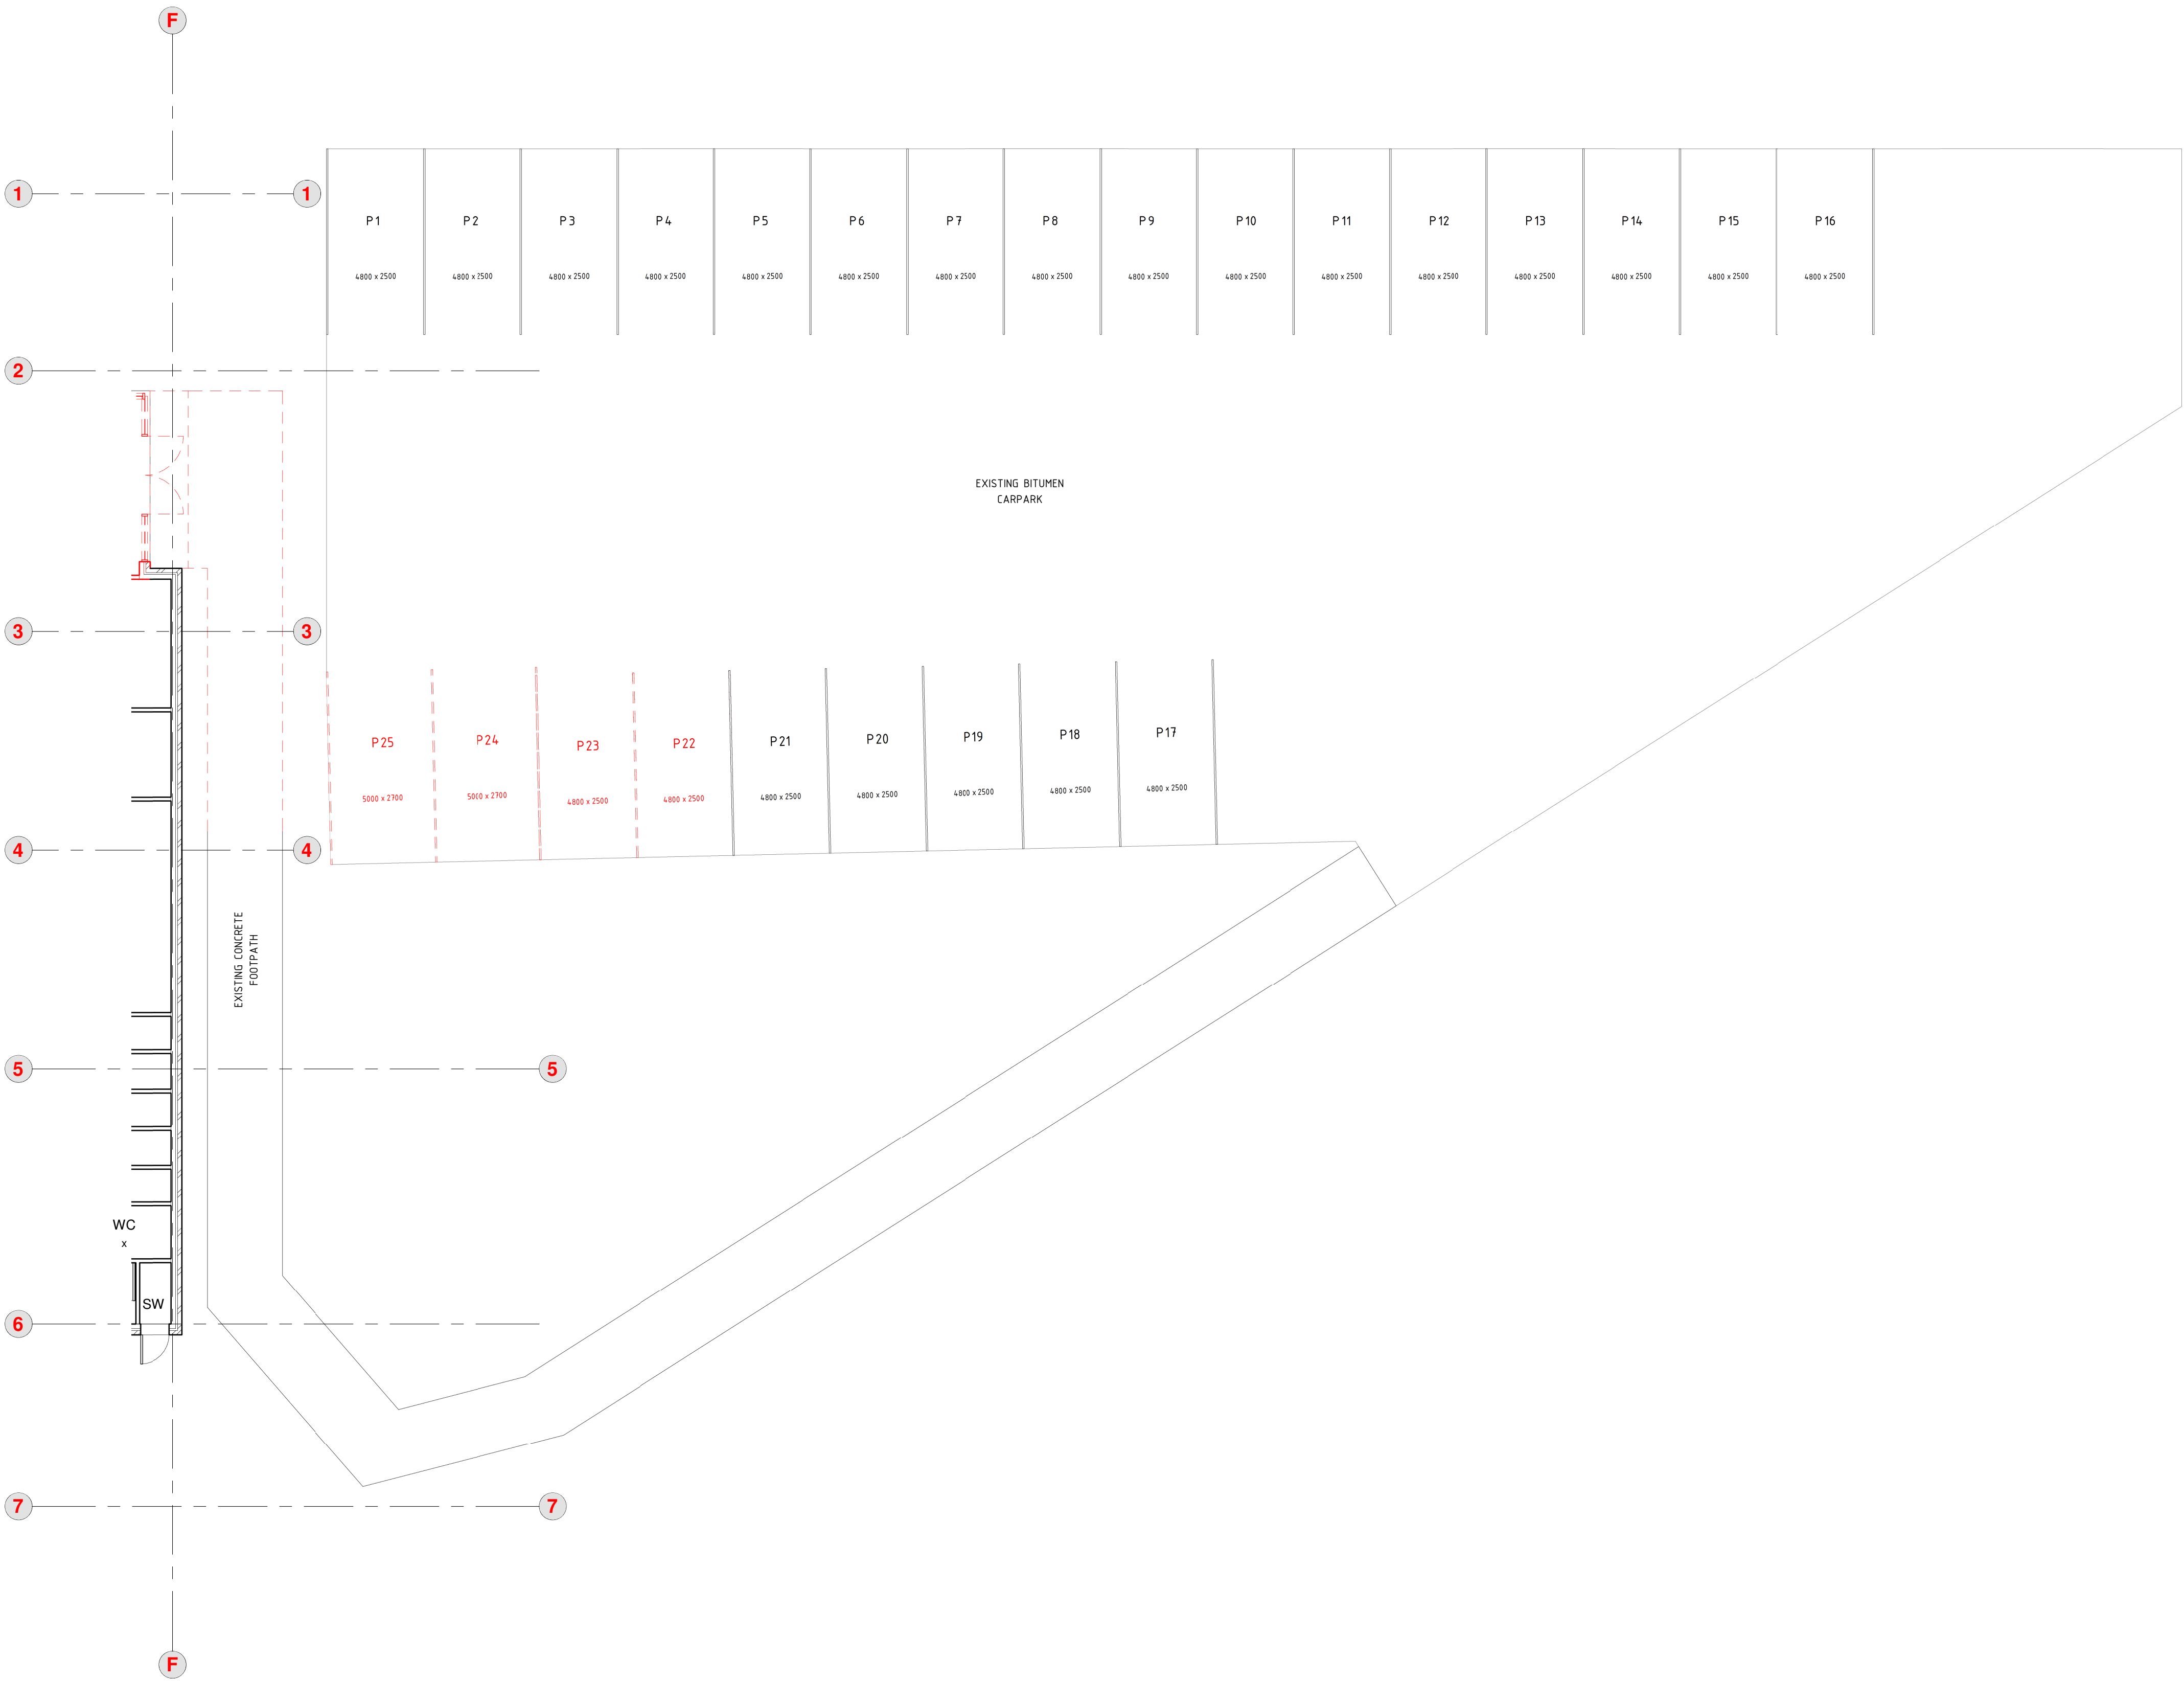

1 - EXISTING CARPARK

1 : 100


NEW WORK SHOWN BOLD	
EXISTING CONSTRUCTION SHOWN GRAY	

DA Issue

ILDRAFTING Pty Ltd
41 McKanes Falls Rd
BOWENFELS NSW 2790
Mob: 0418493793
E: ildrafting@bigpond.com
www.ildrafting.com
ABN 71607390367 ACN 607390367

"Alterations & Additions" 10 Barton St Lithgow NSW 2790			
CLIENT: Lithgow Basketball Association	PROJECT NO.	REV: A	
CONTACT:	22315	SHEET 2B.1 A1	
DATE : 12.05.23	DRAWN : <i>JB</i>	SCALE : 1 : 100	
SCALE : 1 : 100	CHKD : <i>JZ</i>		

ALL DIMENSIONS ARE WALL TO BOY
ALL DIMENSIONS ARE METRES U.N.O.
SKETCH ONLY

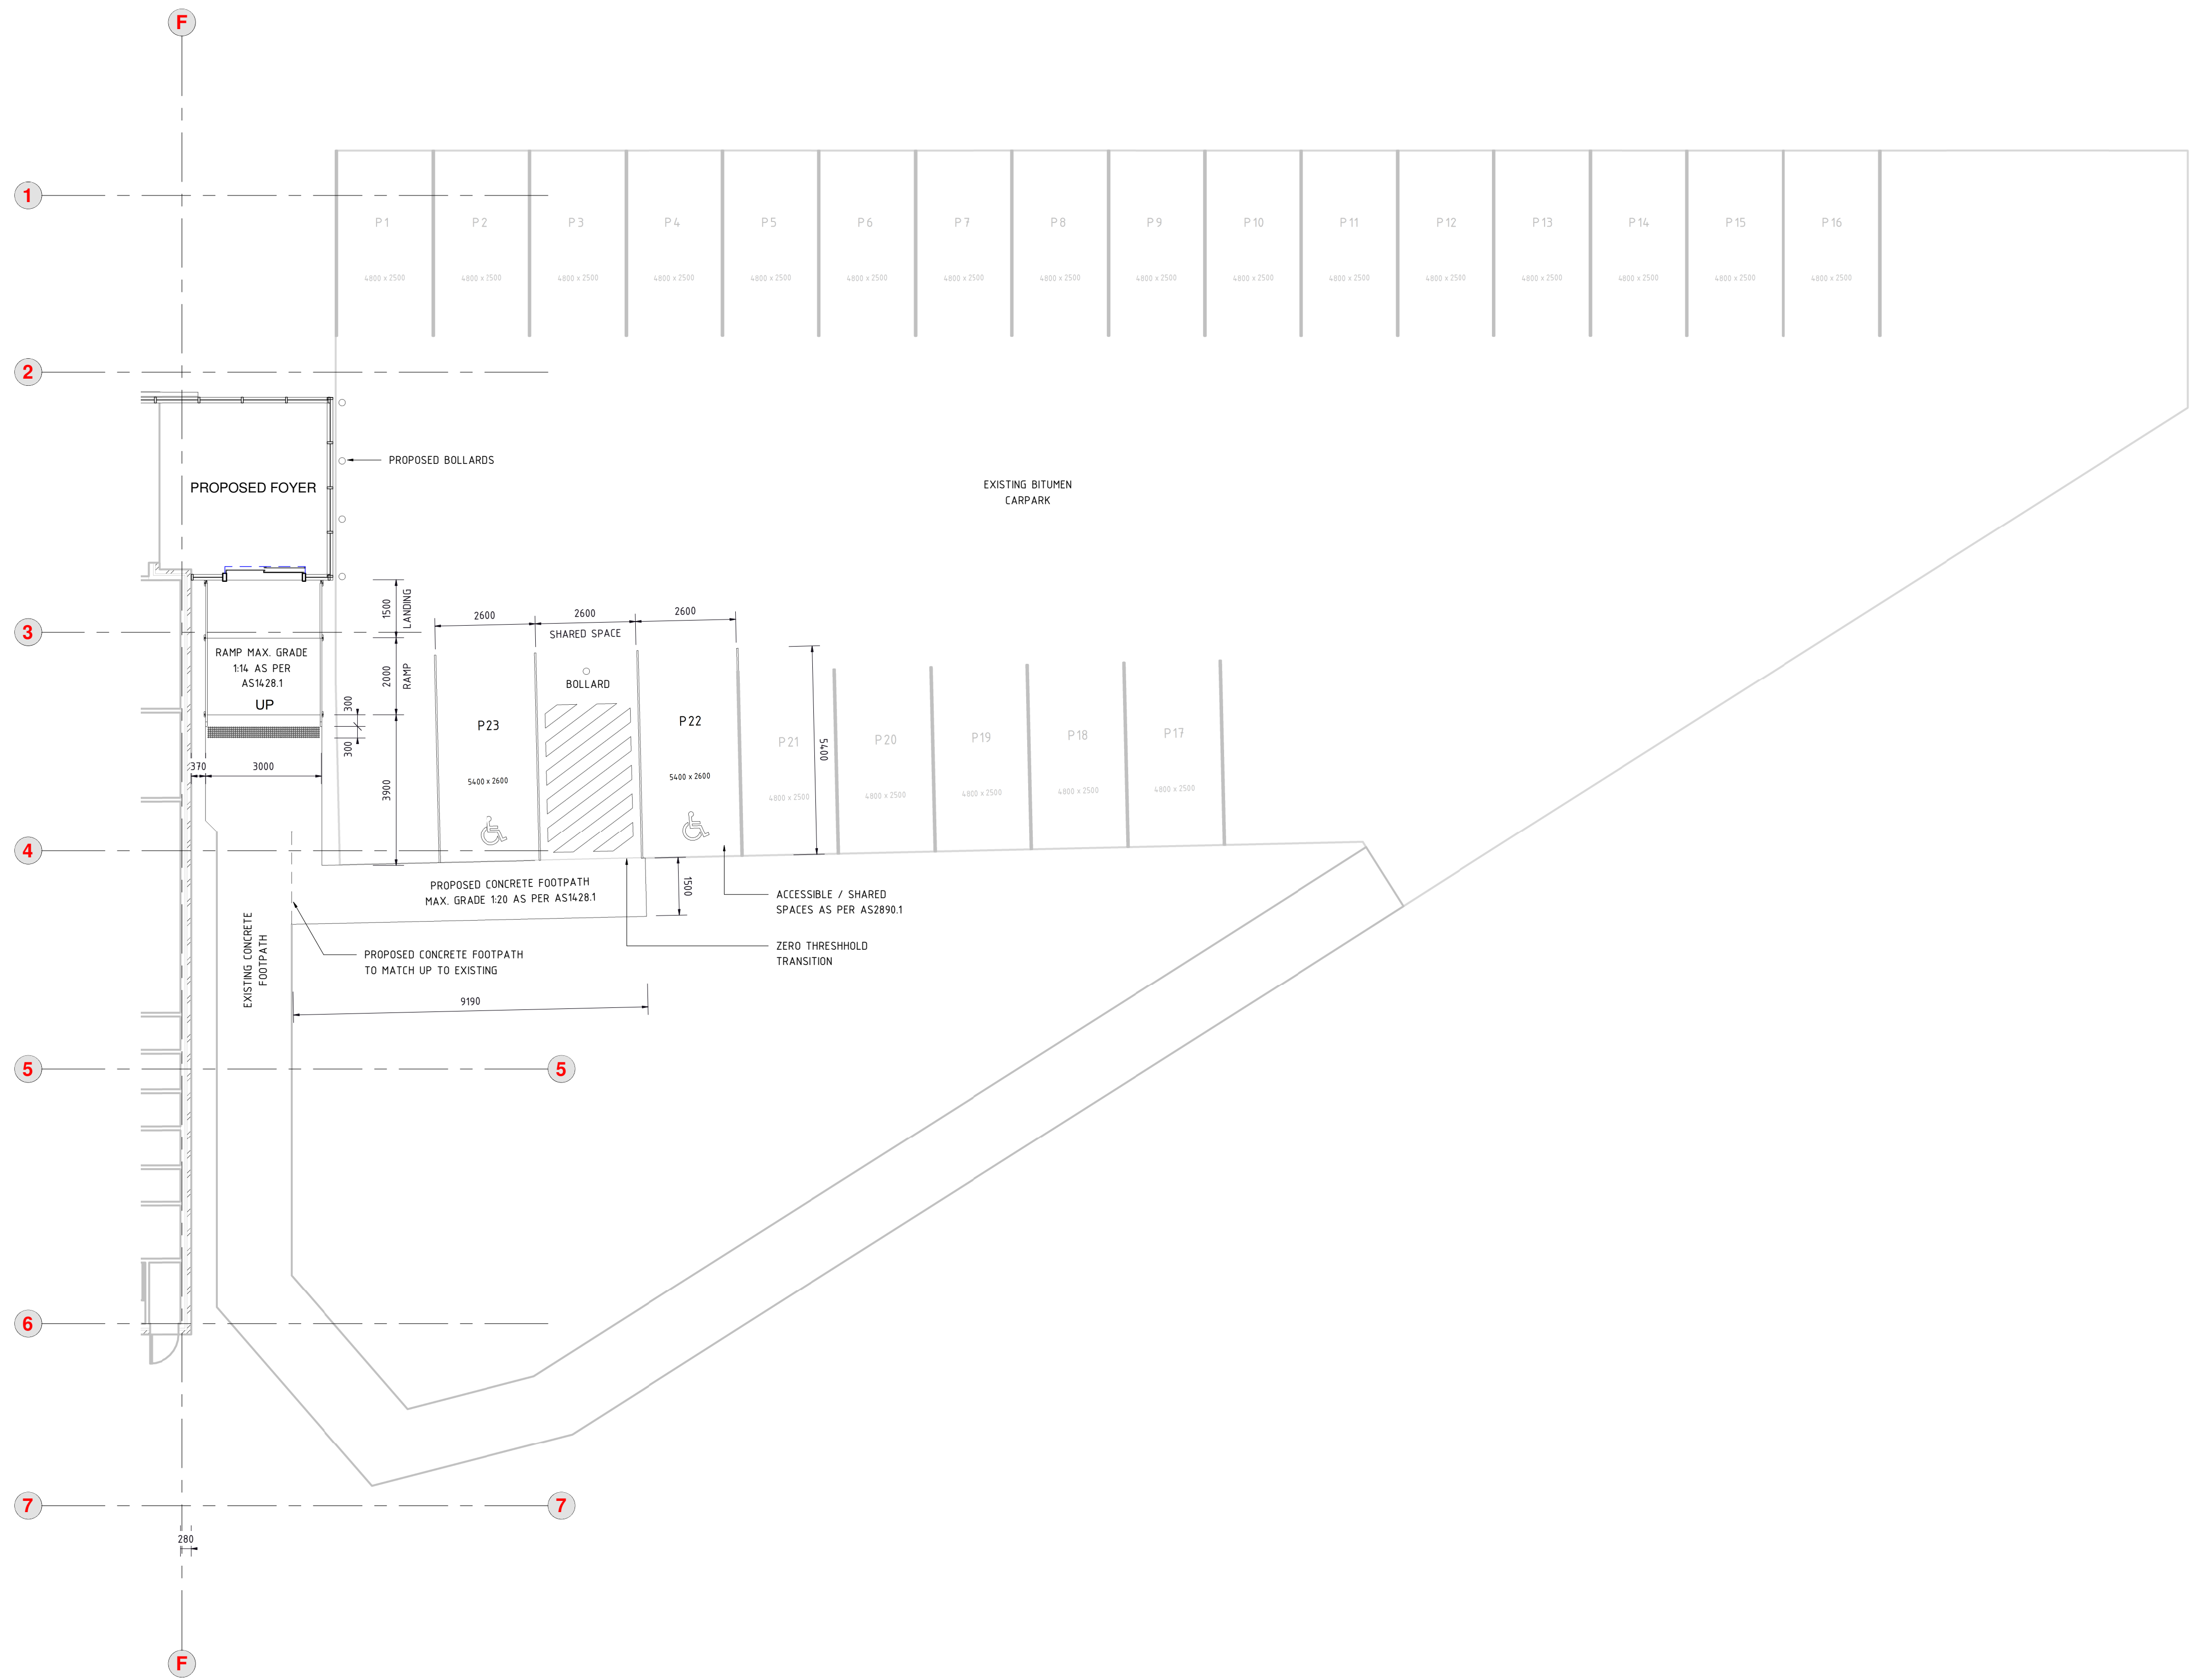

PARKING SCHEDULE

22 EXISTING STANDARD CARPARKS
2 ACCESSIBLE CARPARKS + SHARED SPACE
TOTAL
23 CARPARKS

1 - EXISTING CARPARK Copy 1

1 : 100





NEW WORK SHOWN BOLD
EXISTING CONSTRUCTION SHOWN GRAY

ALL DIMENSIONS ARE WALL TO BOY
ALL DIMENSIONS ARE METRES U.N.O.
SKETCH ONLY

ILDRAFTING Pty Ltd
41 McKenes Falls Rd
BOWENFELS NSW 2790
Mob: 0418493793
E: ildrafting@bigpond.com
www.ildrafting.com
ABN 71607390367 ACN 607390367

"Alterations & Additions" 10 Barton St Lithgow NSW 2790			
CLIENT: Lithgow Basketball Association		PROJECT NO.	REV: A
CONTACT:		22315	SHEET 2B.2A1
DATE : 12.05.23	DRAWN : <i>JB</i>	SCALE : 1 : 100	
CHKD : <i>JZ</i>			

DA Issue

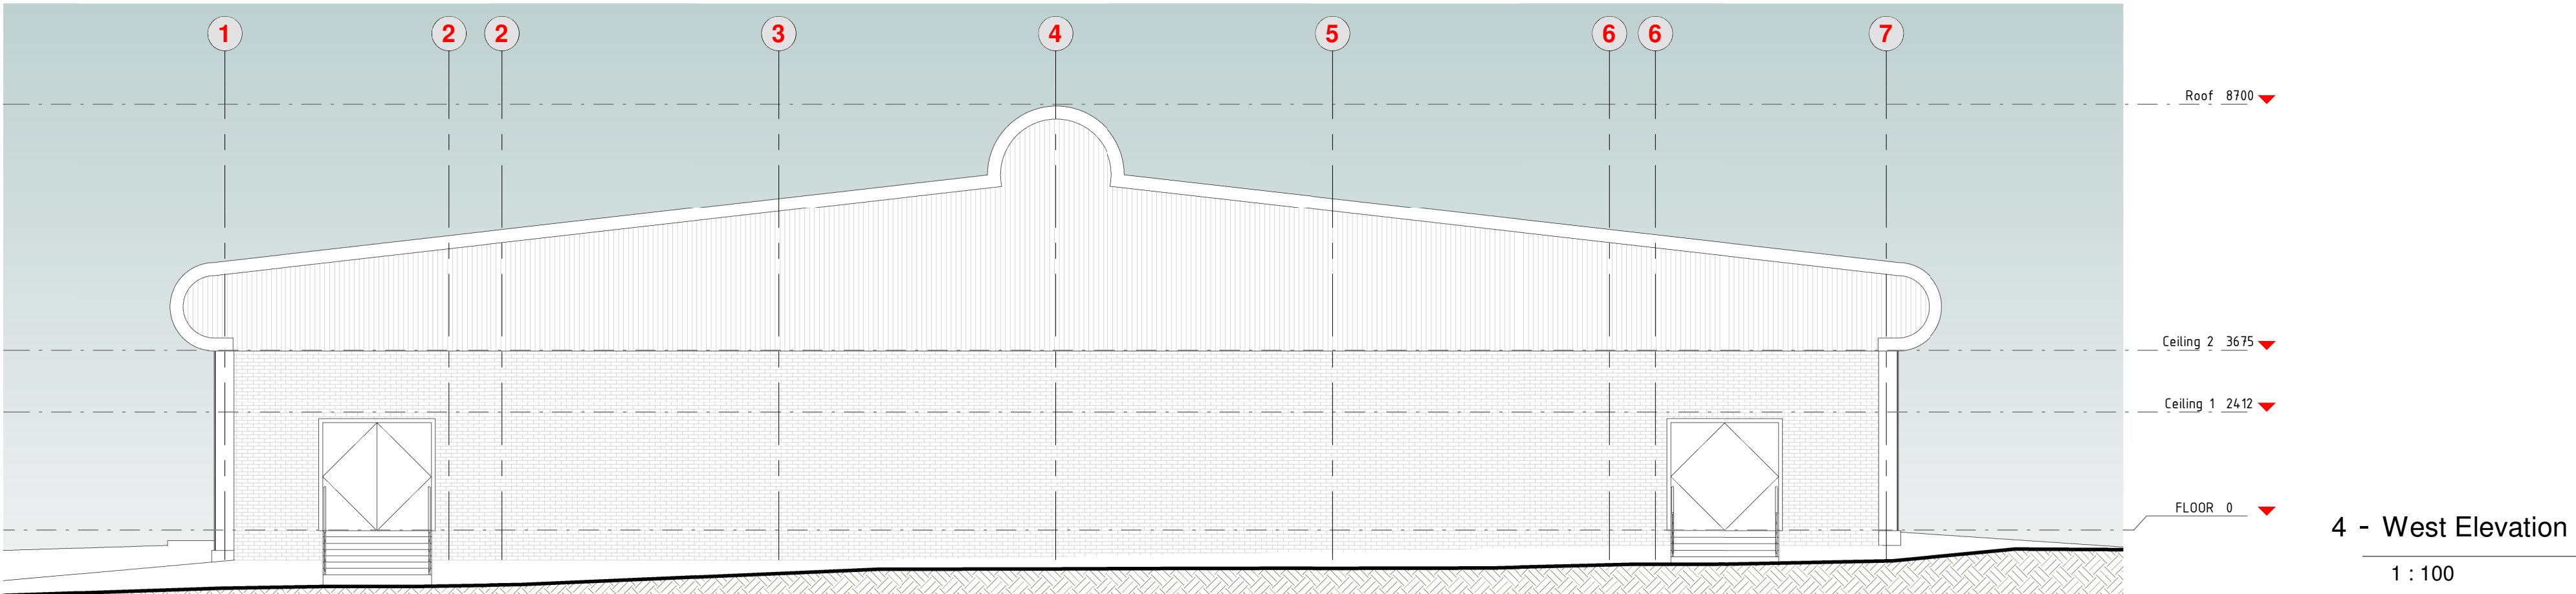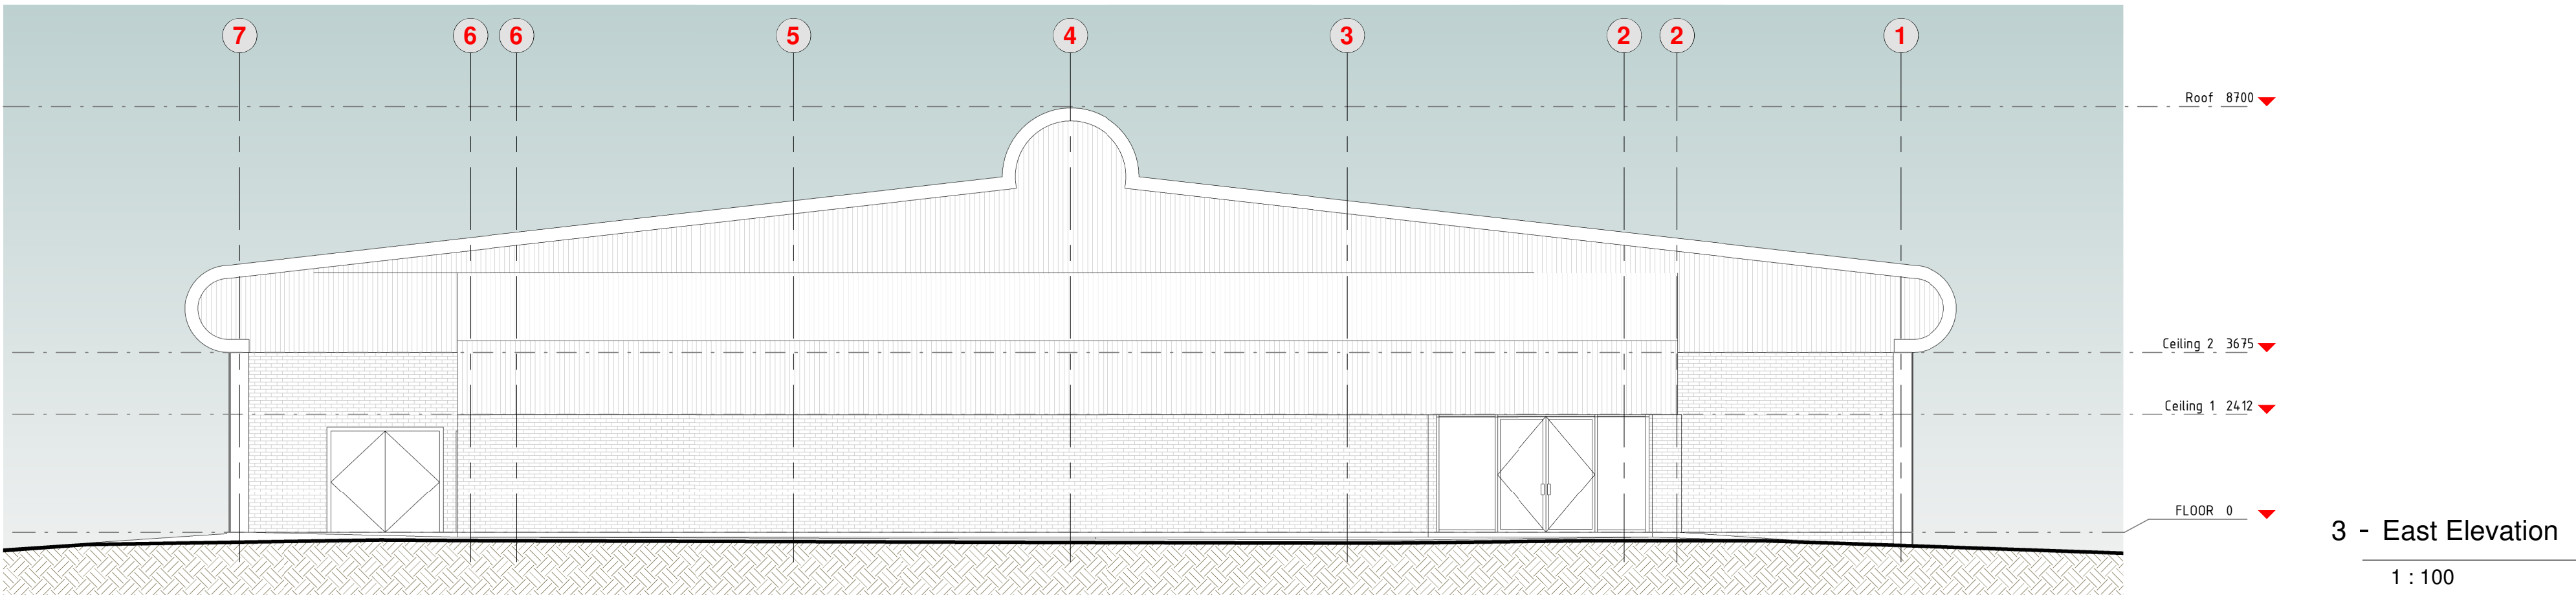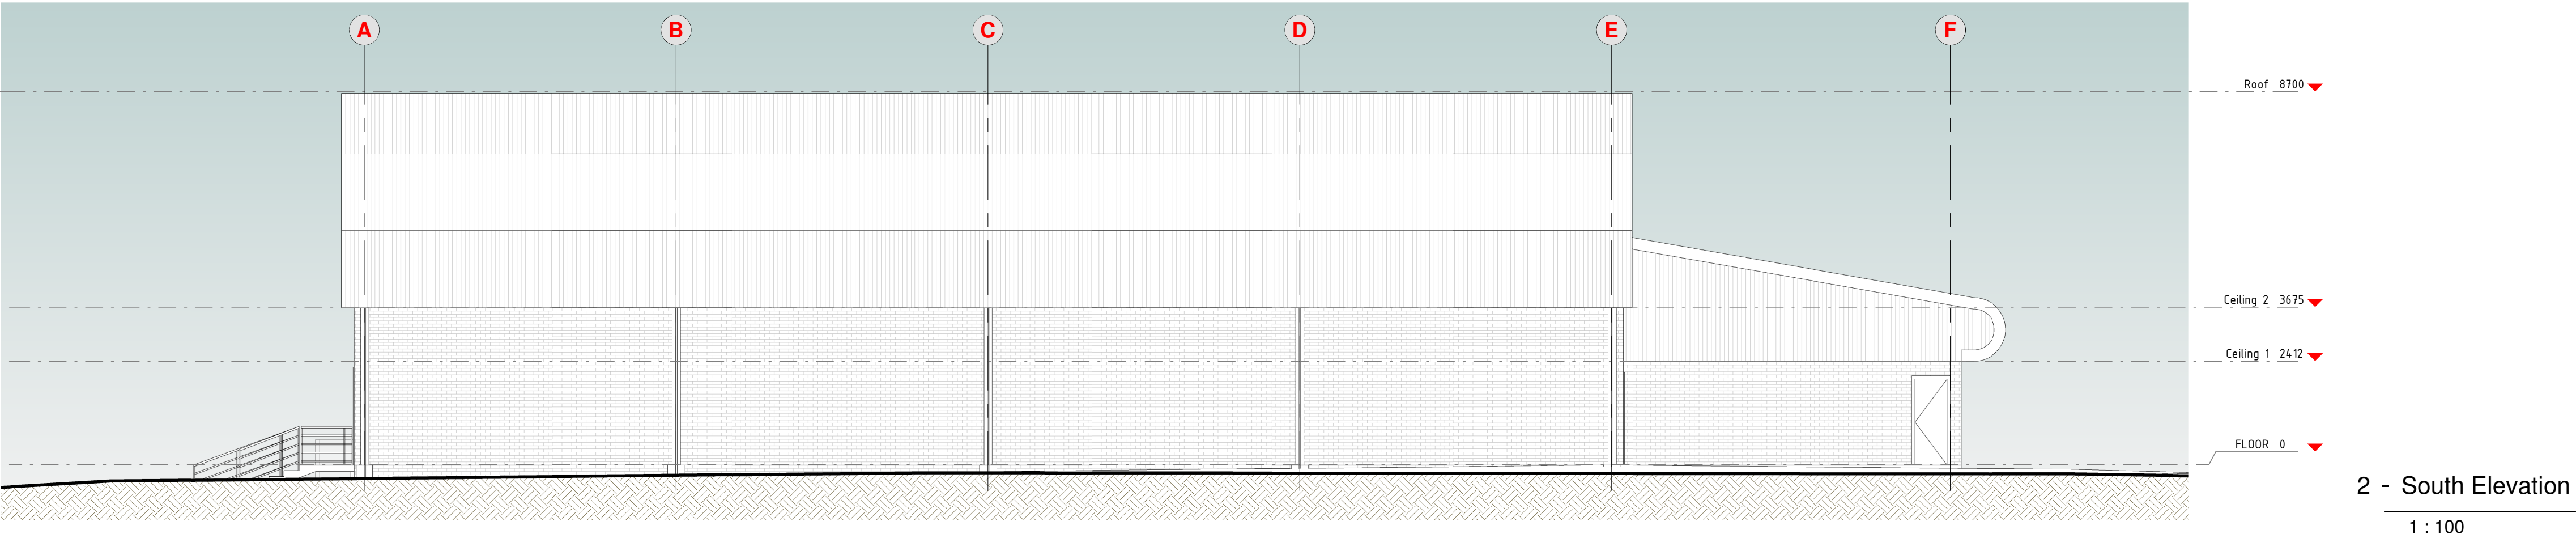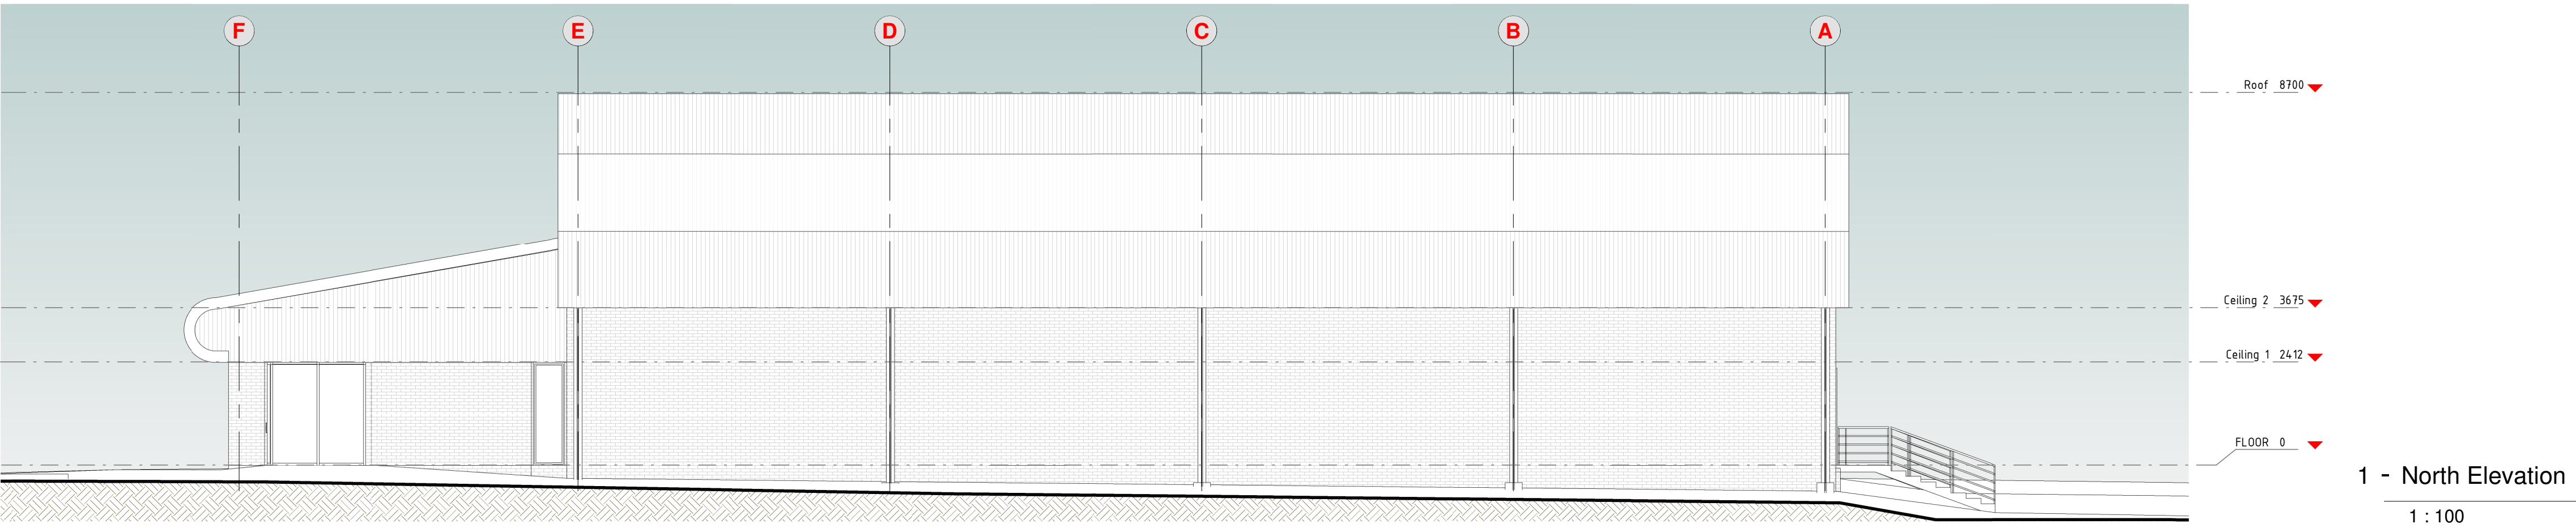





NEW WORK SHOWN BOLD
EXISTING CONSTRUCTION SHOWN GRAY

ALL DIMENSIONS ARE WALL TO BOY
ALL DIMENSIONS ARE METRES U.N.O.
SKETCH ONLY

ILDRAFTING Pty Ltd
41 McKenes Falls Rd
BOWENFELS NSW 2790
Mob: 0418493793
E: ildrafting@bigpond.com
www.ildrafting.com
ABN 71607390367 ACN 607390367

DA Issue

"Alterations & Additions" 10 Barton St Lithgow NSW 2790			
CLIENT: Lithgow Basketball Association	PROJECT NO.	REV: A	
CONTACT:	22315	SHEET	A1
DATE : 12.05.23	DRAWN : J.B.		
SCALE : 1 : 100	CHKD : J.J.		

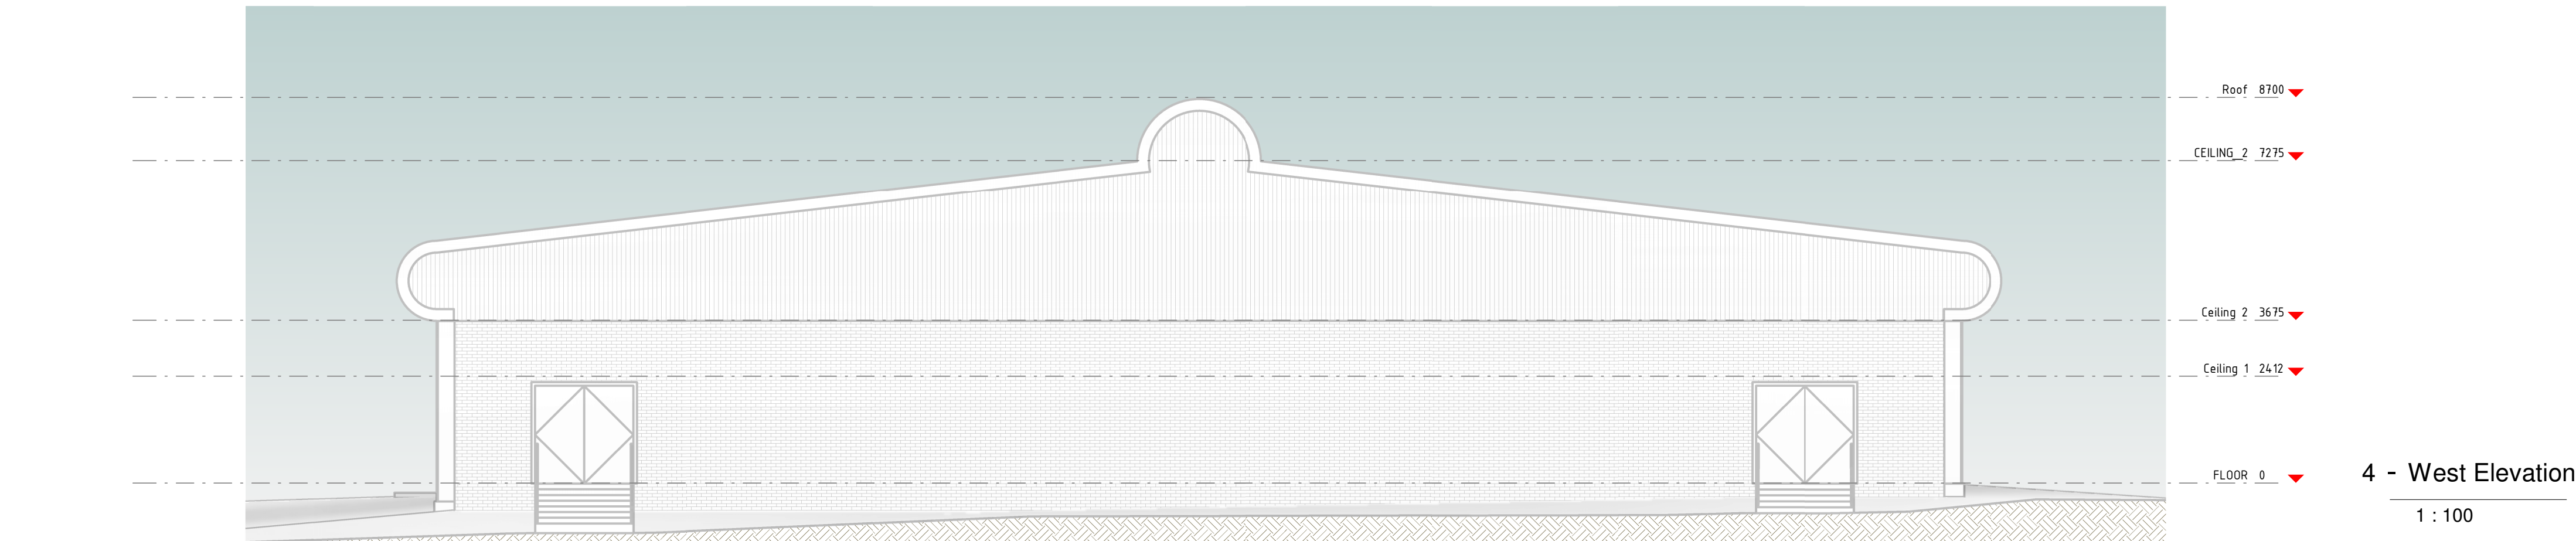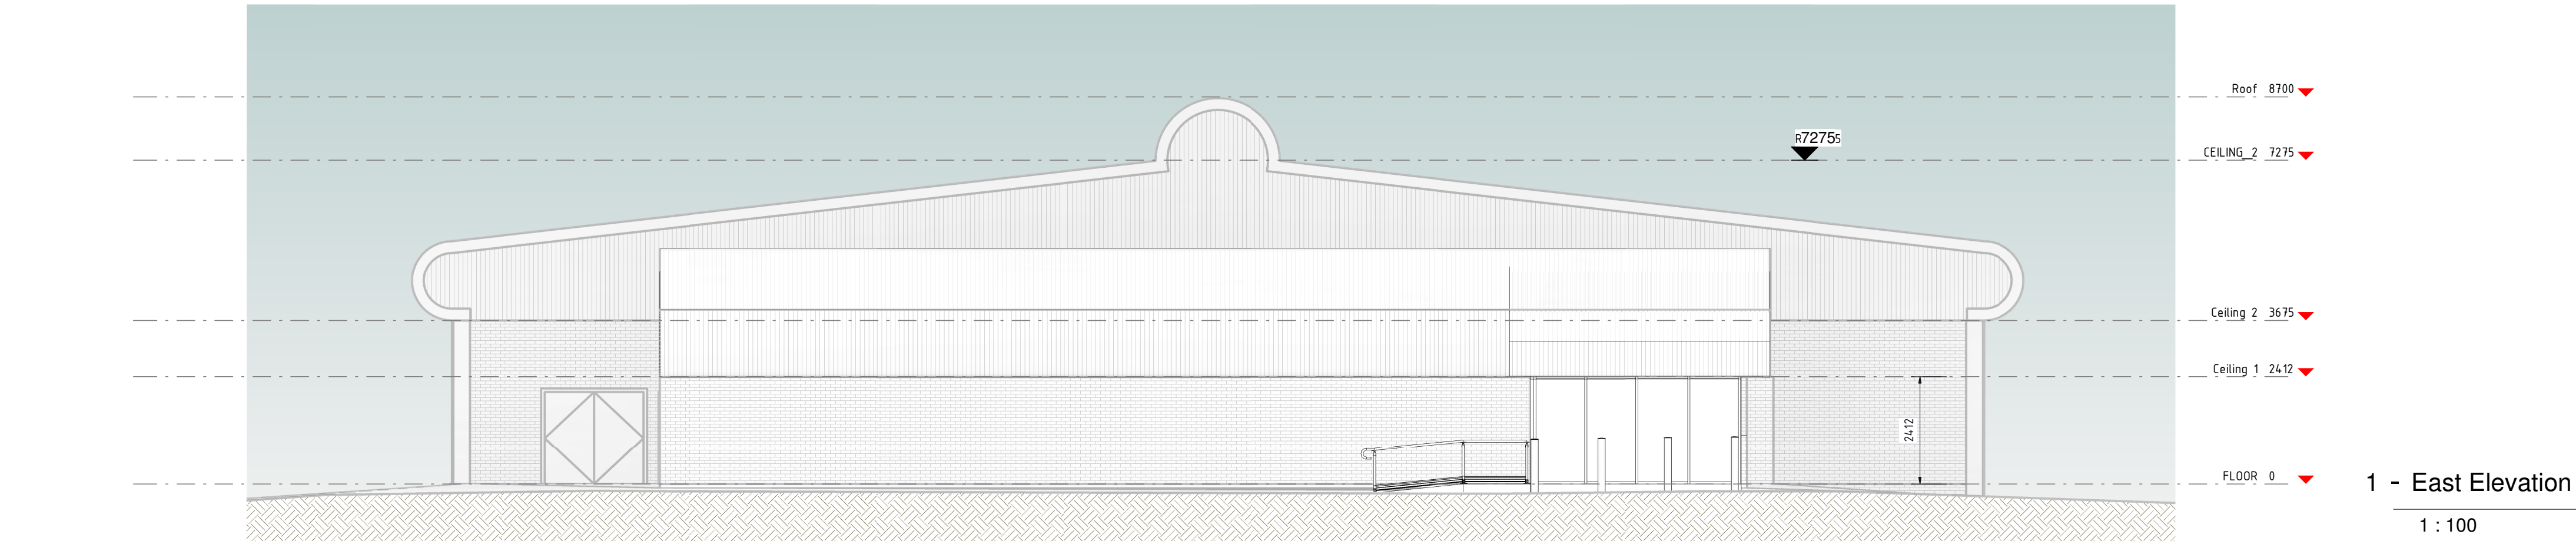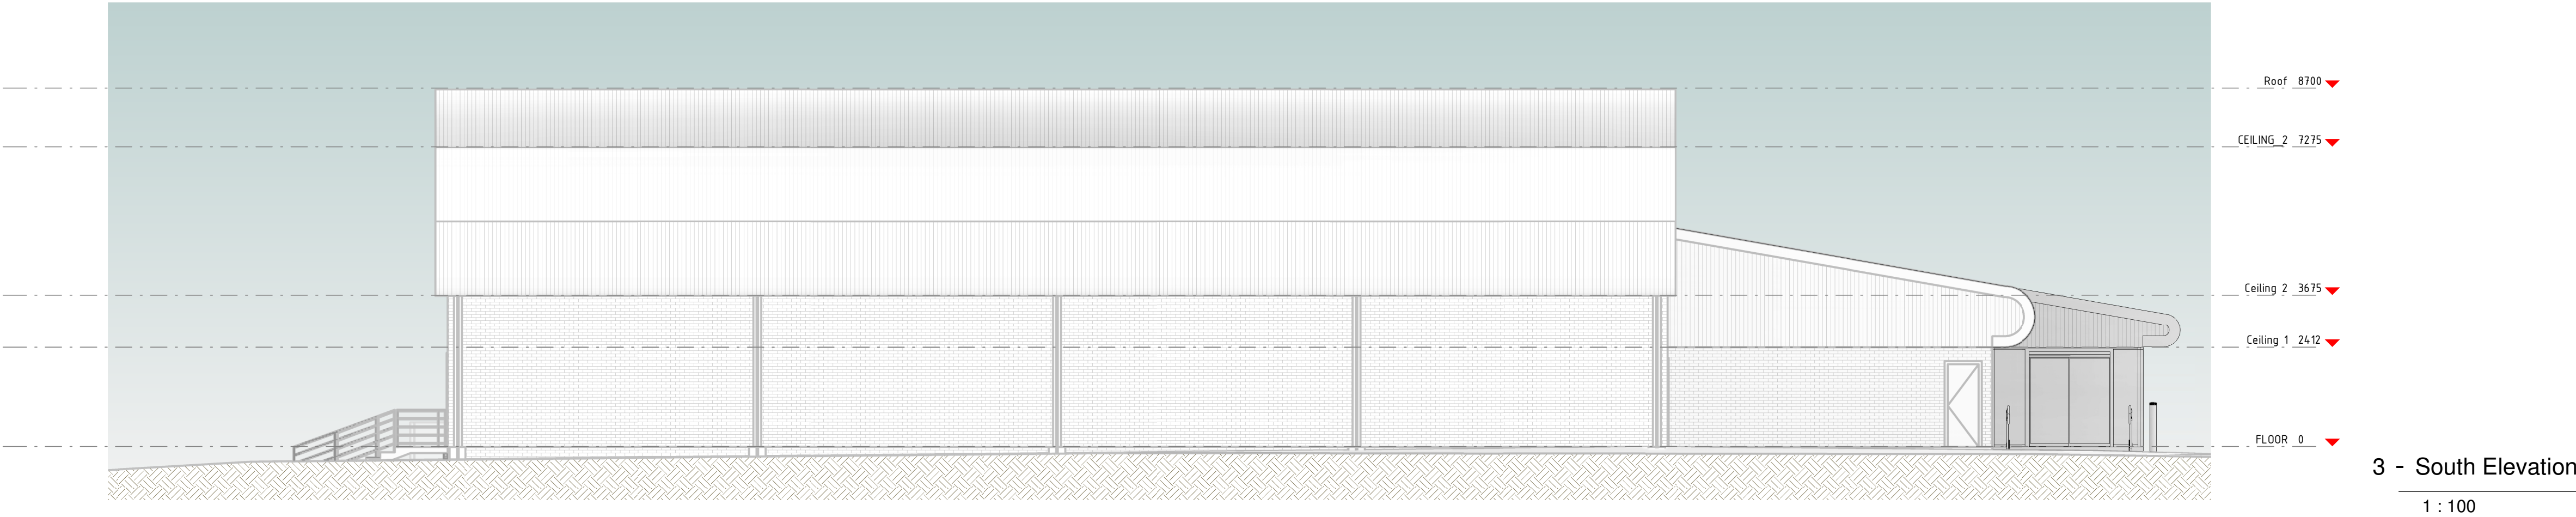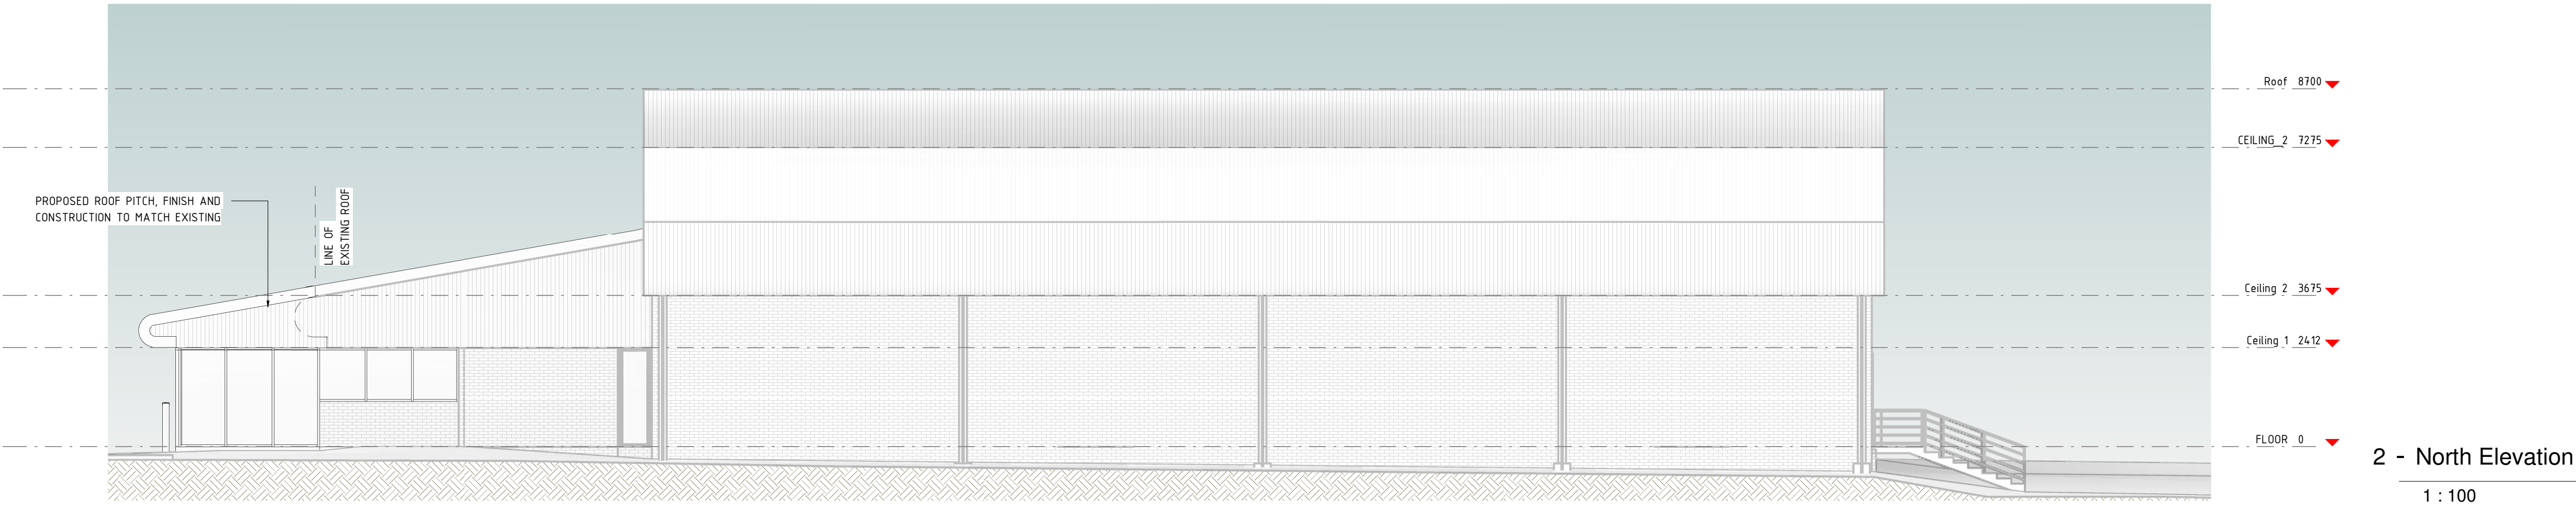


NEW WORK SHOWN BOLD
EXISTING CONSTRUCTION SHOWN GRAY

ALL DIMENSIONS ARE WALL TO BOY
ALL DIMENSIONS ARE METRES U.N.O.
SKETCH ONLY


ILDRAFTING Pty Ltd
41 McKanes Falls Rd
BOWENFELS NSW 2790
Mob: 0418493793
E: ildrafting@bigpond.com
www.ildrafting.com
ABN 71607390367 ACN 607390367

DA Issue


"Alterations & Additions" 10 Barton St Lithgow NSW 2790			
CLIENT: Lithgow Basketball Association	PROJECT NO.	REV: A	
CONTACT:	22315	SHEET 3C A1	
DATE : 12.05.23	DRAWN : <i>JB</i>	SCALE : 1 : 100	
		CHKD : <i>JZ</i>	

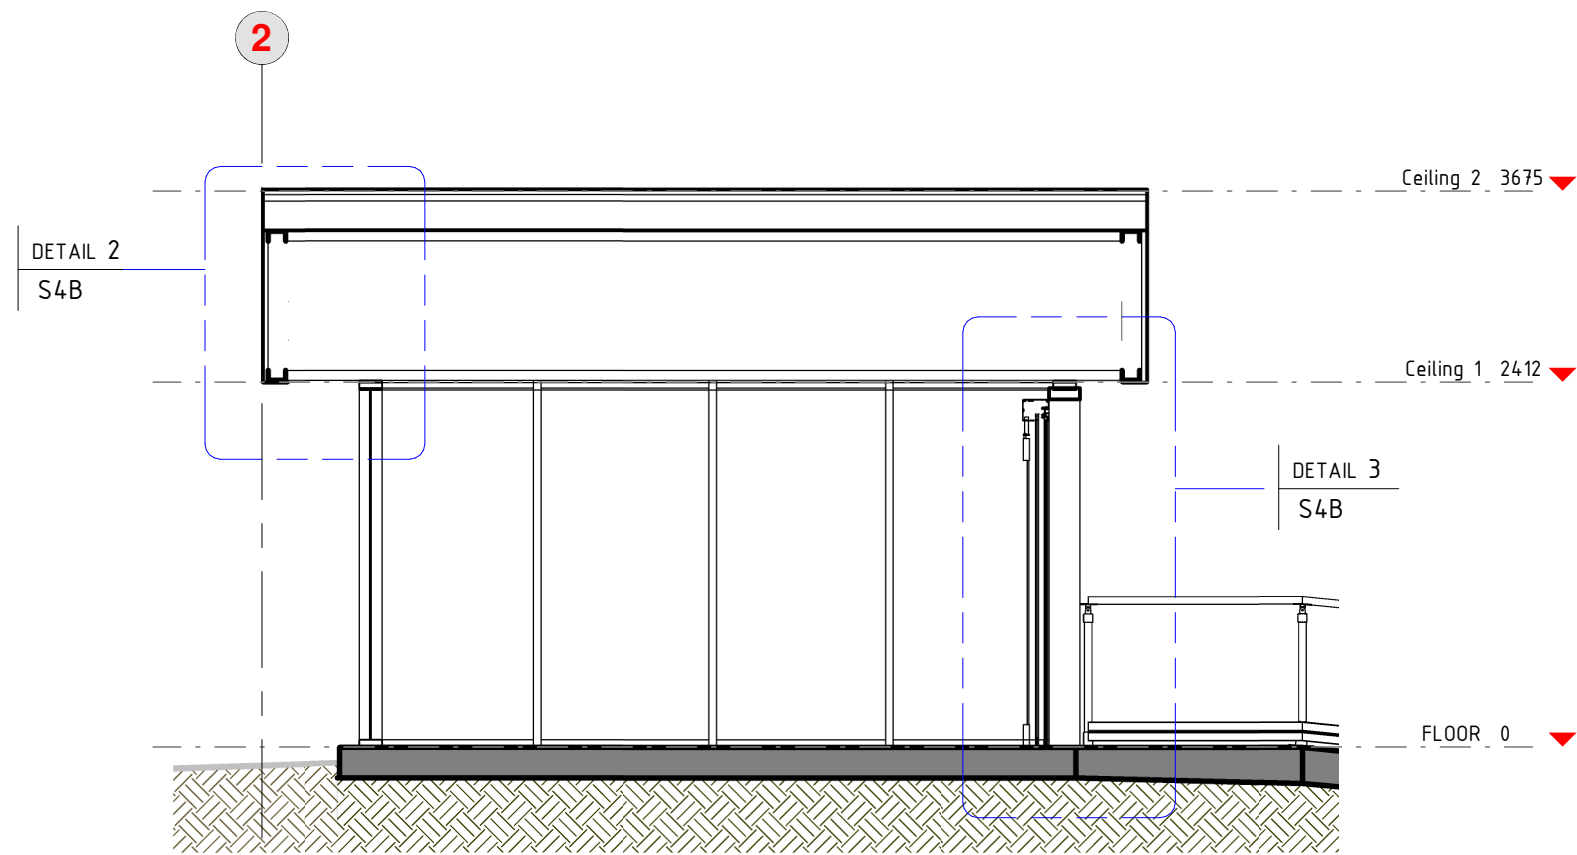


1 - SECTION A-A
1 : 50

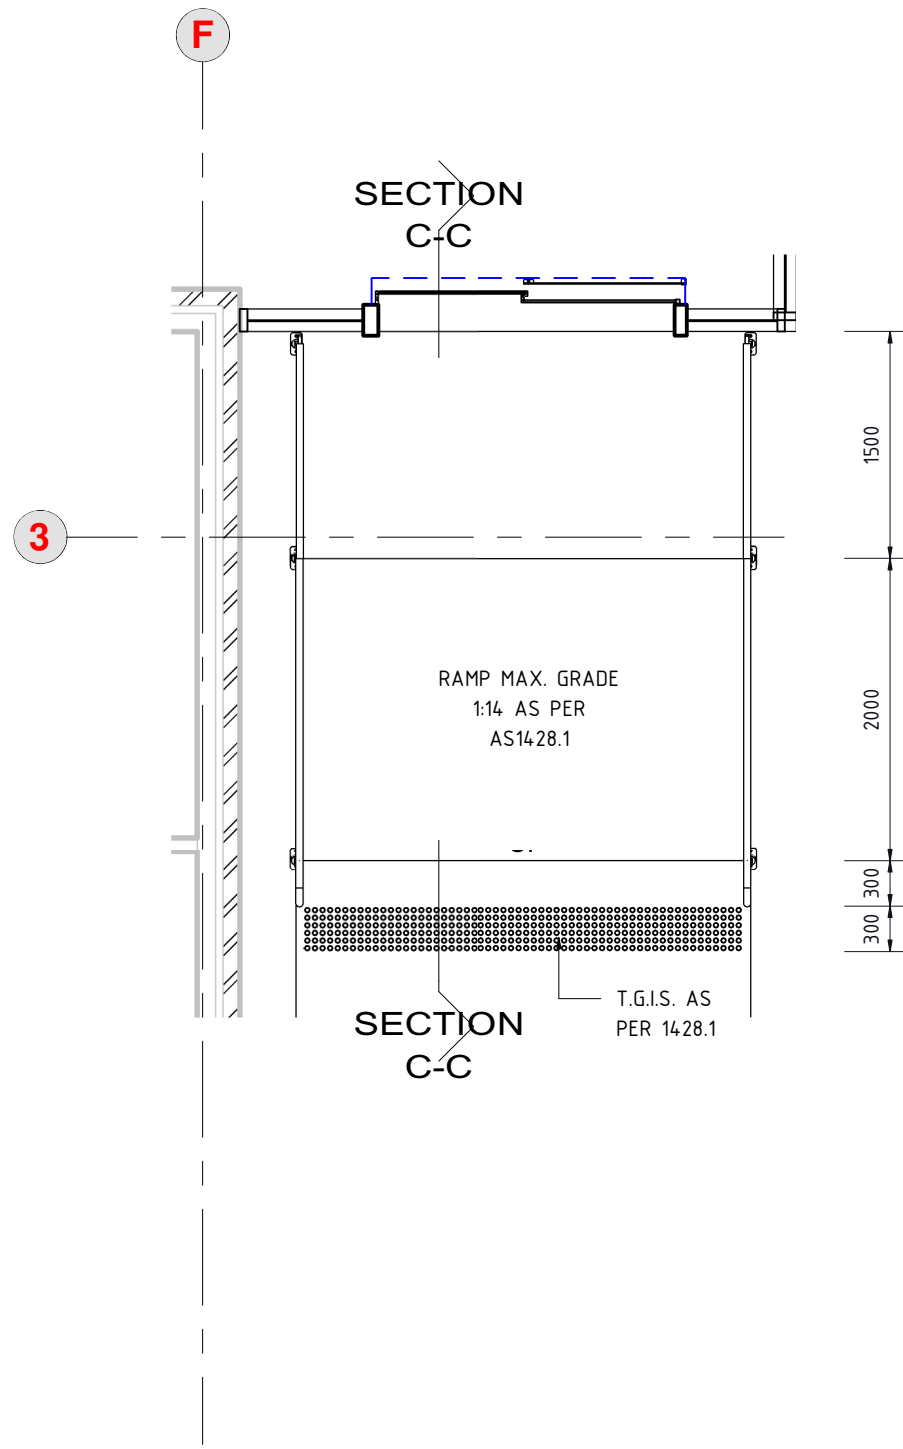


5 - PLAN - PROPOSED RAMP
1 : 50

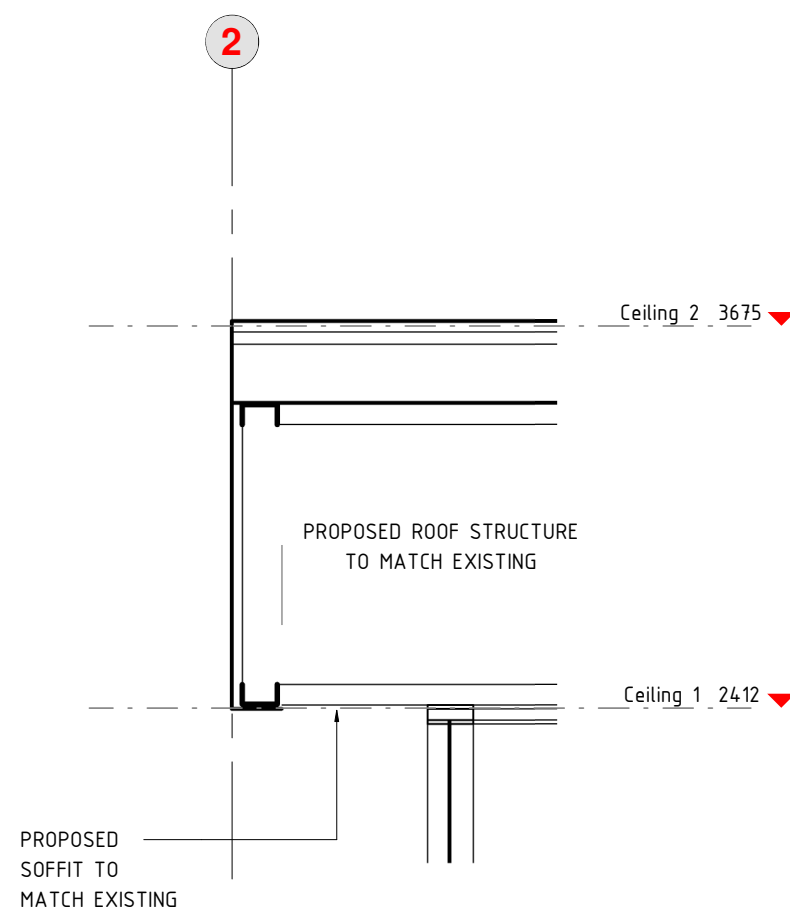


2 - DETAIL - SOFFIT
1 : 25

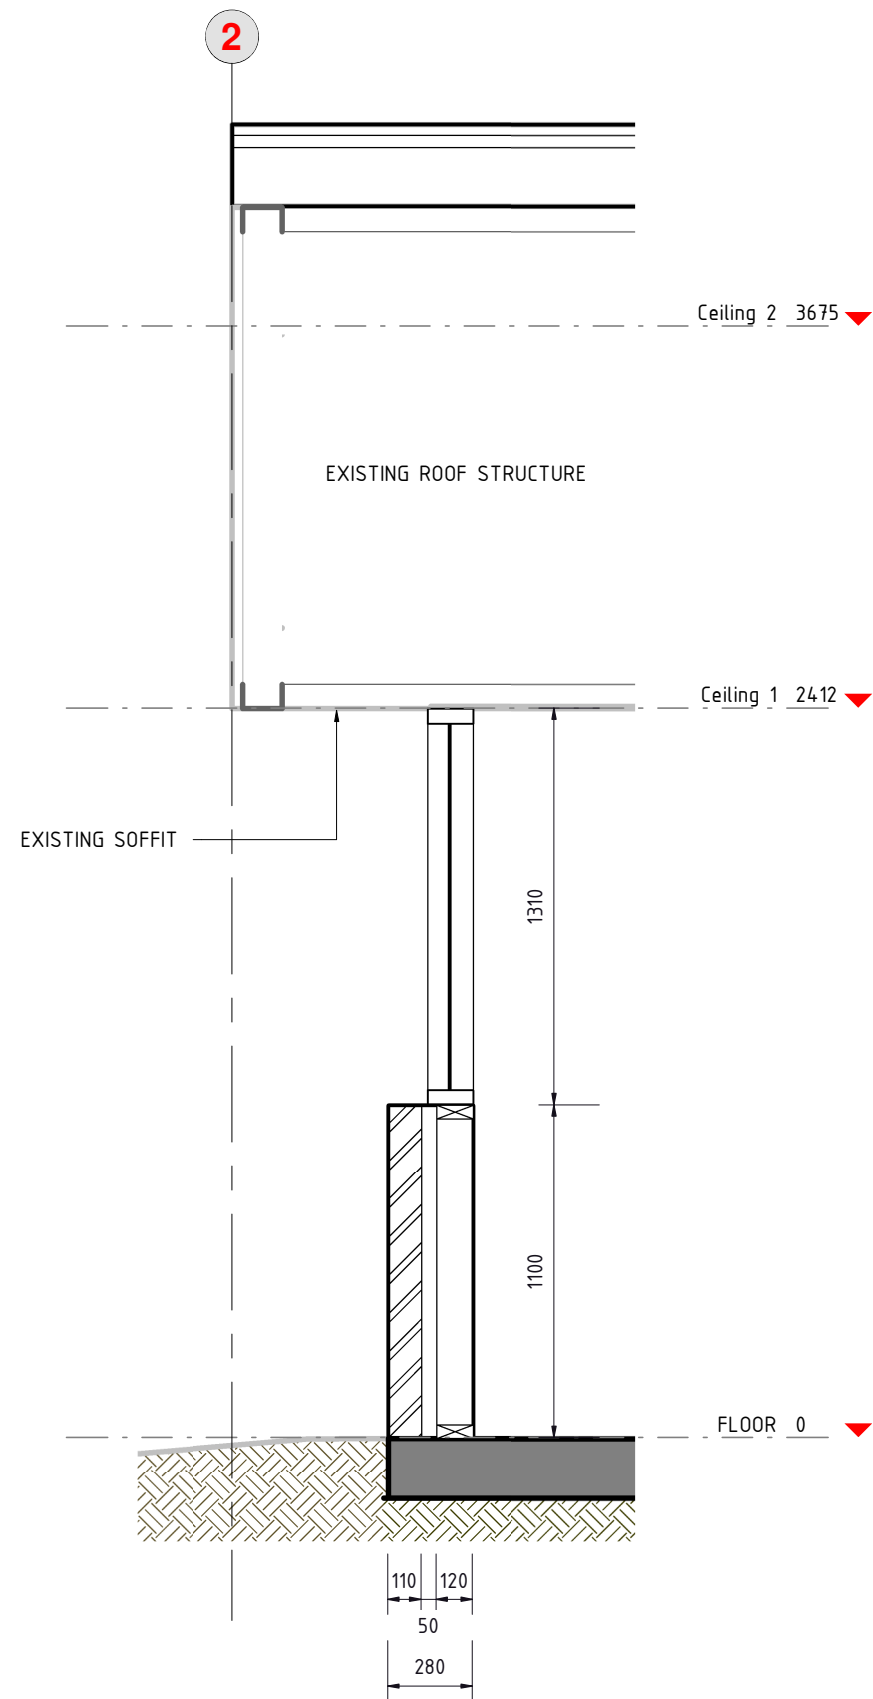

4 - SECTION B-B
1 : 25

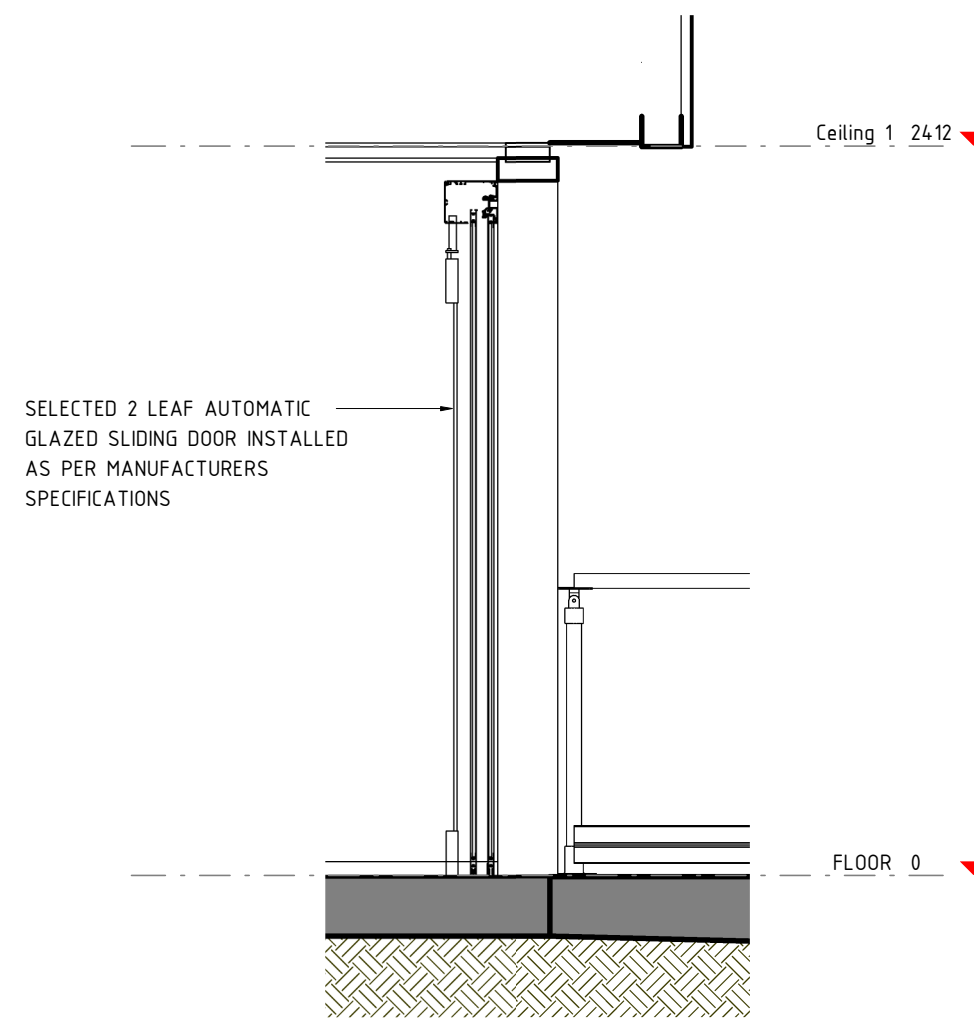

3 - DETAIL - ENTRY DOOR
1 : 25

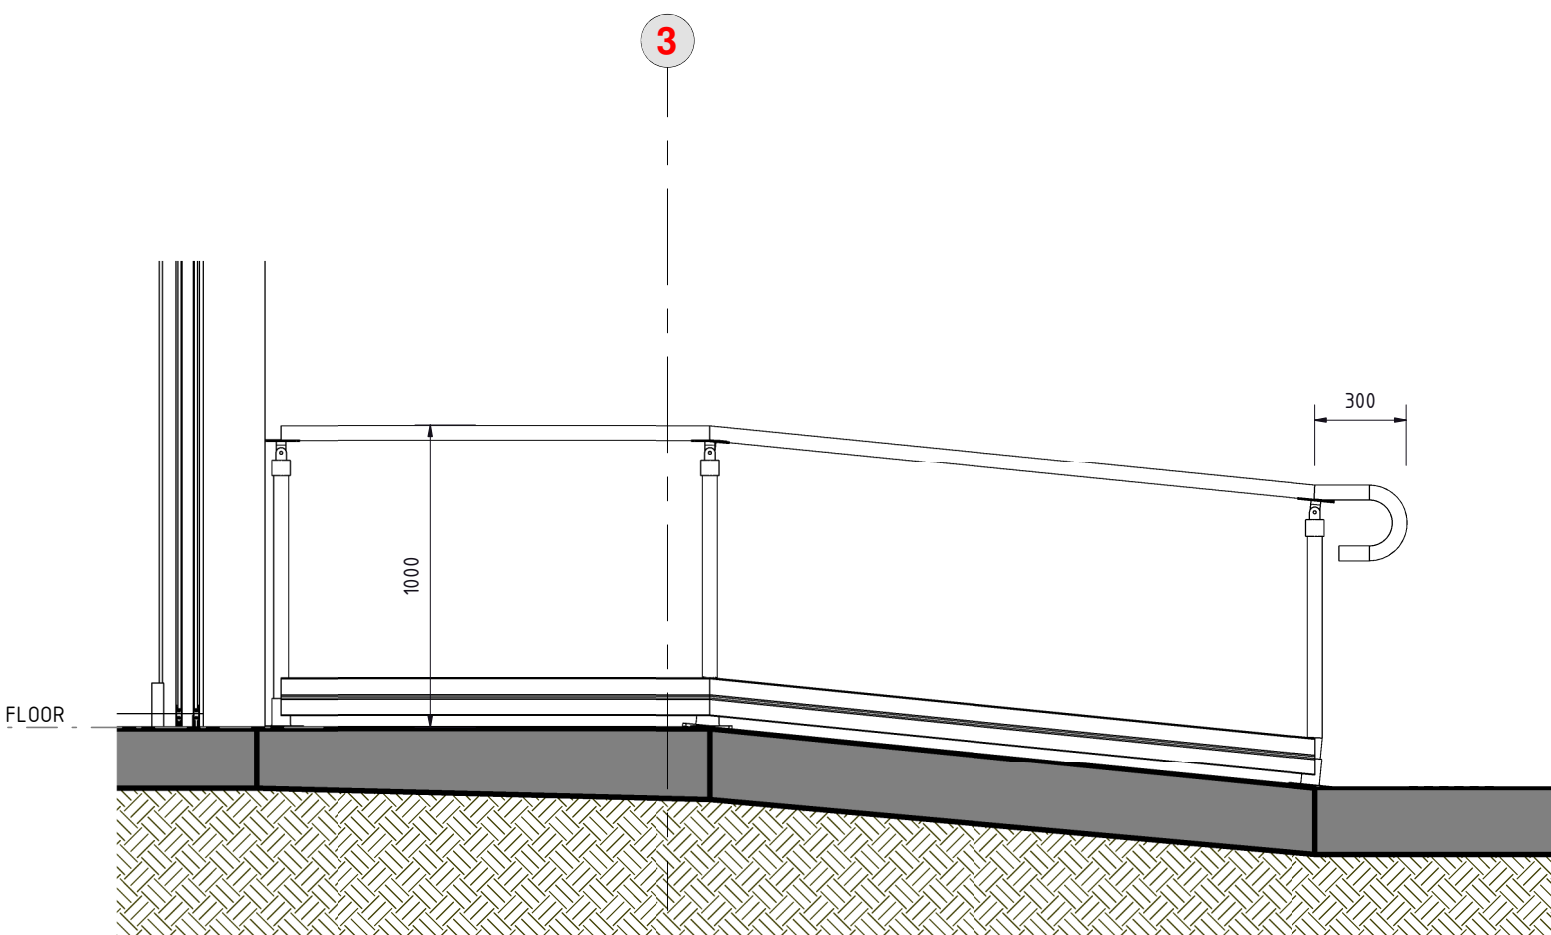

6 - SECTION C-C
1 : 25

NEW WORK SHOWN BOLD
EXISTING CONSTRUCTION SHOWN GRAY

ALL DIMENSIONS ARE WALL TO BOY
ALL DIMENSIONS ARE METRES U.N.O.
SKETCH ONLY

ILDRAFTING Pty Ltd
41 McKanes Falls Rd
BOWENFELS NSW 2790
Mob: 0418493793
E: ildrafting@bigpond.com
www.ildrafting.com
ABN 71607390367 ACN 607390367

"Alterations & Additions" 10 Barton St Lithgow NSW 2790			
CLIENT: Lithgow Basketball Association	PROJECT NO. 22315	REV: A	SHEET 4B
CONTACT: DATE: 12.05.23 DRAWN: J.B.	SCALE: As indicated	CHKD: J.J.	A1