

DATE OF ISSUE	07.02.2024	11.06.2024																		
DRAWING PACKAGE VERSION	1	2																		

GENERAL DRAWINGS

AN2790-004-P1	DRAFT SITE PLAN	A-1	B-1																	
AN2790-004-P2	DRAFT SITE SETOUT PLAN	A-1	B-1																	
AN2790-004-P3	DRAFT SITE ELEVATION	A-1	B-1																	

LITHGOW NORTH WEST


35-43 COOERWULL ROAD,
BOWENFELS,
NSW 2790

SITE ID: AN2790-004



waveconn

City West Office Park
Suite 3.02, Level 3, Building B
33-35 Saunders Street, Pyrmont, NSW 2009
www.waveconn.com

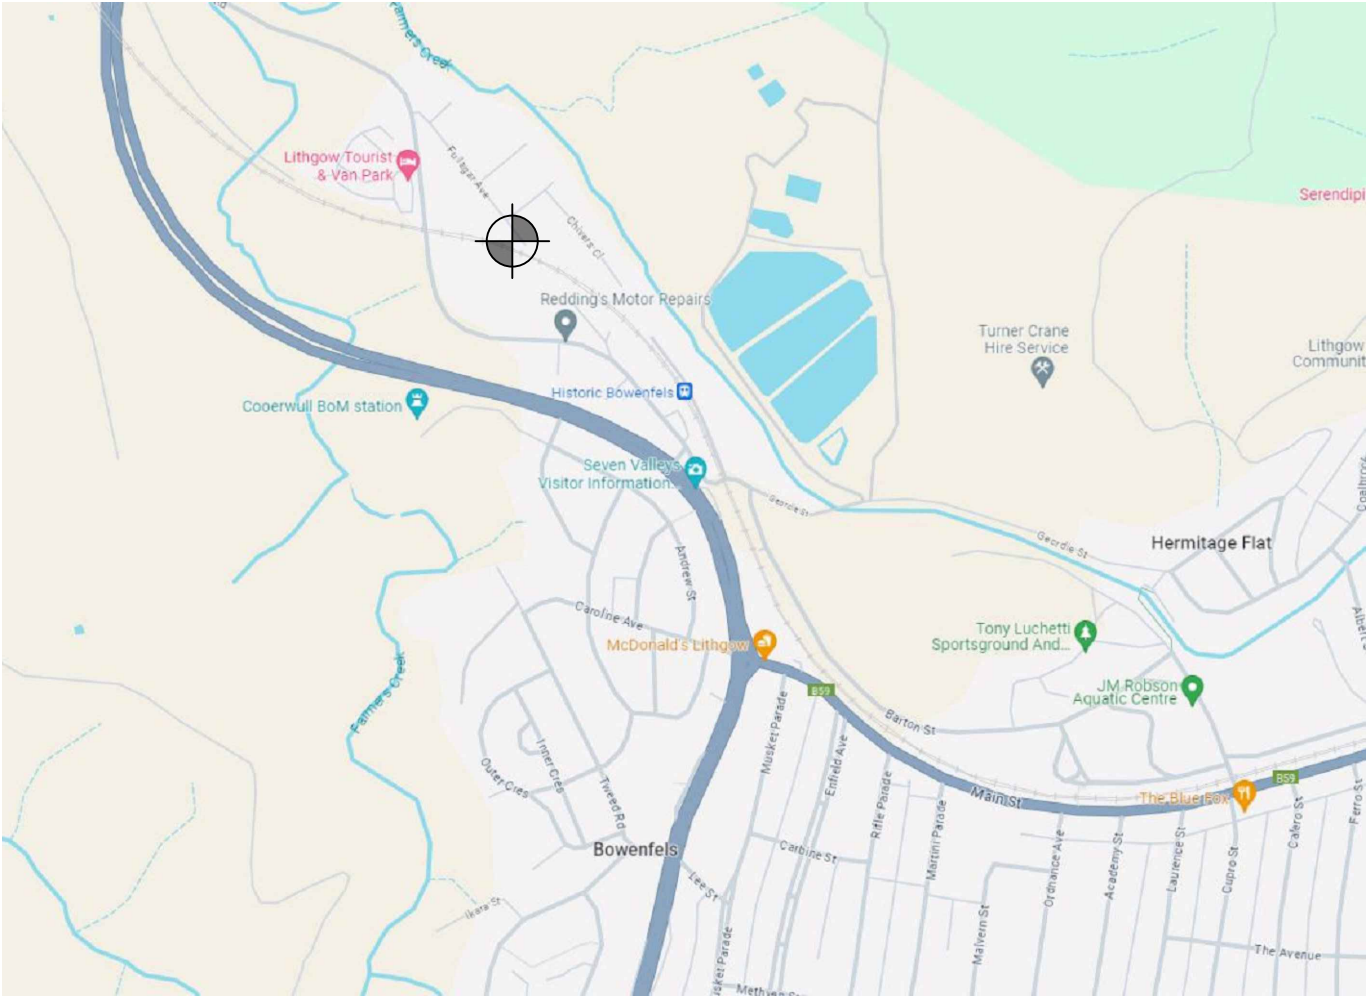

LOCALITY PLAN
NOT TO SCALE

FOR APPROVAL

DRAWING No.
AN2790-004 - 00



PROPOSED SITE ACCESS

EXISTING U/G PIPES
(APPROX ROUTE)

PROPOSED INSTALLATION
AND LEASE AREA
(HATCHED)

PROPERTY BOUNDARY



EXISTING O/H POWER LINES

NOTES:
1. PROPOSED POWER ROUTE TO BE
CONFIRMED AND IS SUBJECT TO POWER
AUTHORITY DESIGN & APPROVAL.

SITE PLAN

SCALE 1:1000

B-1	11.06.2024	ISSUED FOR APPROVAL	EW	EW	MH
A-1	07.02.2024	ISSUED FOR APPROVAL	EW	EW	MH
REVISION	DATE	REVISION DESCRIPTION	DRAWN	DESIGNED	APPROVED


City West Office Park
Suite 3.02, Level 3, Building B
33-35 Saunders Street, Pyrmont, NSW 2009
www.waveconn.com

AN2790-004
LITHGOW NORTH WEST
35-43 COERWULL ROAD, BOWENFELS, NSW 2790


TITLE: DRAFT SITE PLAN		
DRAWING STATUS: FOR APPROVAL	DRAWING No. AN2790-004 - P1	REVISION B-1

SCALE 1 : 1000 AT A3



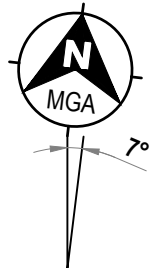

DATUM POINT	GDA94 COORDINATES	
	LATITUDE	-33.47350151348
	LONGITUDE	150.13049199

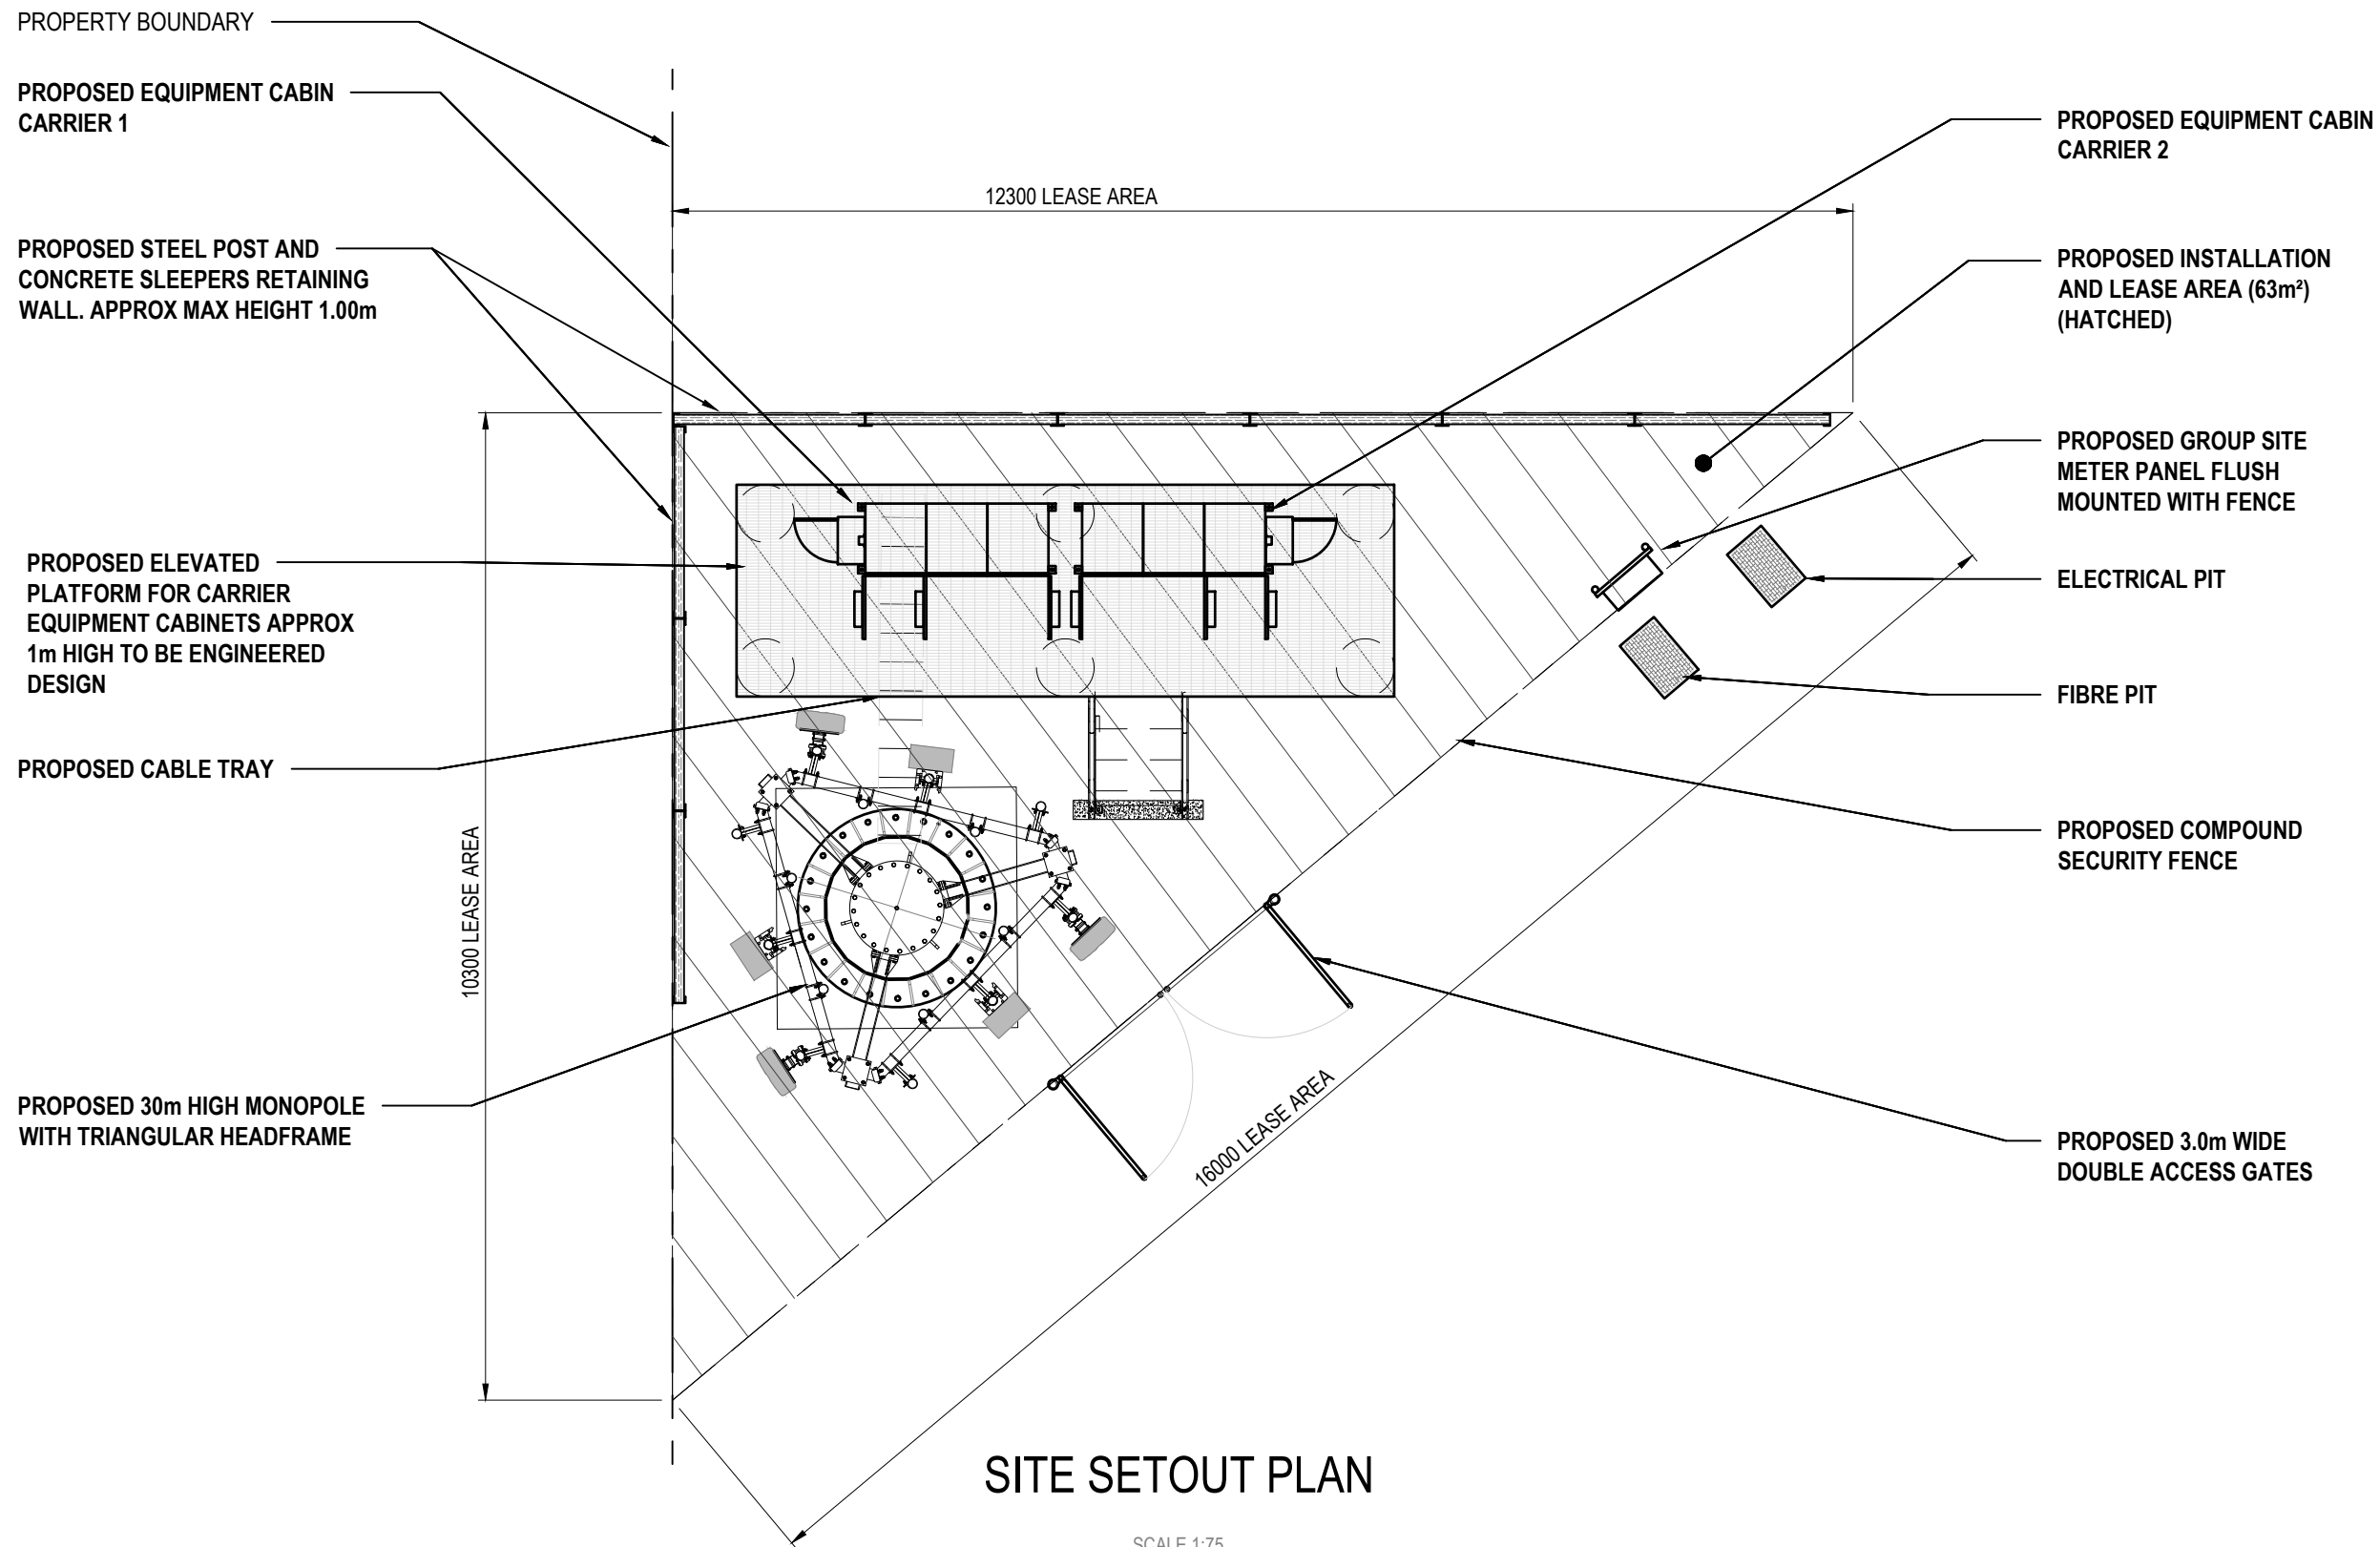

SITE SETOUT PLAN

SCALE 1:75


REVISION	DATE	REVISION DESCRIPTION	DRAWN	DESIGNED	APPROVED
B-1	11.06.2024	ISSUED FOR APPROVAL	EW	EW	MH
A-1	07.02.2024	ISSUED FOR APPROVAL	EW	EW	MH

City West Office Park
Suite 3.02, Level 3, Building B
33-35 Saunders Street, Pyrmont, NSW 2009
www.waveconn.com


AN2790-004
LITHGOW NORTH WEST
35-43 COOERWULL ROAD, BOWENFELS, NSW 2790

TITLE: DRAFT SITE SETOUT PLAN		
DRAWING STATUS: FOR APPROVAL	DRAWING No. AN2790-004- P2	REVISION B-1

SCALE 1 : 75 AT A3

 

A3

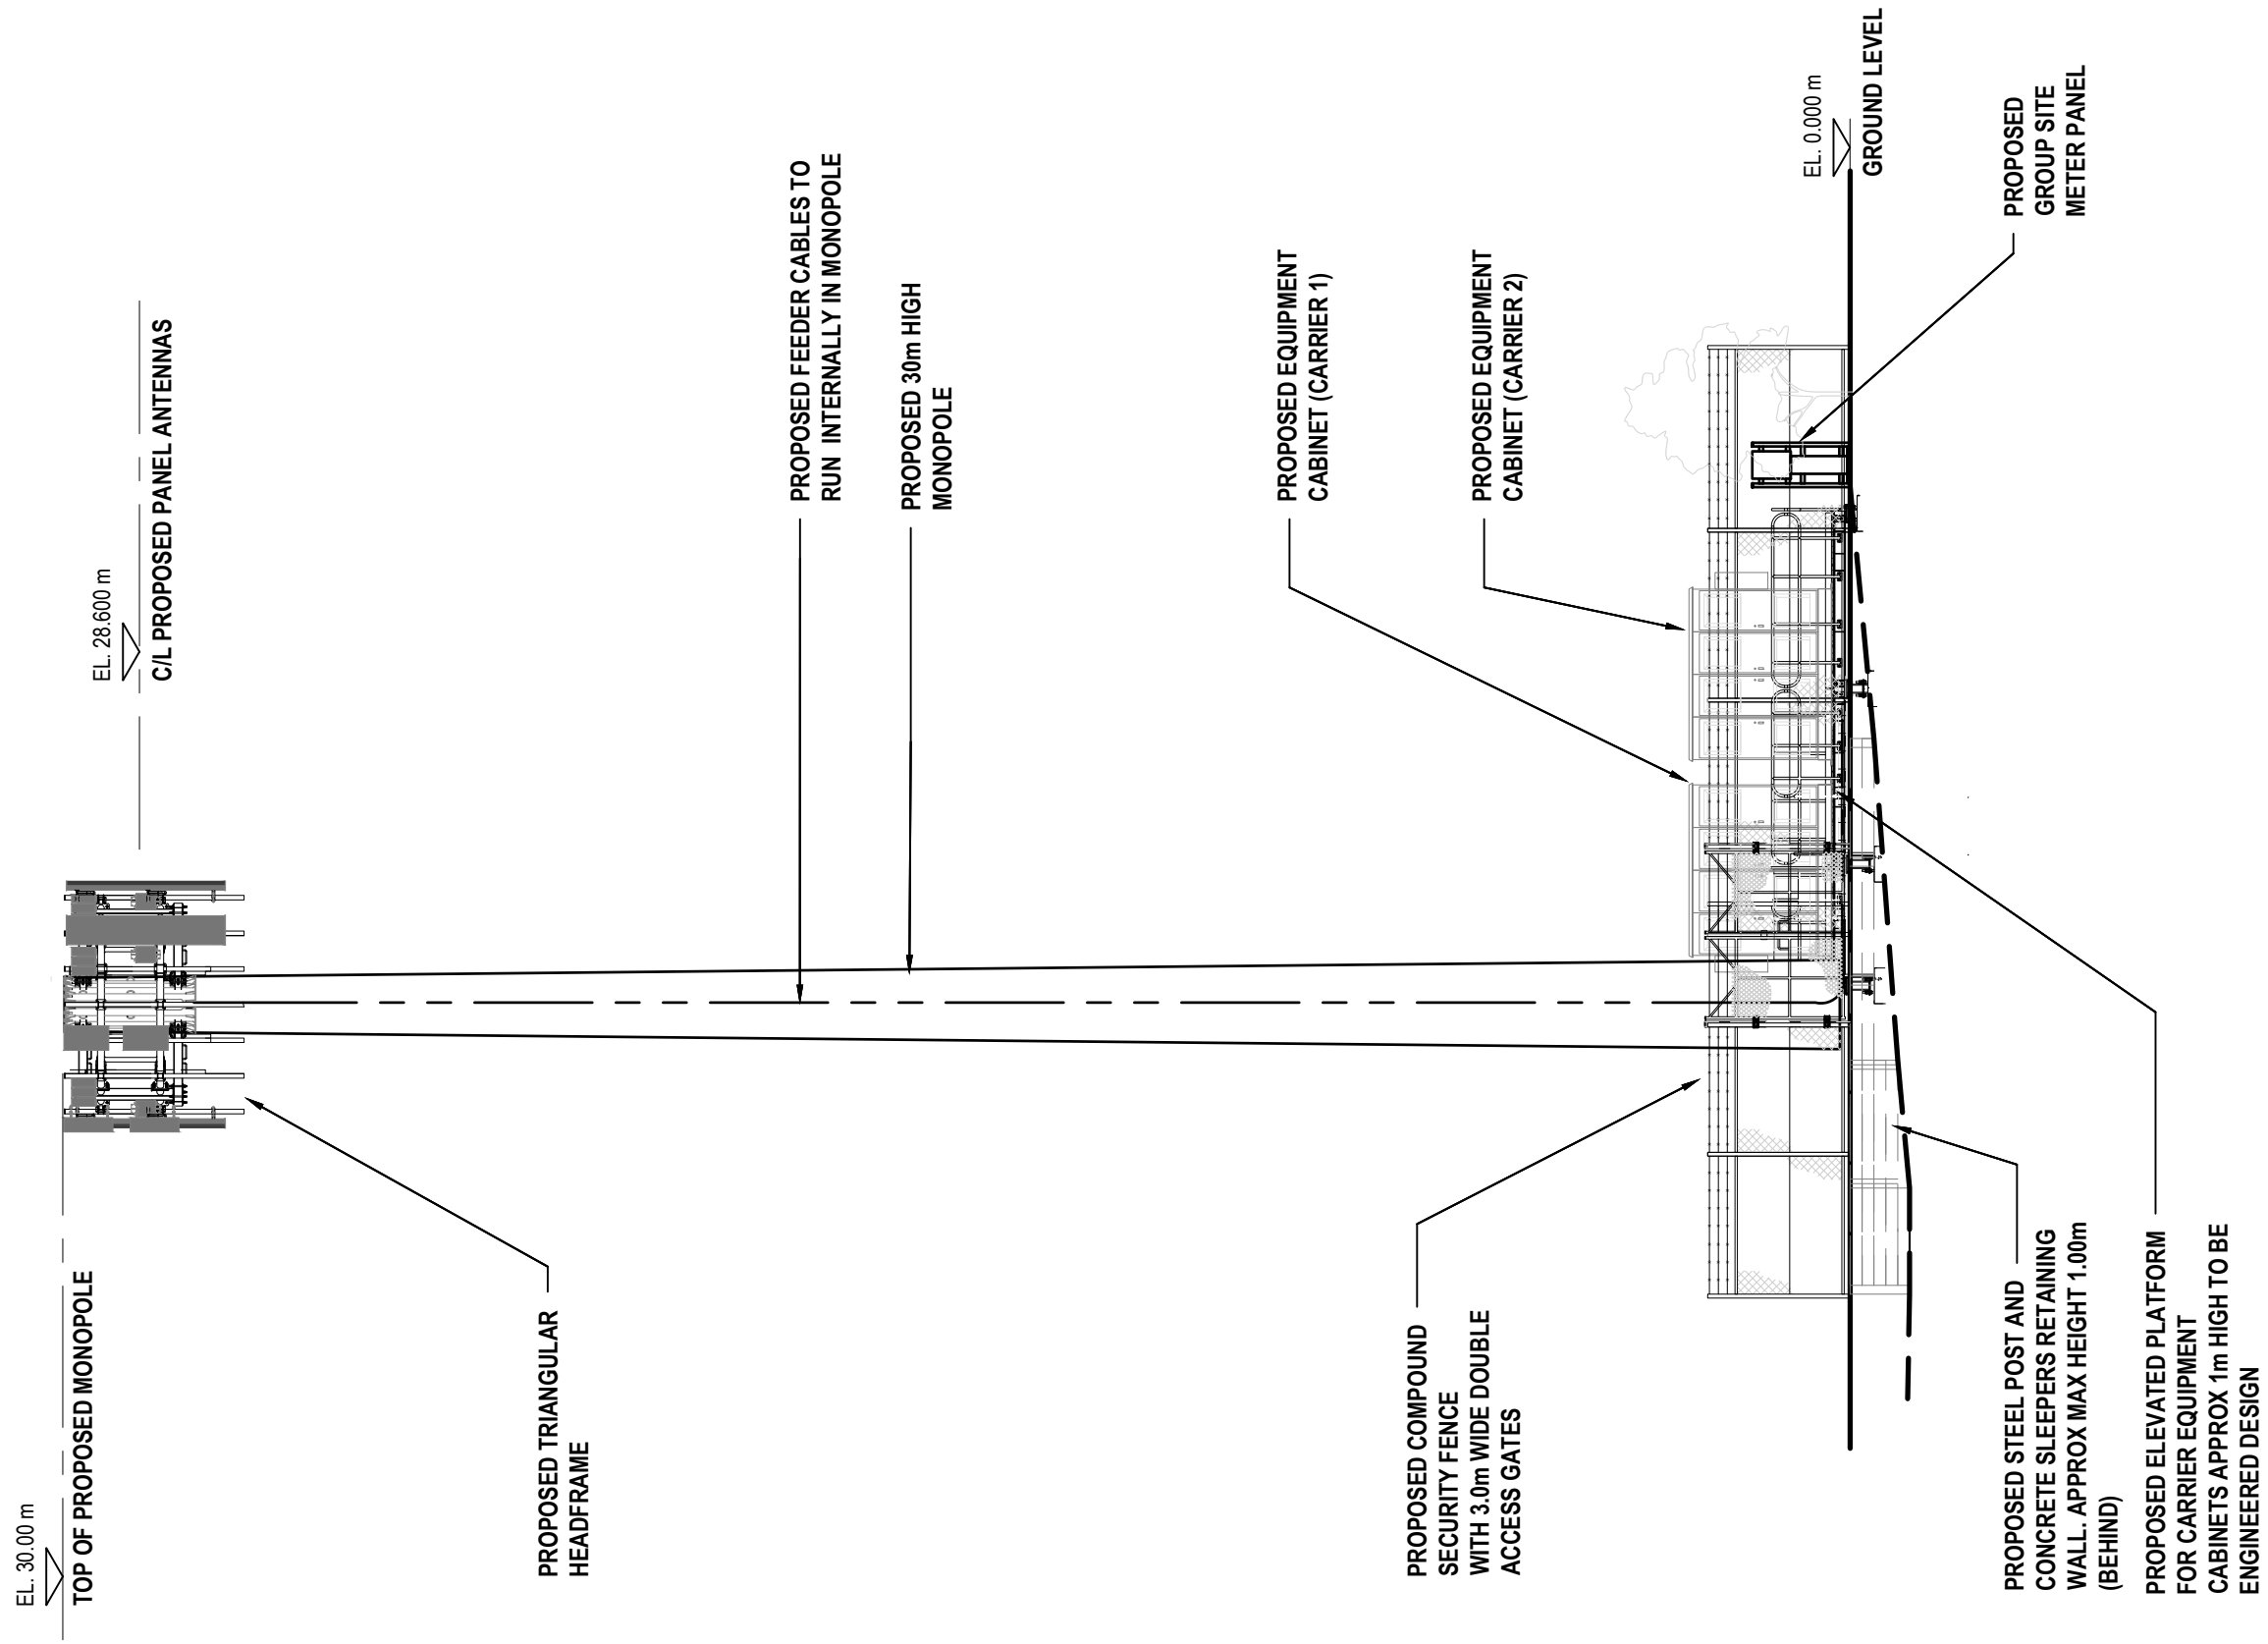

SOUTH EASTERN ELEVATION
SCALE 1:125

REVISION	DATE	REVISION DESCRIPTION	DRAWN	DESIGNED	APPROVED
B-1	11.06.2024	ISSUED FOR APPROVAL	EW	EW	MH
A-1	07.02.2024	ISSUED FOR APPROVAL	EW	EW	MH

City West Office Park
Suite 3.02, Level 3, Building B
33-35 Saunders Street, Pyrmont, NSW 2009
www.waveconn.com

AN2790-004
LITHGOW NORTH WEST
35-43 COERWULL ROAD, BOWENFELS, NSW 2790

TITLE : DRAFT SITE ELEVATION		
DRAWING STATUS : FOR APPROVAL	DRAWING No. AN2790-004 - P3	REVISION B-1

