



DRAFT ISSUE FOR COMMENT 11 Mar 2020

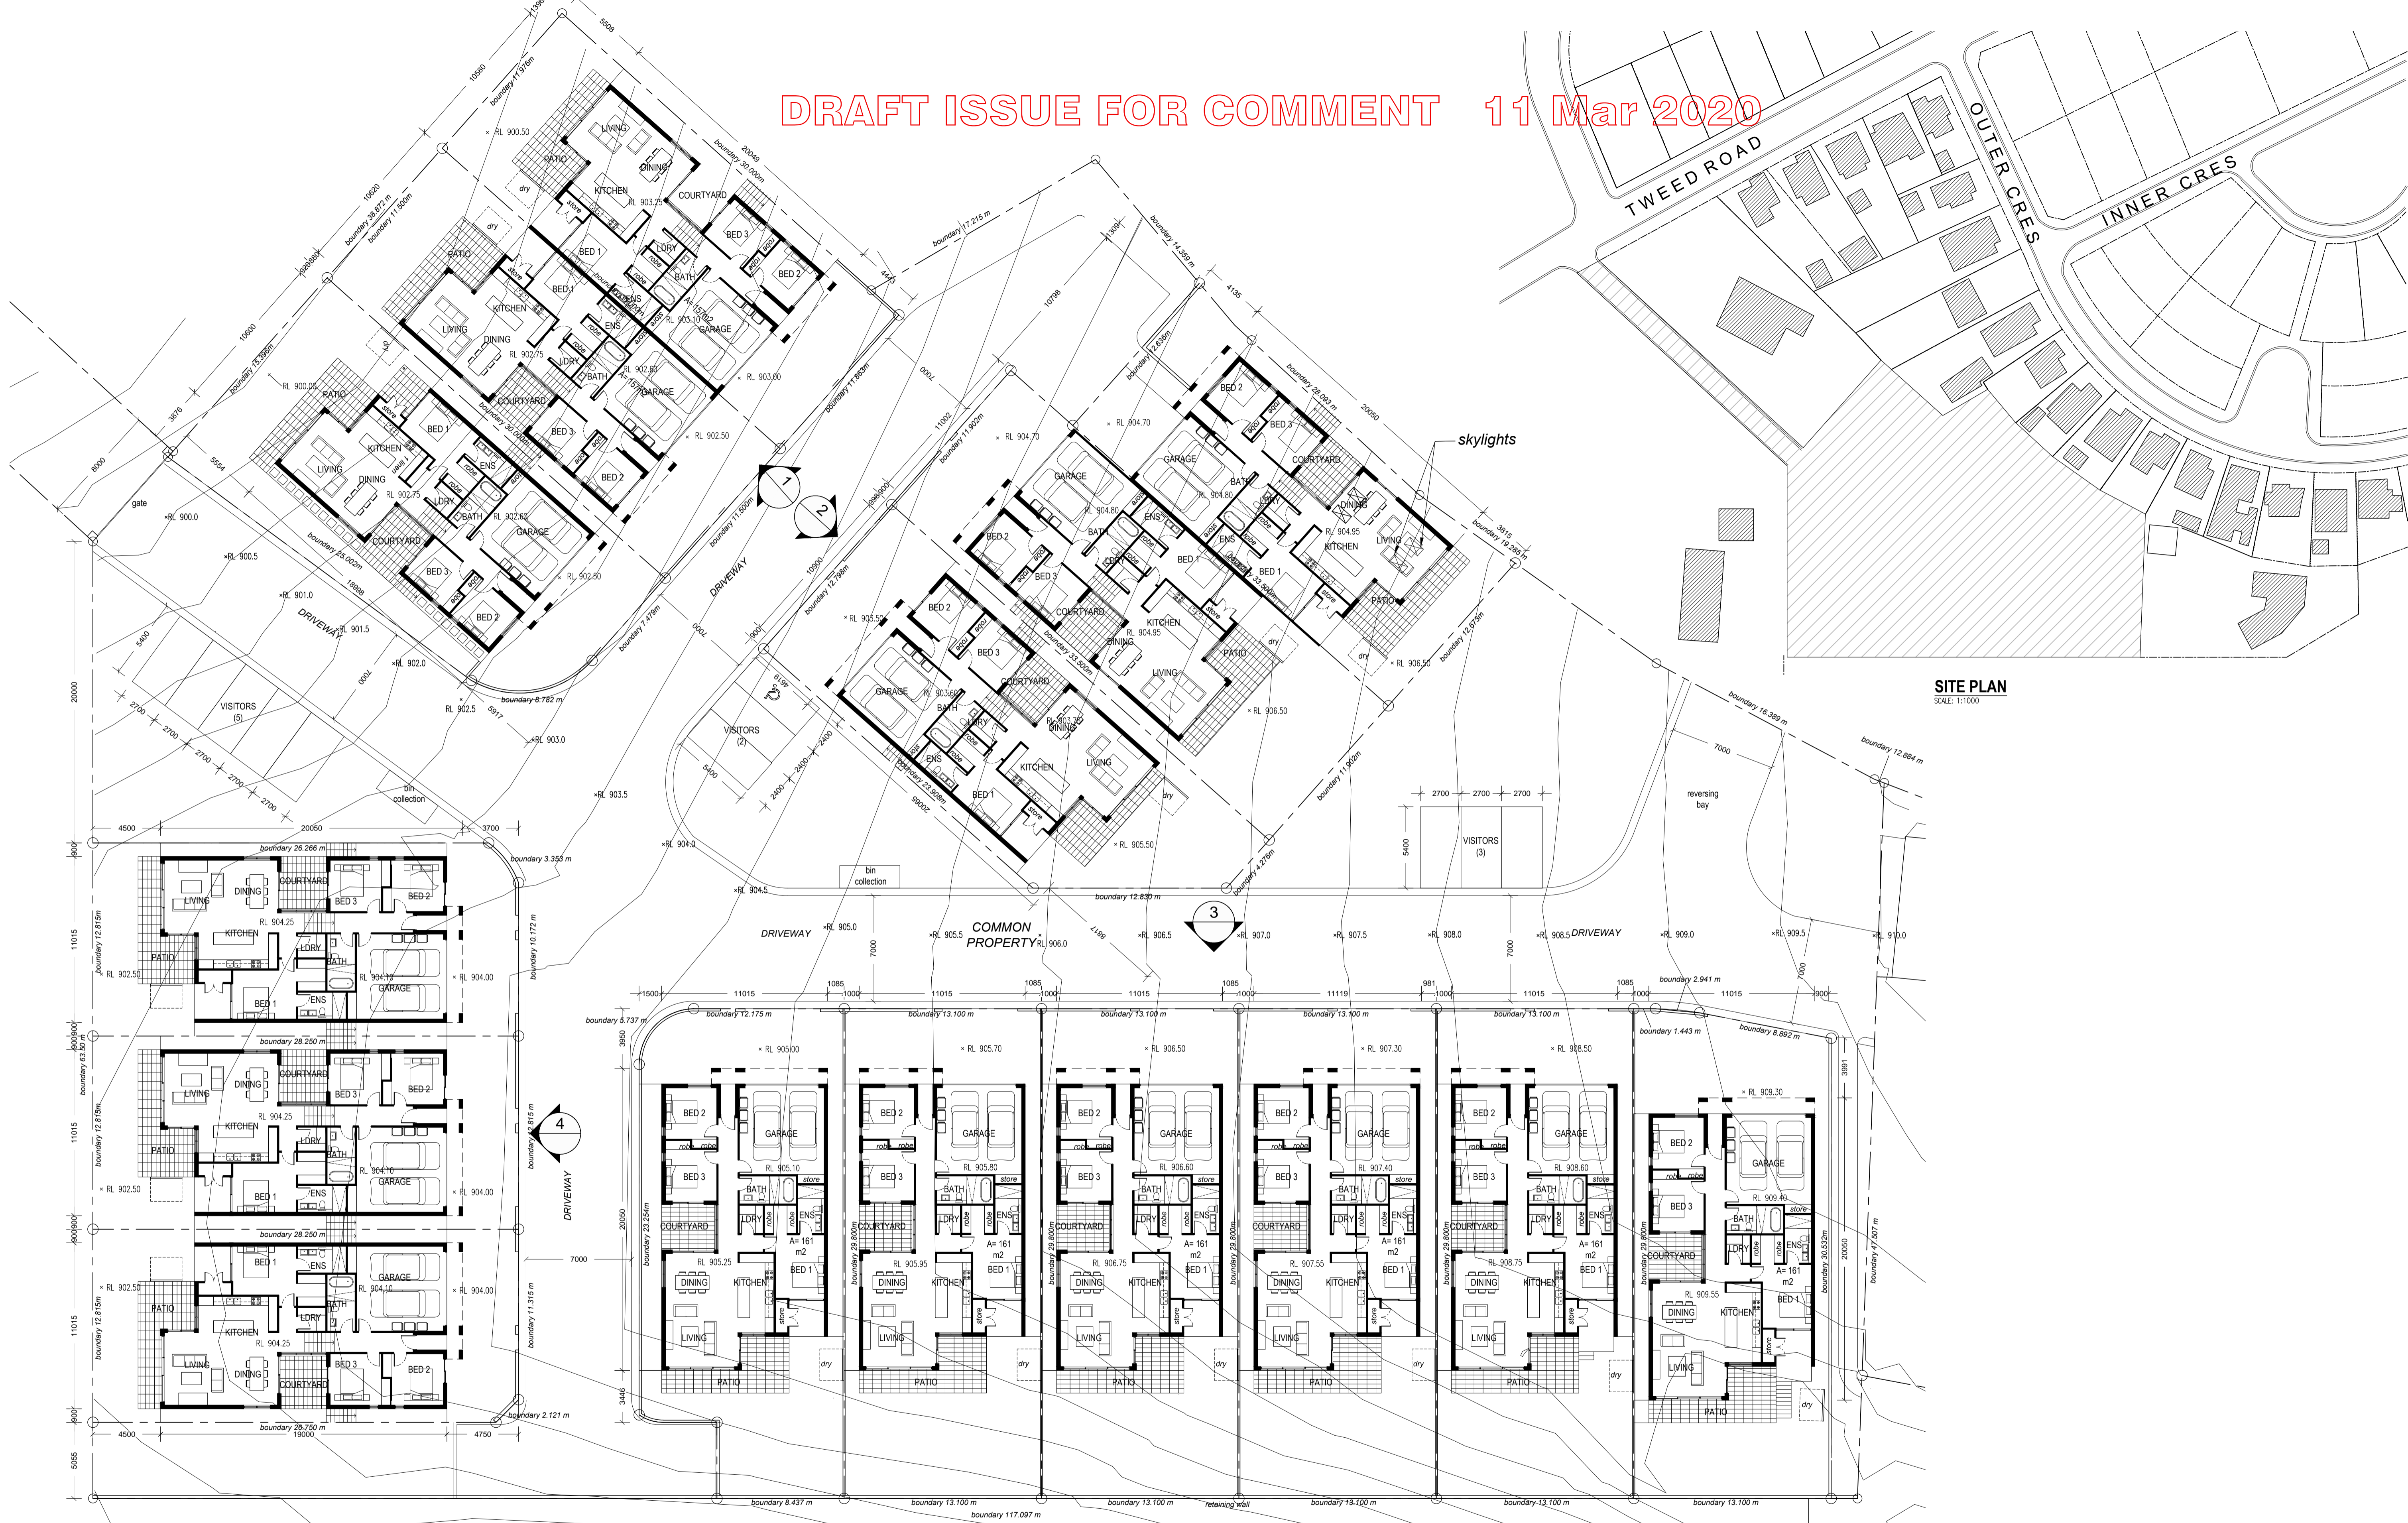

SITE PLAN
SCALE: 1:1000

CONCEPT PLAN
SCALE: 1:200

ARCHISPECTRUM
DESIGNS CONTAINED IN THESE DRAWINGS AND SPECIFICATIONS ARE THE PROPERTY OF ARCHISPECTRUM AND ARE SUBJECT TO COPYRIGHT LAWS. THEY MUST NOT BE REPRODUCED IN WHOLE OR PART, OR USED IN ANY OTHER WAY WITHOUT WRITTEN CONSENT.
DO NOT SCALE DIMENSIONS. ALL DIMENSIONS SHOULD BE VERIFIED ON SITE BEFORE COMMENCEMENT OF ANY WORKS. IN CASE OF ANY DISCREPANCIES, IT SHOULD BE VERIFIED BEFORE CONTINUING FURTHER WORKS.
Suite C5, 8 Allen St, Waterloo NSW 2017
ph: (02) 8003 4074 mob: (0419) 670 108 fax: (02) 8003 9674
email: office@archispectrum.com.au A.B.N. 40 966 067 144

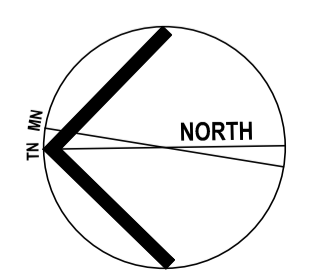

ISSUE	DATE	DESCRIPTION
DRAFT ISSUE	11 March 2020	

PROJECT:
52a Tweed Road, Lithgow 2790

SHEET TITLE:
Ground Floor Master Plan

CLIENT:
Heinz Beckers
52a Tweed Road, Lithgow 2790

SHEET SIZE: **A1**
DWG NO: **01**
REVISION: **n/a**