


SITE IDENTIFICATION PLAN SCALE 1:5000

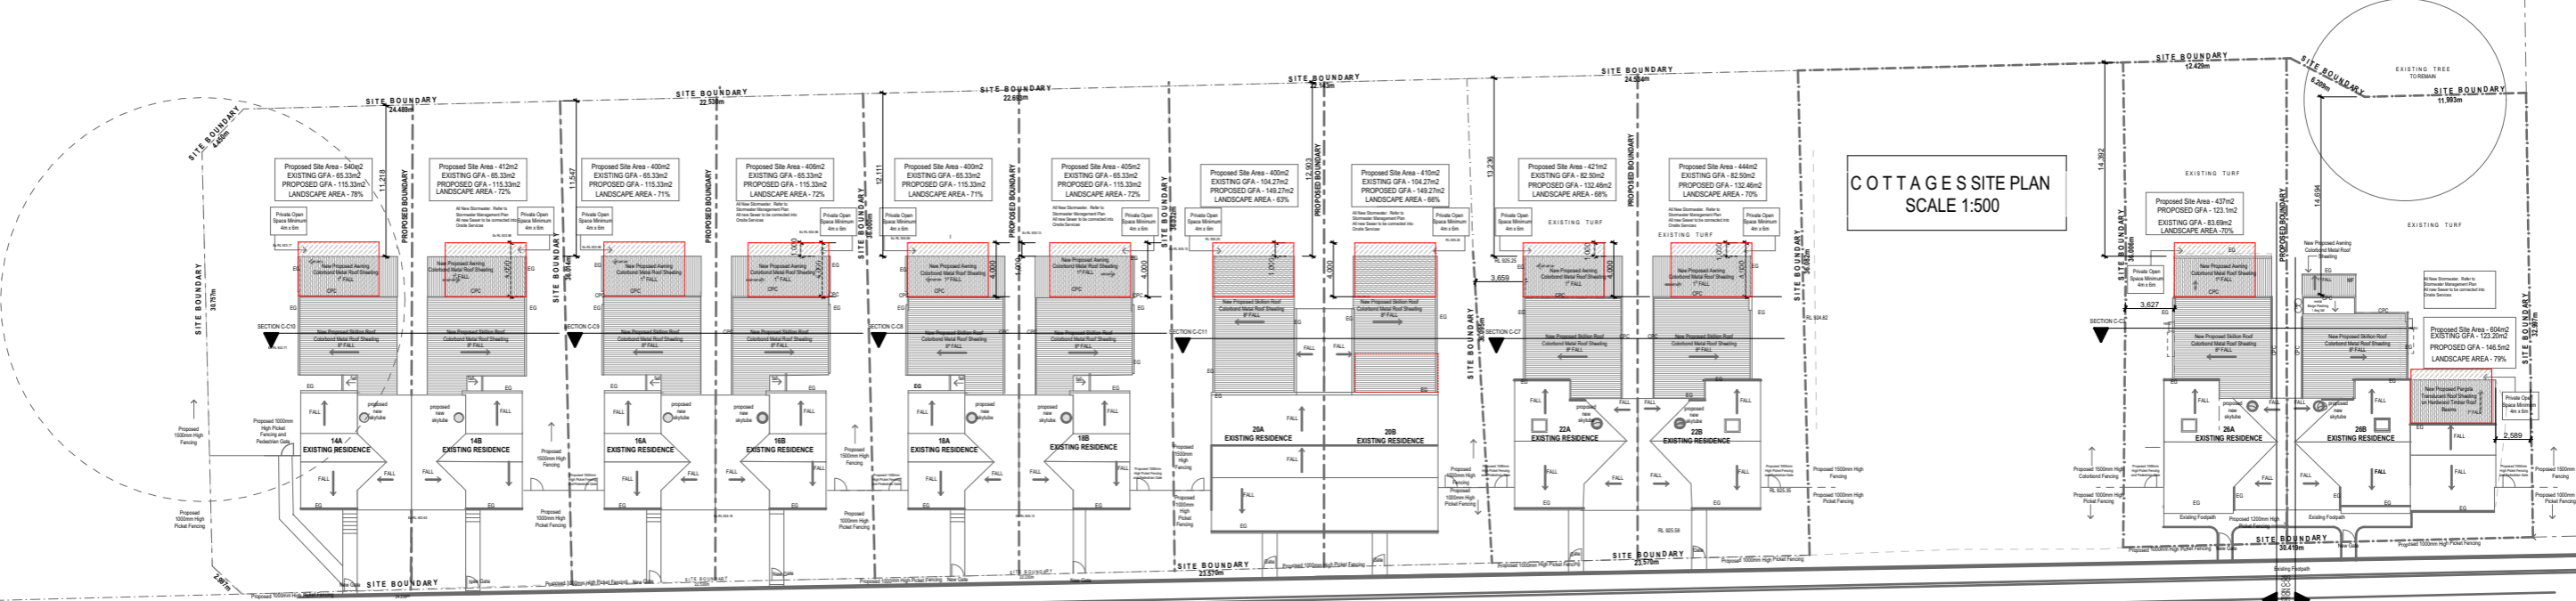

COTTAGES SITE PLAN SCALE 1:500

SITE PLAN SCALE 1:500

WILLAWA STREET WILLAWA STREET WILLAWA STREET WILLAWA STREET WILLAWA STREET WILLAWA STREET

NOTE: DRAWINGS FOR DEVELOPMENT APPLICATION ISSUE ONLY



REV	DATE	COMMENTS	DRN	CHKD	VRFD
B	12.08.20	CONCEPT DESIGN ISSUE			
C	02.09.20	ISSUE FOR FEASIBILITY			
D	25.09.20	REVISED DOCS FOR FEASIBILITY			
E	11.05.21	REVISED DOCUMENTS			
G	17.06.21	SECTION 60 DRAFT ISSUE			
H	02.07.21	SECTION 60 APPLICATION ISSUE			
I	27.07.21	DA DRAFT SET FOR REVIEW			
J	13.08.21	DRAFT DA ISSUE			
K	14.09.21	DA ISSUE FOR REVIEW			
L	02.11.21	DA draft APPLICATION ISSUE			
M	11.11.21	DA APPLICATION ISSUE			

PROJECT: THE FOUNDATIONS, PORTLAND NSW
THE COTTAGES

CLIENT:
 THE FOUNDATIONS, PORTLAND NSW

SITE:
 14a, 14b, 16a, 16b, 18a, 18b, 20a, 20b, 22a, 22b, 26a, 26b
 WILLIWA STREET, PORTLAND

DRAWING:
 COTTAGES SITE LAYOUT

WORK IN FIGURED DIMENSIONS IN PREFERENCE TO SCALE. CHECK DIMENSIONS AND LEVELS ON SITE PRIOR TO THE ORDERING OF MATERIALS OR THE COMPLETION OF WORKSHOP DRAWINGS. IF IN DOUBT ASK. REPORT ALL ERRORS AND OMISSIONS.

DRAWN: NM **DATE:** NOVEMBER 2021 **SCALE:** 1:5000

PROJECT No: 180719 **PHASE:** DA **DRAWING No:** A01 **REV:** M




© This drawing and the design shown hereon is the property of Natalie Mowday and shall not be copied or reproduced in part or in whole in any form without the written permission of Natalie Mowday and shall be used only by the client of Natalie Mowday for the project for which it was provided.

NSW REGISTERED ARCHITECT NATALIE MOWDAY 7962 M. 0413 402 040



SOUTHERN (STREET) ELEVATION

NOTE: PROPOSED REAR EXTENSIONS NOT SEEN FROM THE STREET

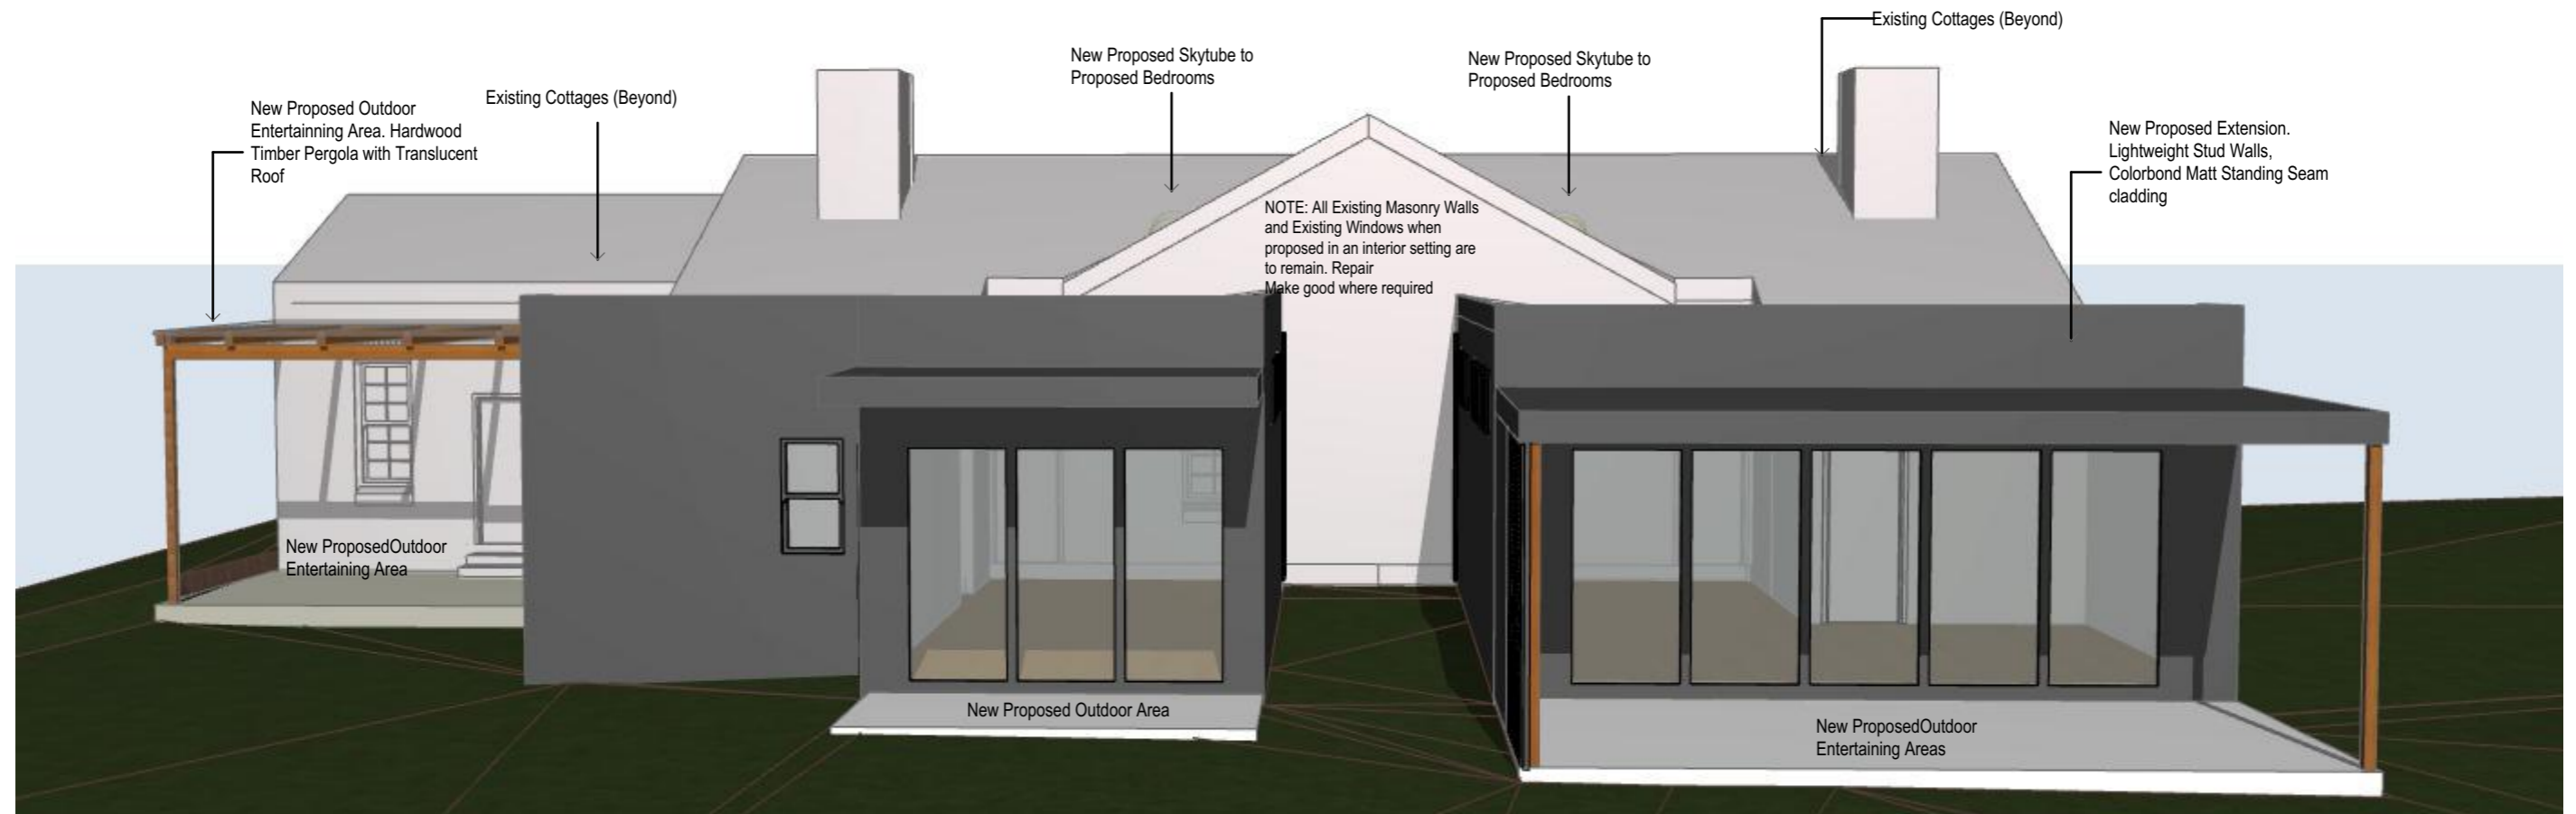

NORTHERN ELEVATION - CONCEPT PERSPECTIVE



REV	DATE	COMMENTS	DRN	CHKD	VRFD
B	12.08.20	CONCEPT DESIGN ISSUE			
C	02.09.20	ISSUE FOR FEASIBILITY			
D	25.09.20	REVISED DOCS FOR FEASIBILITY			
E	11.05.21	REVISED DOCUMENTS			
G	17.06.21	SECTION 60 DRAFT ISSUE			
H	02.07.21	SECTION 60 APPLICATION ISSUE			
I	27.07.21	DA DRAFT SET FOR REVIEW			
J	13.08.21	DRAFT DA ISSUE			
K	14.09.21	DA ISSUE FOR REVIEW			
L	02.11.21	DA draft APPLICATION ISSUE			
M	11.11.21	DA APPLICATION ISSUE			

PROJECT : THE FOUNDATIONS, PORTLAND NSW
THE COTTAGES

CLIENT :
THE FOUNDATIONS, PORTLAND NSW

SITE :
14a, 14b, 16a, 16b, 18a, 18b, 20a, 20b, 22a, 22b, 26a, 26b
WILLIWA STREET, PORTLAND

DRAWING :
26a and 26b ELEVATIONS

NOTE: DRAWINGS FOR DEVELOPMENT APPLICATION ISSUE ONLY

WORK IN FIGURED DIMENSIONS IN PREFERENCE TO SCALE. CHECK DIMENSIONS AND LEVELS ON SITE PRIOR TO THE ORDERING OF MATERIALS OR THE COMPLETION OF WORKSHOP DRAWINGS. IF IN DOUBT ASK. REPORT ALL ERRORS AND OMISSIONS.


DRAWN : **NM** DATE : **NOVEMBER 2021** SCALE : **1:100, 1:133.33**

PROJECT No : **180719** PHASE : **DA** DRAWING No : **A40c** REV : **M**


© This drawing and the design shown hereon is the property of Natalie Mowday and shall not be copied or reproduced in part or in whole in any form without the written permission of Natalie Mowday and shall be used only by the client of Natalie Mowday for the project for which it was provided.



NSW REGISTERED ARCHITECT NATALIE MOWDAY 7962 M. 0413 402 040

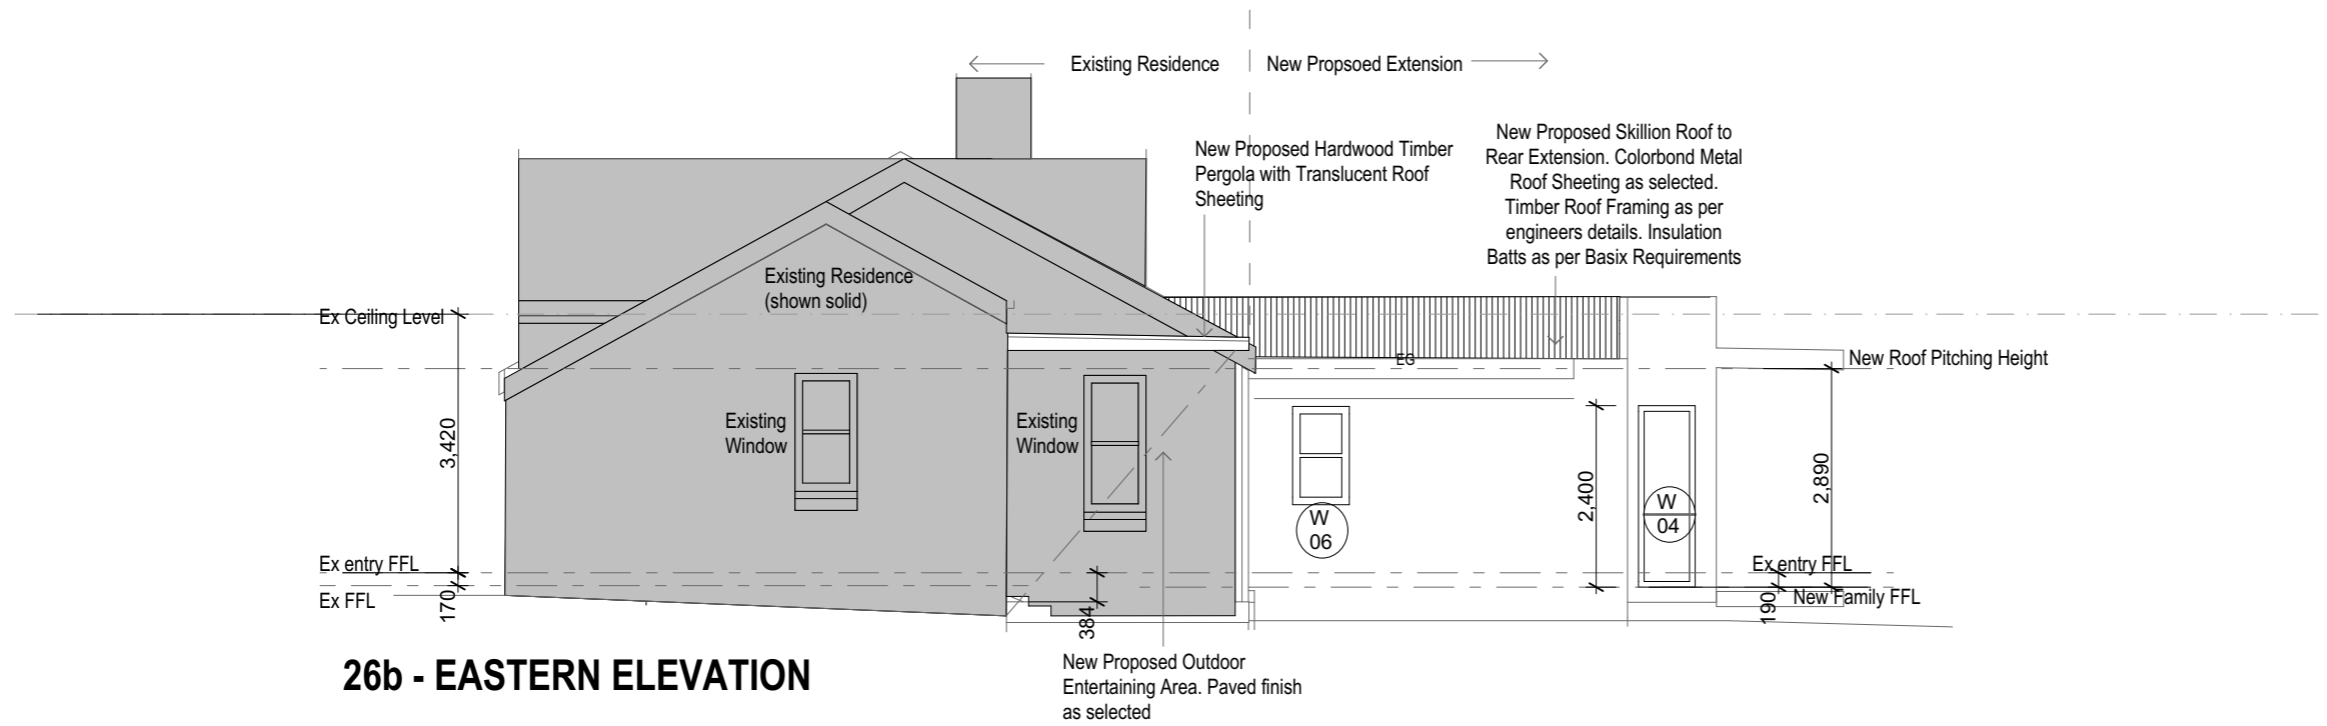

26b - EASTERN ELEVATION

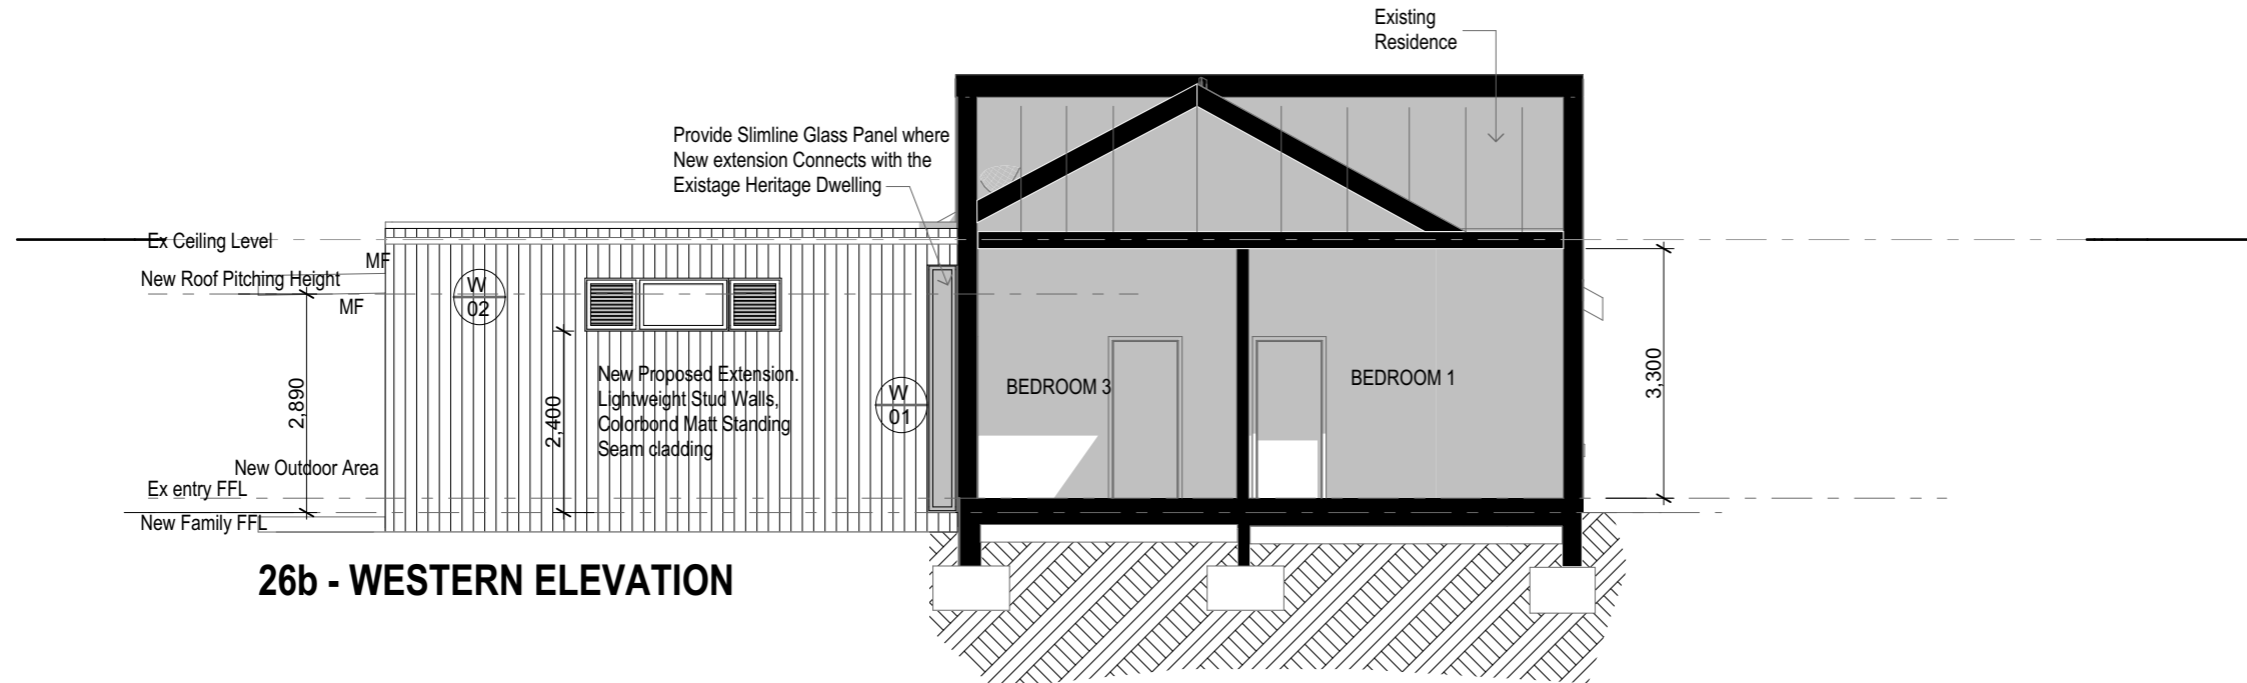

26b - WESTERN ELEVATION



REV	DATE	COMMENTS	DRN	CHKD	VRFD
B	12.08.20	CONCEPT DESIGN ISSUE			
C	02.09.20	ISSUE FOR FEASIBILITY			
D	25.09.20	REVISED DOCS FOR FEASIBILITY			
E	11.05.21	REVISED DOCUMENTS			
G	17.06.21	SECTION 60 DRAFT ISSUE			
H	02.07.21	SECTION 60 APPLICATION ISSUE			
I	27.07.21	DA DRAFT SET FOR REVIEW			
J	13.08.21	DRAFT DA ISSUE			
K	14.09.21	DA ISSUE FOR REVIEW			
L	02.11.21	DA draft APPLICATION ISSUE			
M	11.11.21	DA APPLICATION ISSUE			

PROJECT : THE FOUNDATIONS, PORTLAND NSW
THE COTTAGES

CLIENT :
THE FOUNDATIONS, PORTLAND NSW

SITE :
14a, 14b, 16a, 16b, 18a, 18b, 20a, 20b, 22a, 22b, 26a, 26b
WILLIWA STREET, PORTLAND

DRAWING :
26b ELEVATIONS

NOTE: DRAWINGS FOR DEVELOPMENT APPLICATION ISSUE ONLY

WORK IN FIGURED DIMENSIONS IN PREFERENCE TO SCALE. CHECK DIMENSIONS AND LEVELS ON SITE PRIOR TO THE ORDERING OF MATERIALS OR THE COMPLETION OF WORKSHOP DRAWINGS. IF IN DOUBT ASK. REPORT ALL ERRORS AND OMISSIONS.

DRAWN : **NM** DATE : **NOVEMBER 2021** SCALES : **1:100**

PROJECT No : **180719** PHASE : **DA** DRAWING No : **A40d** REV : **M**

© This drawing and the design shown hereon is the property of Natalie Mowday and shall not be copied or reproduced in part or in whole in any form without the written permission of Natalie Mowday and shall be used only by the client of Natalie Mowday for the project for which it was provided.



NSW REGISTERED ARCHITECT NATALIE MOWDAY 7962 M. 0413 402 040