
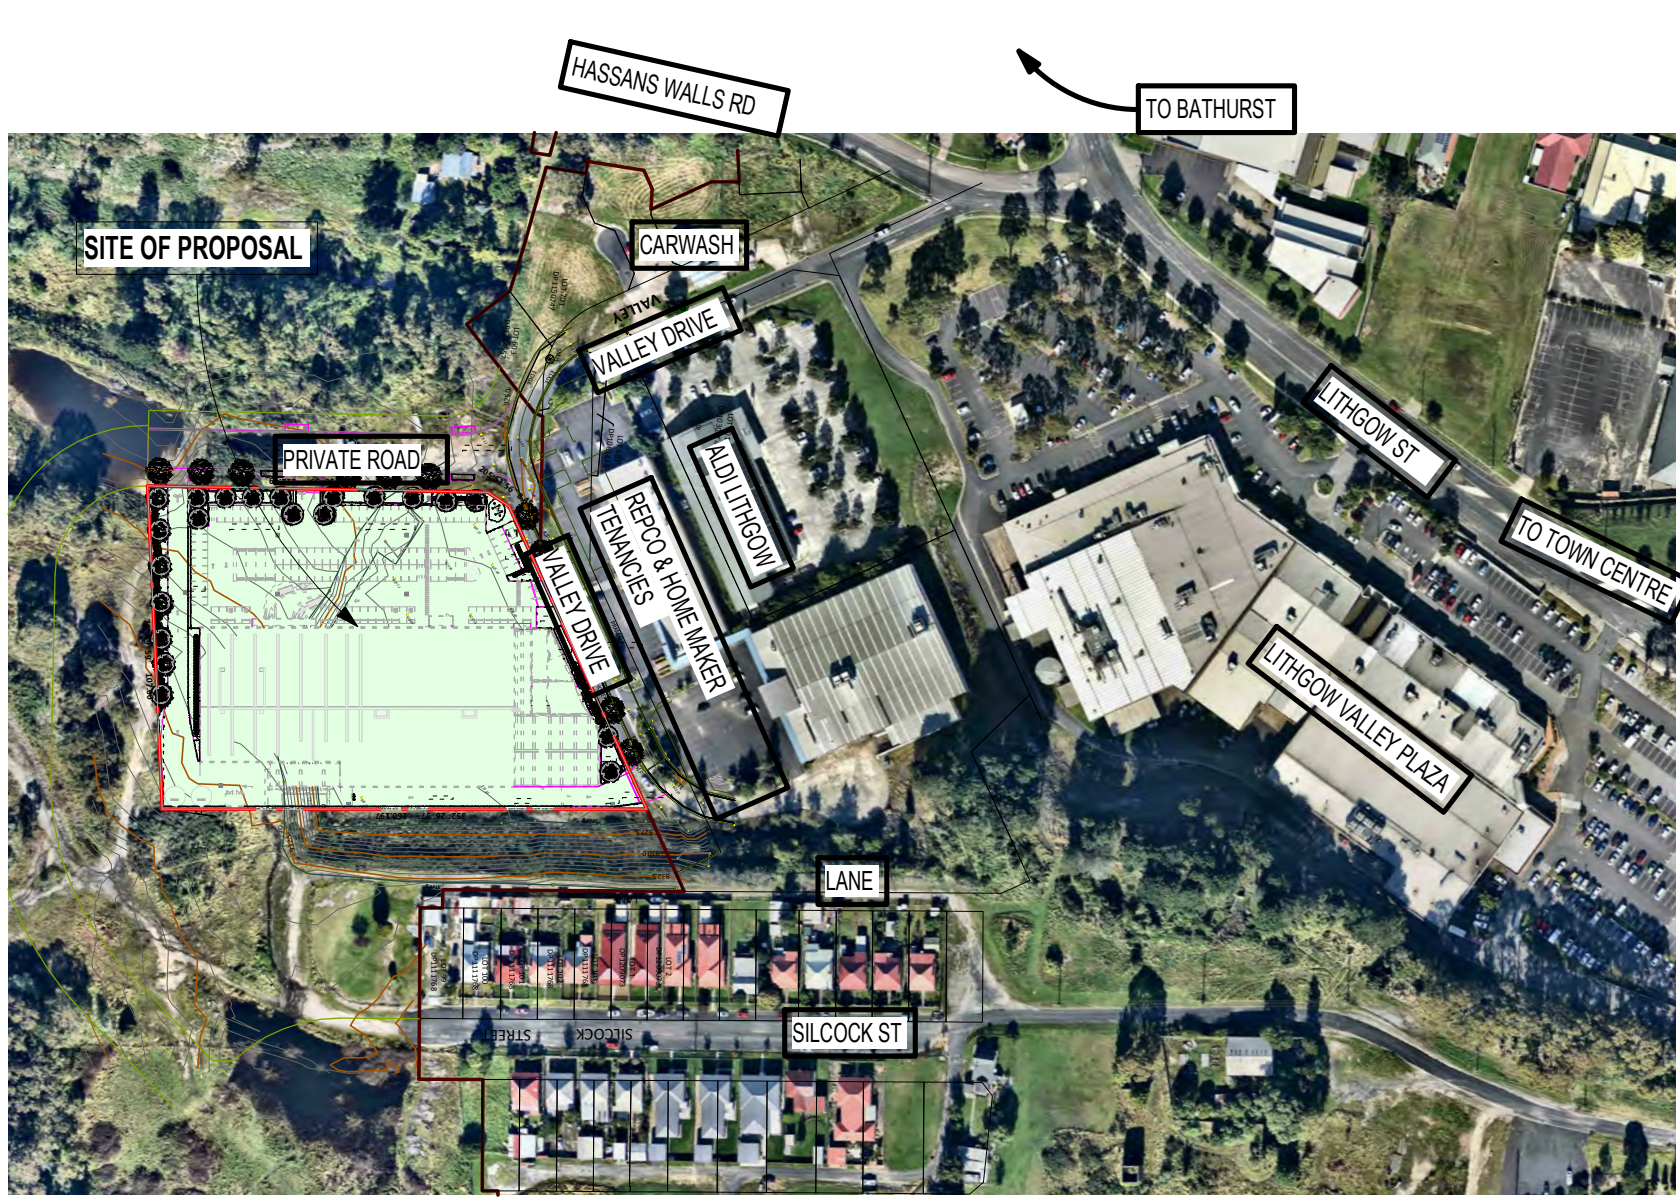


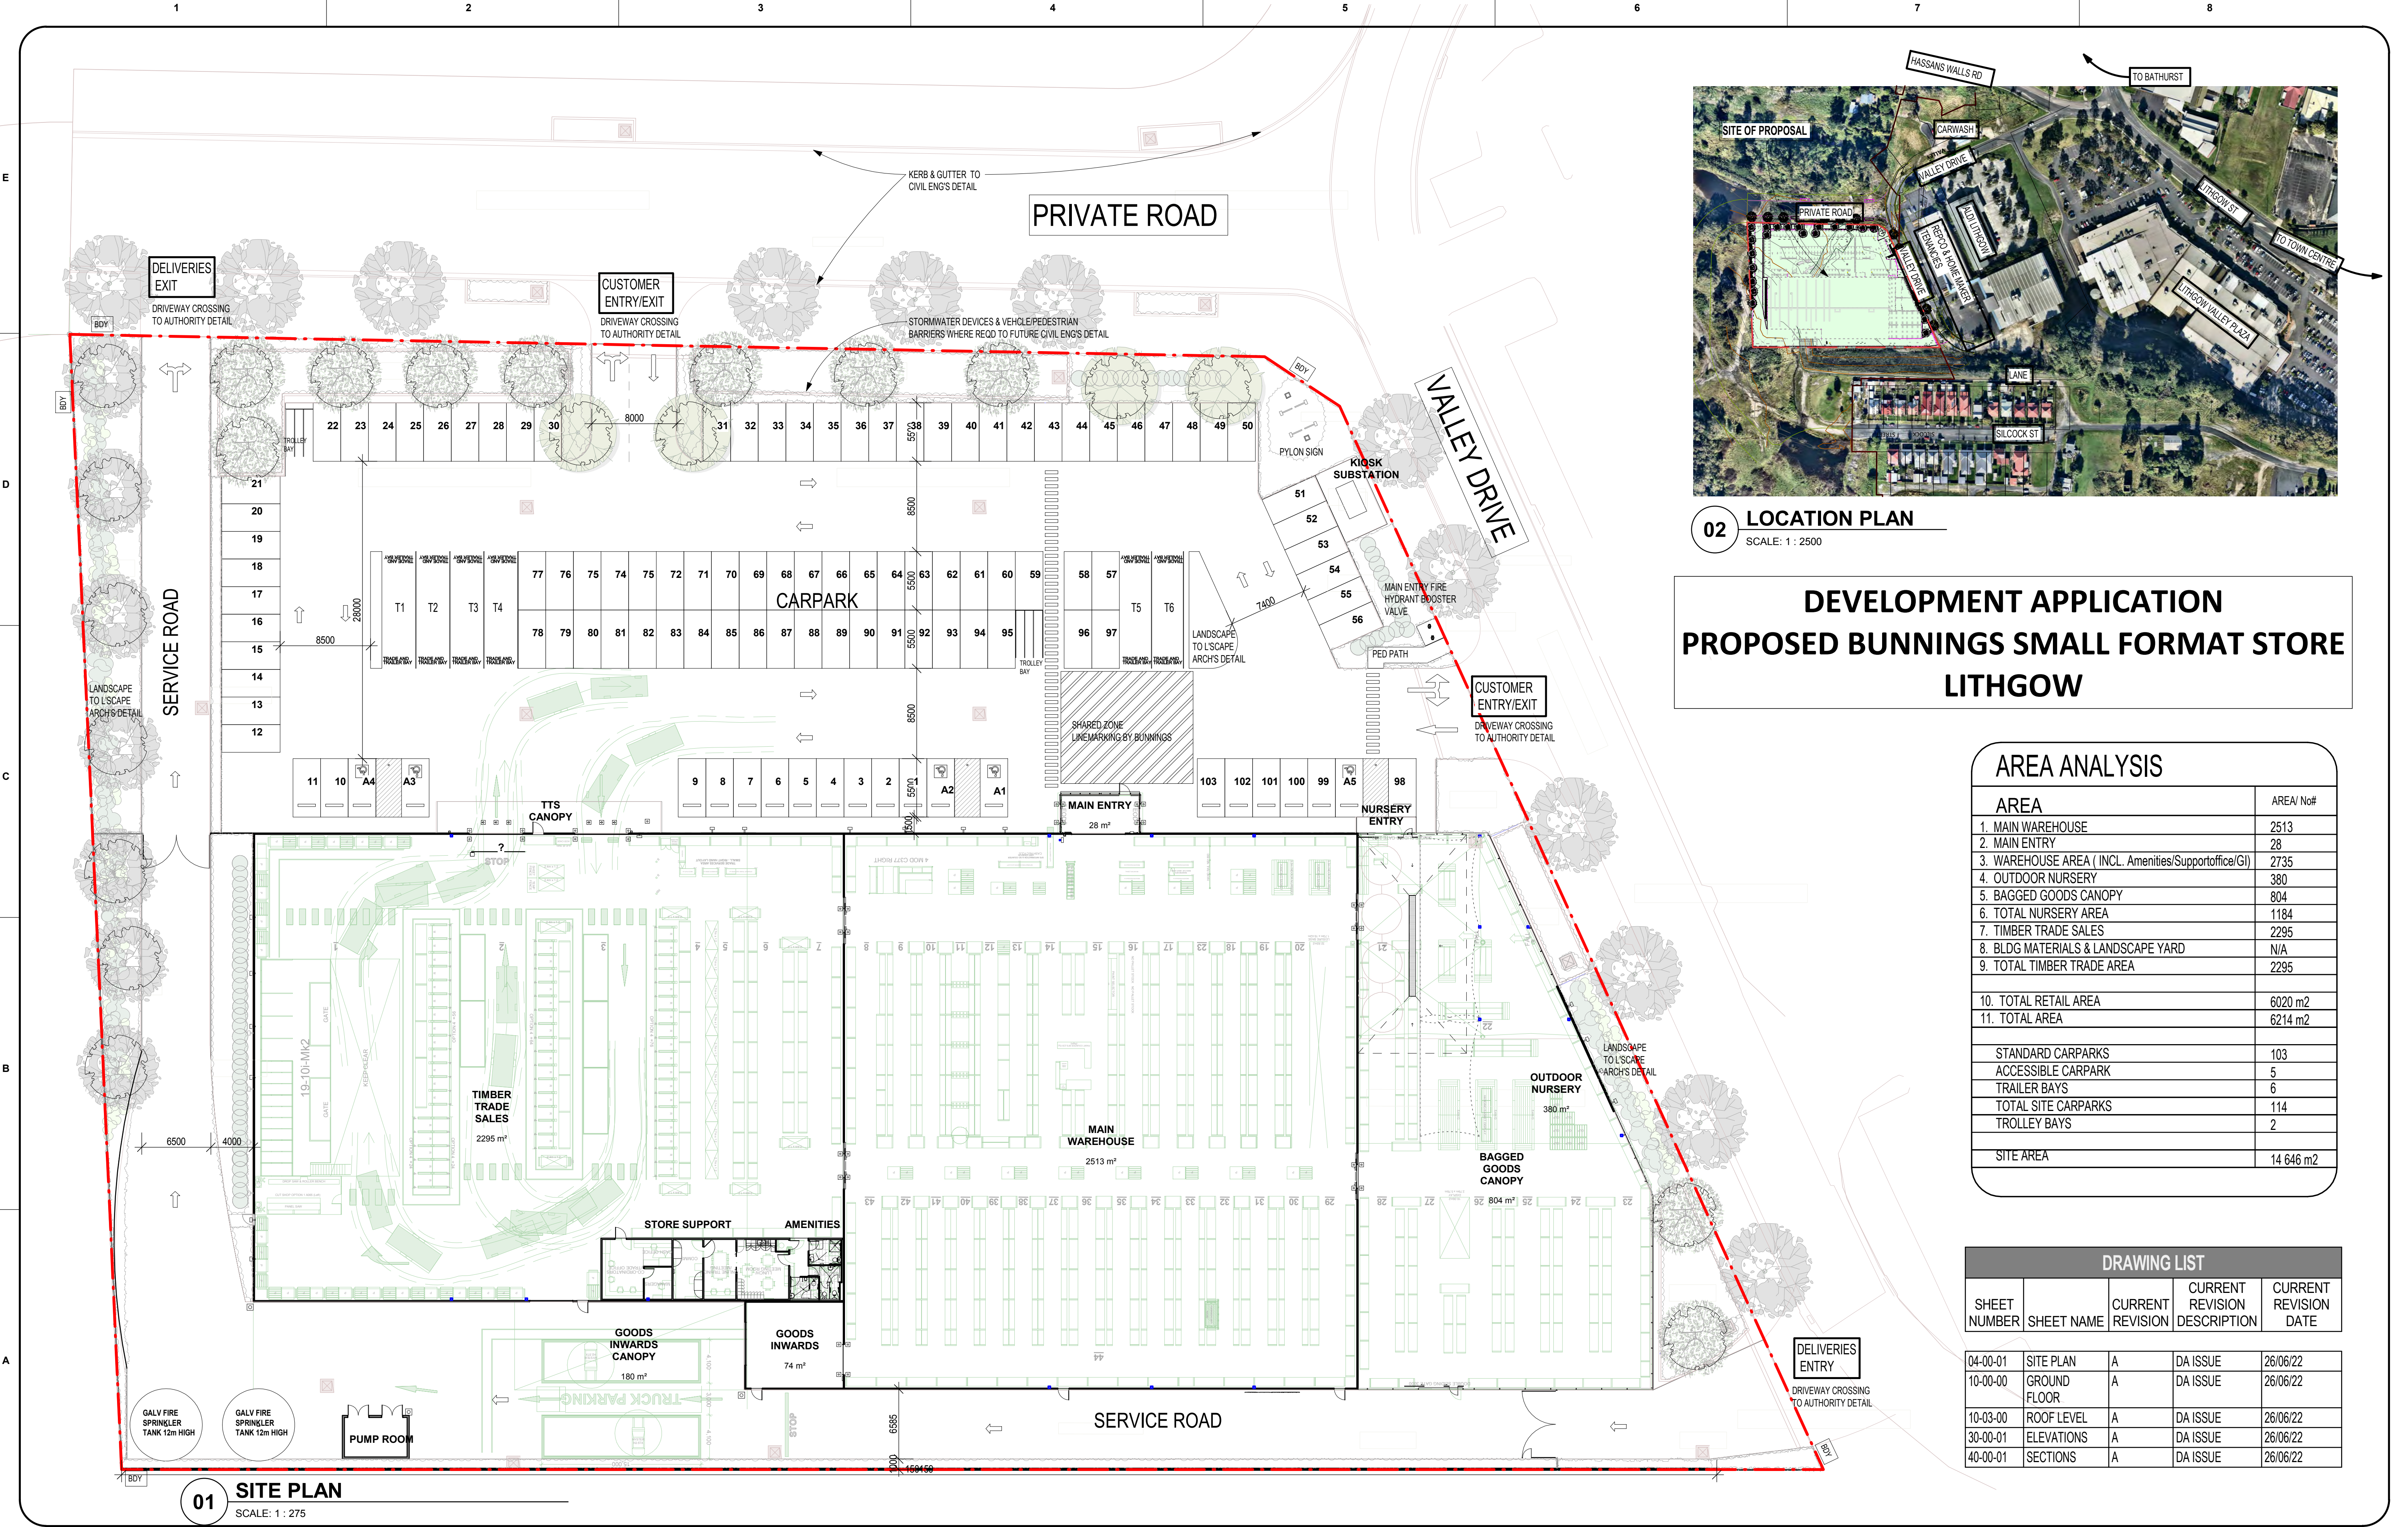

02 LOCATION PLAN
SCALE: 1 : 2500

DEVELOPMENT APPLICATION
PROPOSED BUNNINGS SMALL FORMAT STORE
LITHGOW

AREA ANALYSIS	
AREA	AREA/ No#
1. MAIN WAREHOUSE	2513
2. MAIN ENTRY	28
3. WAREHOUSE AREA (INCL. Amenities/Supportoffice/GI)	2735
4. OUTDOOR NURSERY	380
5. BAGGED GOODS CANOPY	804
6. TOTAL NURSERY AREA	1184
7. TIMBER TRADE SALES	2295
8. BLDG MATERIALS & LANDSCAPE YARD	N/A
9. TOTAL TIMBER TRADE AREA	2295
10. TOTAL RETAIL AREA	6020 m2
11. TOTAL AREA	6214 m2
STANDARD CARPARKS	103
ACCESSIBLE CARPARK	5
TRAILER BAYS	6
TOTAL SITE CARPARKS	114
TROLLEY BAYS	2
SITE AREA	14 646 m2

DRAWING LIST				
SHEET NUMBER	SHEET NAME	CURRENT REVISION	CURRENT REVISION DESCRIPTION	CURRENT REVISION DATE
04-00-01	SITE PLAN	A	DA ISSUE	26/06/22
10-00-00	GROUND FLOOR	A	DA ISSUE	26/06/22
10-03-00	ROOF LEVEL	A	DA ISSUE	26/06/22
30-00-01	ELEVATIONS	A	DA ISSUE	26/06/22
40-00-01	SECTIONS	A	DA ISSUE	26/06/22

REV	DESCRIPTION	DATE
1	DA ISSUE	26/06/22
2	PRELIMINARY	08/03/22
3	KIOSK/FIRE PRELIM	14/03/22
4	KIOSK LOC/PRELIM	23/03/22
5	CIVIL UPDATE	13/05/22
6	CIVIL UPDATE	13/05/22
7	CROSSING DETAIL	16/05/22
8	ADD PRIVATE RD LINE	18/05/22
9	DRIVWAY CROSSING DETAIL	17/06/22
10	PRELIM DATABOX	26/06/22

This drawing and the design shown herein is the property of John R Brogan Associates Pty Ltd and shall not be reproduced or reissued in part or in whole in any form without written permission from JRB Pty Ltd, Sydney, and shall be used only for the project for which it was provided

Do not scale from this drawing

Verify dimensions on site and refer any discrepancies to JRB for clarification

SITE TENANT - BUNNINGS GROUP LTD

CLIENT :
CEEDIVE PTY LTD C/- PROJECT INNOVATIONS

ARCHITECT:
JOHN R BROGAN ASSOCIATES

PROJECT:
1471: BUNNINGS LITHGOW
POTTERY ESTATE
CNR VALLEY DR
LOT 26 DP 1244557
LITHGOW NSW 2790

SCALE AT A1: As indicated

NORTH:

SCALE BAR:
0 2750 5500 13750
SCALE: 1:275

DRAWING SERIES:
04 - SITE PLAN

DRAWING TITLE:
SITE PLAN

DRAWING NUMBER:
1471-JRB-A-DR-04-00-01

STATUS:
Initial Status

REV: A



29-June-2022 19:44:09
C:\Users\URB\Documents\000_REVIT\URB_1471_A_BLDG_R20__jrb_SYD.rvt
Project: 1471 - Version: 15/07/2022



©

ADN 00 000 004 350

POTTERY ESTATE
CNR VALLEY DR
LOT 26 DP 1244557
LITHGOW NSW 2790

1000


E

D

C

B

A

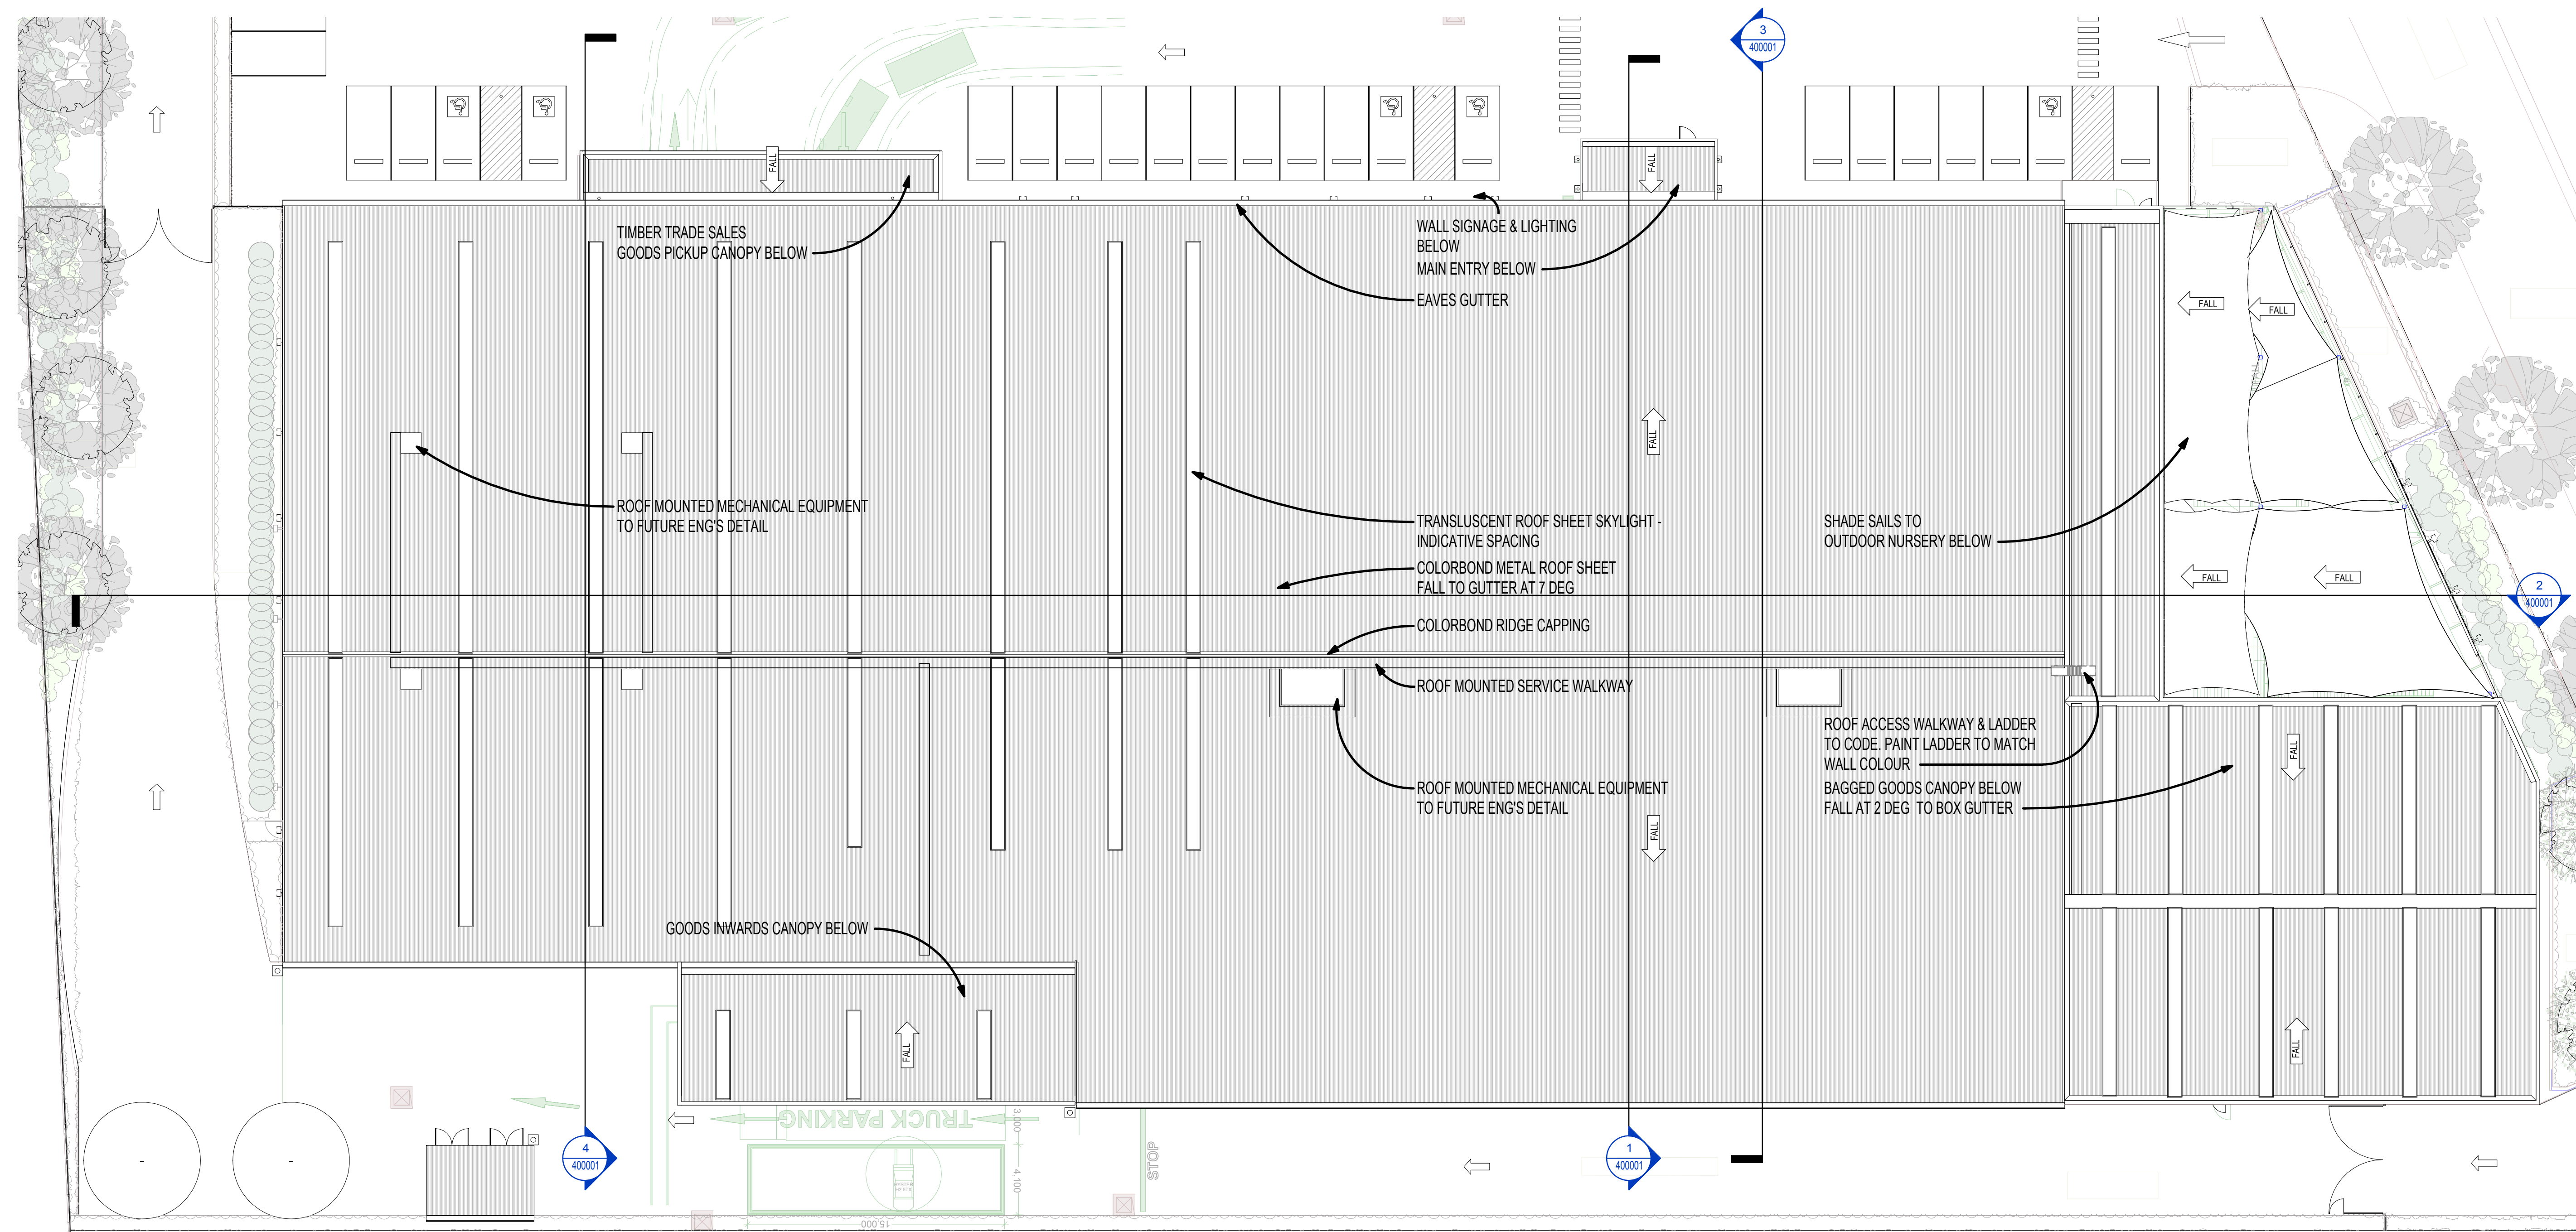

1 10_ROOF

REFER: 30-00-01
SCALE: 1 : 200

A	DA ISSUE	26/06/22
2	CIVIL UPDATE	13/05/22
1	FIRST ISSUE	25/02/22
REV	DESCRIPTION	DATE

This drawing and the design shown herein is the property of John R Brogan Associates Pty Ltd and shall not be reproduced or reissued in part or in whole in any form without written permission from JRB Pty Ltd, Sydney, and shall be used only for the project for which it was provided

Do not scale from this drawing

Verify dimensions on site and refer any discrepancies to JRB for clarification

SITE TENANT - BUNNINGS GROUP LTD



CLIENT :

CEEDIVE PTY LTD C/- PROJECT INNOVATIONS
53 HASSANS WALLS RD
LITHGOW
NSW 2790



ARCHITECT:



JOHN R BROGAN ASSOCIATES
PTY. LIMITED
ARCHITECTS, PLANNERS & COMMERCIAL INTERIOR DESIGNERS
EST 1927

ABN 93 003 284 759


PO Box R317
ROYAL EXCHANGE SYDNEY
NSW 1225 AUS

PROJECT:

1471: BUNNINGS LITHGOW
POTTERY ESTATE
CNR VALLEY DR
LOT 26 DP 1244557
LITHGOW NSW 2790

SCALE AT A1: 1 : 200

NORTH:

 

SCALE BAR:

0 1000 2000 5000

SCALE: 1"=100'


DRAWING SERIES:
10 - GA Plans

DRAWING TITLE
Roof Level

DRAWING NUMBER:
1471-JRB-A-DR-10-03-00

STATUS:
Initial Status

REV: A

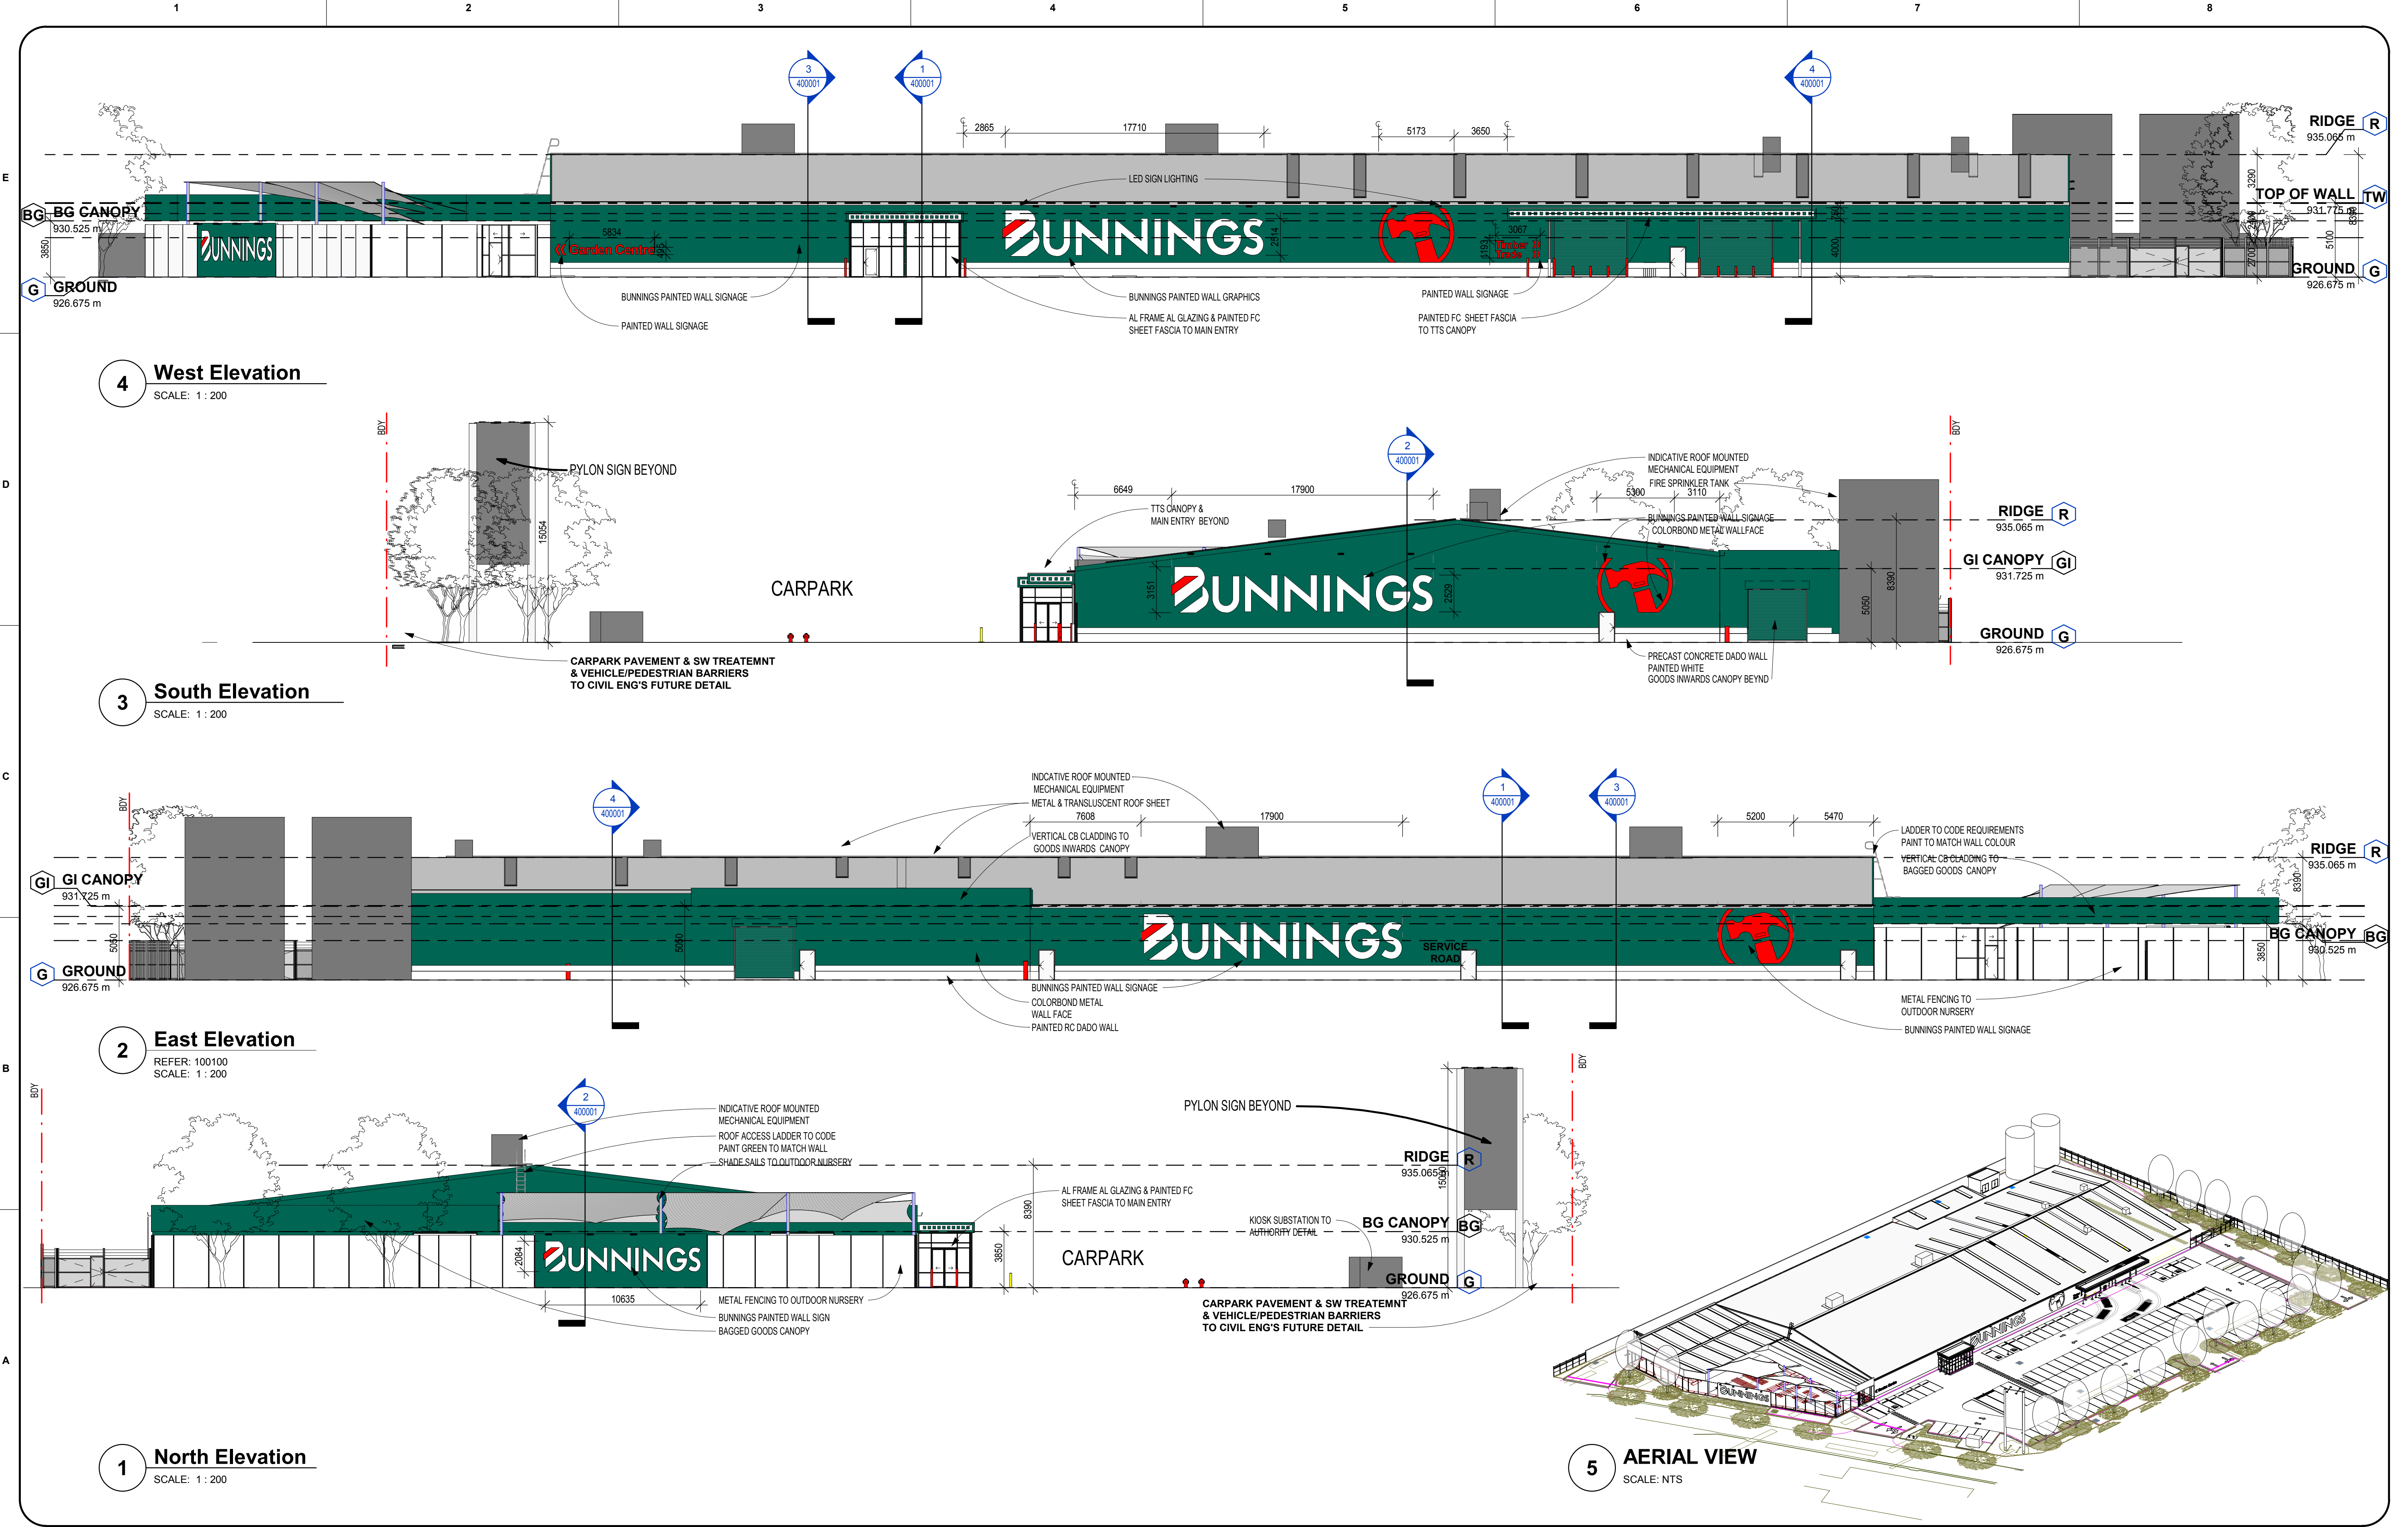

REV	DESCRIPTION	DATE
29-June-2022 19:50:09		
A	DA ISSUE	26/06/22
2	CIVIL BASE FILE	13/04/22
1	FIRST ISSUE	25/02/22

Documents\000_REVITURB_1471_A_BLDG_R20_jrb_SYD.rvt
Version: 1, Version Date: 15/07/2022

This drawing and the design shown herein is the property of John R Brogan Associates Pty Ltd and shall not be reproduced or reissued in part or in whole in any form without written permission from JRB Pty Ltd, Sydney, and shall be used only for the project for which it was provided

Do not scale from this drawing

Verify dimensions on site and refer any discrepancies to JRB for clarification

SITE TENANT - BUNNINGS GROUP LTD

CLIENT :

CEEDIVE PTY LTD C/- PROJECT INNOVATIONS

53 HASSANS WALLS RD
LITHGOW
NSW 2790

ARCHITECT:

JOHN R BROGAN ASSOCIATES
PTY LIMITED
ARCHITECTS, PLANNERS & COMMERCIAL INTERIOR DESIGNERS

EST 1927

ABN 93 003 284 759

PO Box R317
ROYAL EXCHANGE SYDNEY
NSW 1225 AUS

PROJECT:

1471: BUNNINGS LITHGOW

POTTERY ESTATE
CNR VALLEY DR
LOT 26 DP 1244557
LITHGOW NSW 2790

SCALE AT A1: 1 : 200

NORTH:

SCALE BAR:
0 1000 2000 5000
SCALE: 1:100

DRAWING SERIES:
30 - Building Elevations

DRAWING TITLE:
Building Elevations

DRAWING NUMBER:
1471-JRB-A-DR-30-00-01

STATUS:
Initial Status

REV: A


E

D

C

B

A

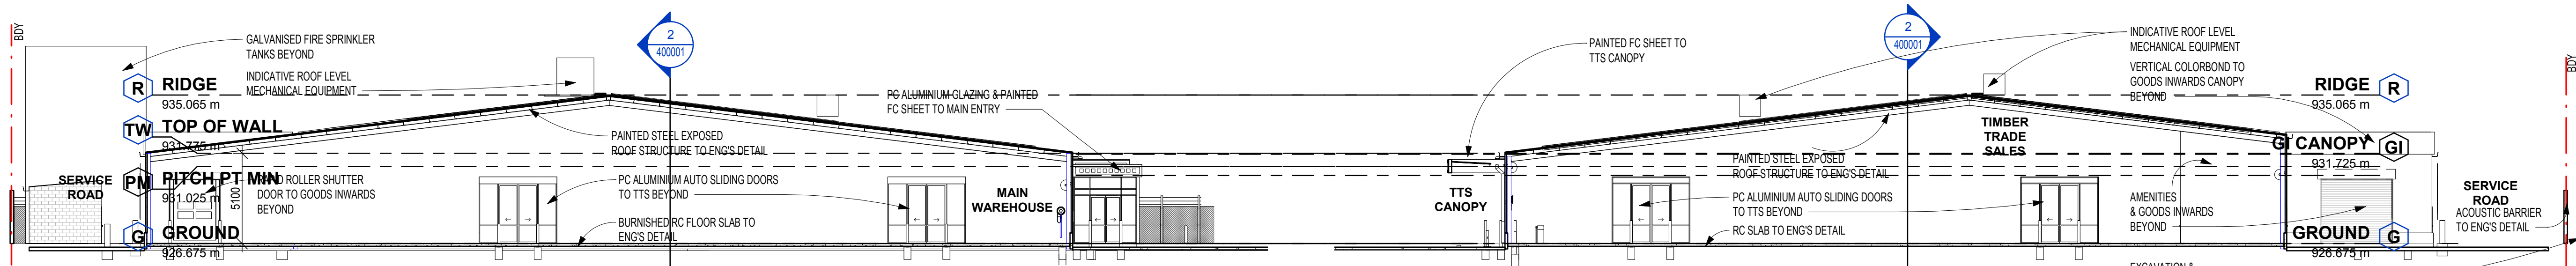


3 SECTION THROUGH WAREHOUSE

SCALE: 1 : 200


4 SECTION THROUGH TIMBER TRADE SALES

SCALE: 1 : 200

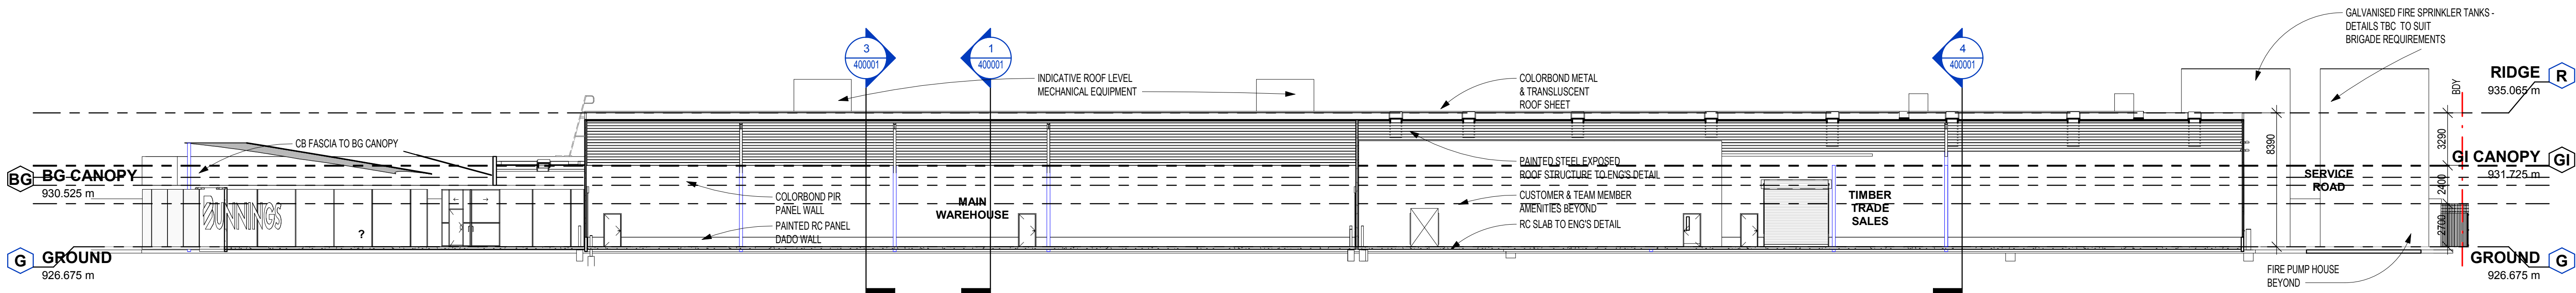

2 LONG SECTION

SCALE: 1 : 200

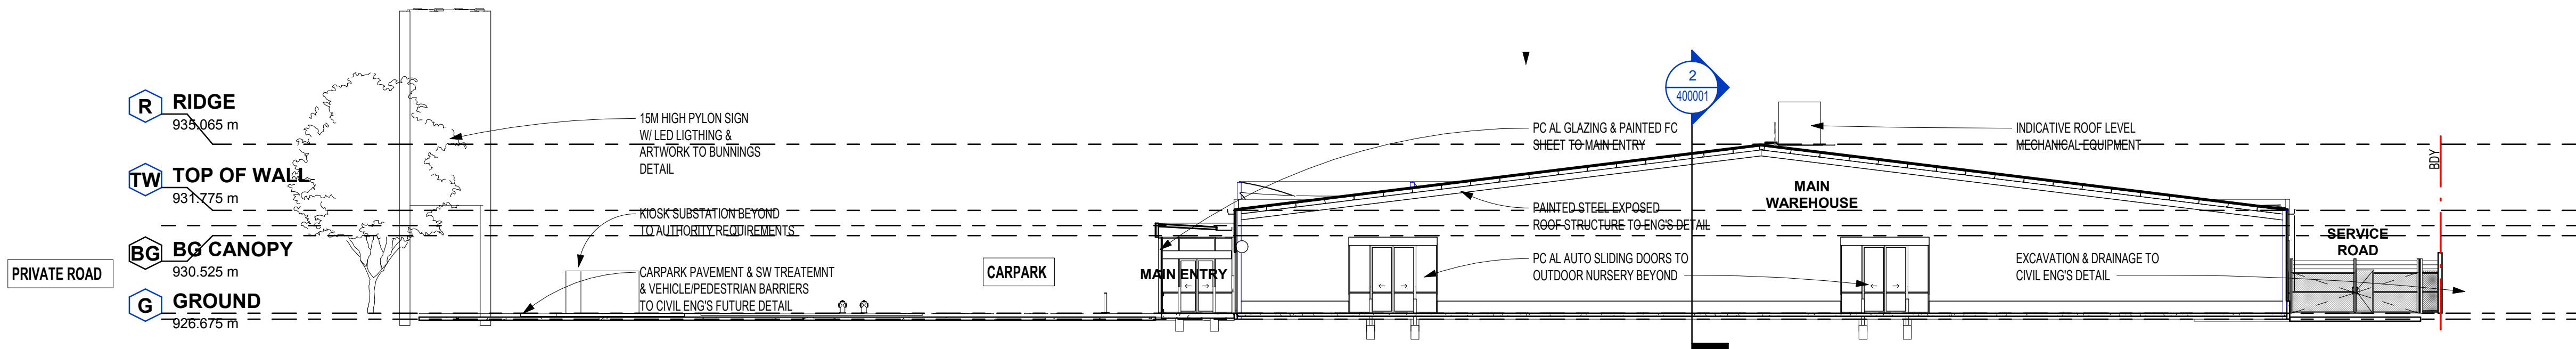

1 SECTION THROUGH WAREHOUSE LOOKING SOUTH

SCALE: 1 : 200

REV	DESCRIPTION	DATE
29-June-2022	14:08:01	
A	DA ISSUE	26/06/22
4	CROSSING DETAIL	16/05/22
3	CIVIL UPDATE	13/05/22
2	CIVIL BASE FILE	13/04/22
1	FIRST ISSUE	26/02/22

This drawing and the design shown herein is the property of John R Brogan Associates Pty Ltd and shall not be reproduced or reissued in part or in whole in any form without written permission from JRB Pty Ltd, Sydney, and shall be used only for the project for which it was provided

Do not scale from this drawing

Verify dimensions on site and refer any discrepancies to JRB for clarification

SITE TENANT - BUNNINGS GROUP LTD



CLIENT :

CEEDIVE PTY LTD C/- PROJECT INNOVATIONS
53 HASSANS WALLS RD
LITHGOW
NSW 2790



ARCHITECT:


JOHN R BROGAN ASSOCIATES
ARCHITECTS, PLANNERS & COMMERCIAL INTERIOR DESIGNERS
EST 1927
ABN 93 003 284 759



PROJECT:
1471: BUNNINGS LITHGOW
POTTERY ESTATE
CNR VALLEY DR
LOT 26 DP 1244557
LITHGOW NSW 2790

SCALE AT A1: 1 : 200

NORTH:

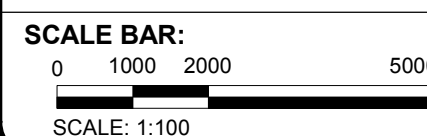

DRAWING SERIES:
40 - Building Sections

DRAWING TITLE:
Building Sections

DRAWING NUMBER:
1471-JRB-A-DR-400001

STATUS:
Initial Status

REV: A