


NOTES:

- DO NOT SCALE DRAWINGS. USE FIGURED DIMENSIONS ONLY. CHECK & VERIFY LEVELS AND DIMENSIONS ON SITE PRIOR TO THE COMMENCEMENT OF ANY WORK, THE PREPARATION OF SHOP DRAWINGS OR THE FABRICATION OF COMPONENTS
 - THIS DRAWING IS THE COPYRIGHT OF six b design AND IS PROTECTED UNDER THE COPYRIGHT ACT 1968. IT MAY NOT BE ALTERED, REPRODUCED OR TRANSMITTED IN ANY FORM, OR BY ANY MEANS WITHOUT THE EXPRESSED PERMISSION OF six b design
 - THESE NOTES ARE AN INTEGRAL PART OF THIS PLAN AND MUST BE INCLUDED IN ANY REPRODUCTION

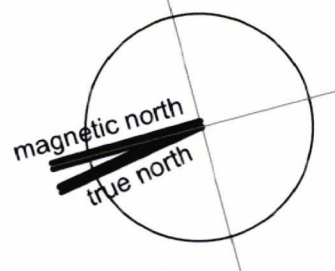

Lithgow Library

157 Main Street, Lithgow
 Lot A & B, DP 344745

drawing title:
Site Plan


Amendment	Date	Description
A	June2020	existing
B	July2020	cost review
C	Sept2020	DA review
D	Nov2020	DA/CC submission

dwg no.
 010620 - DA01 - D
 scale
 1:200
 date
 Nov2020


**six b
 design**

Jamie Brennan
 nominated architect 6875 (nsw)

9 myrtle street. katoomba
 t. 4782 3586
 e. sixb@bigpond.com

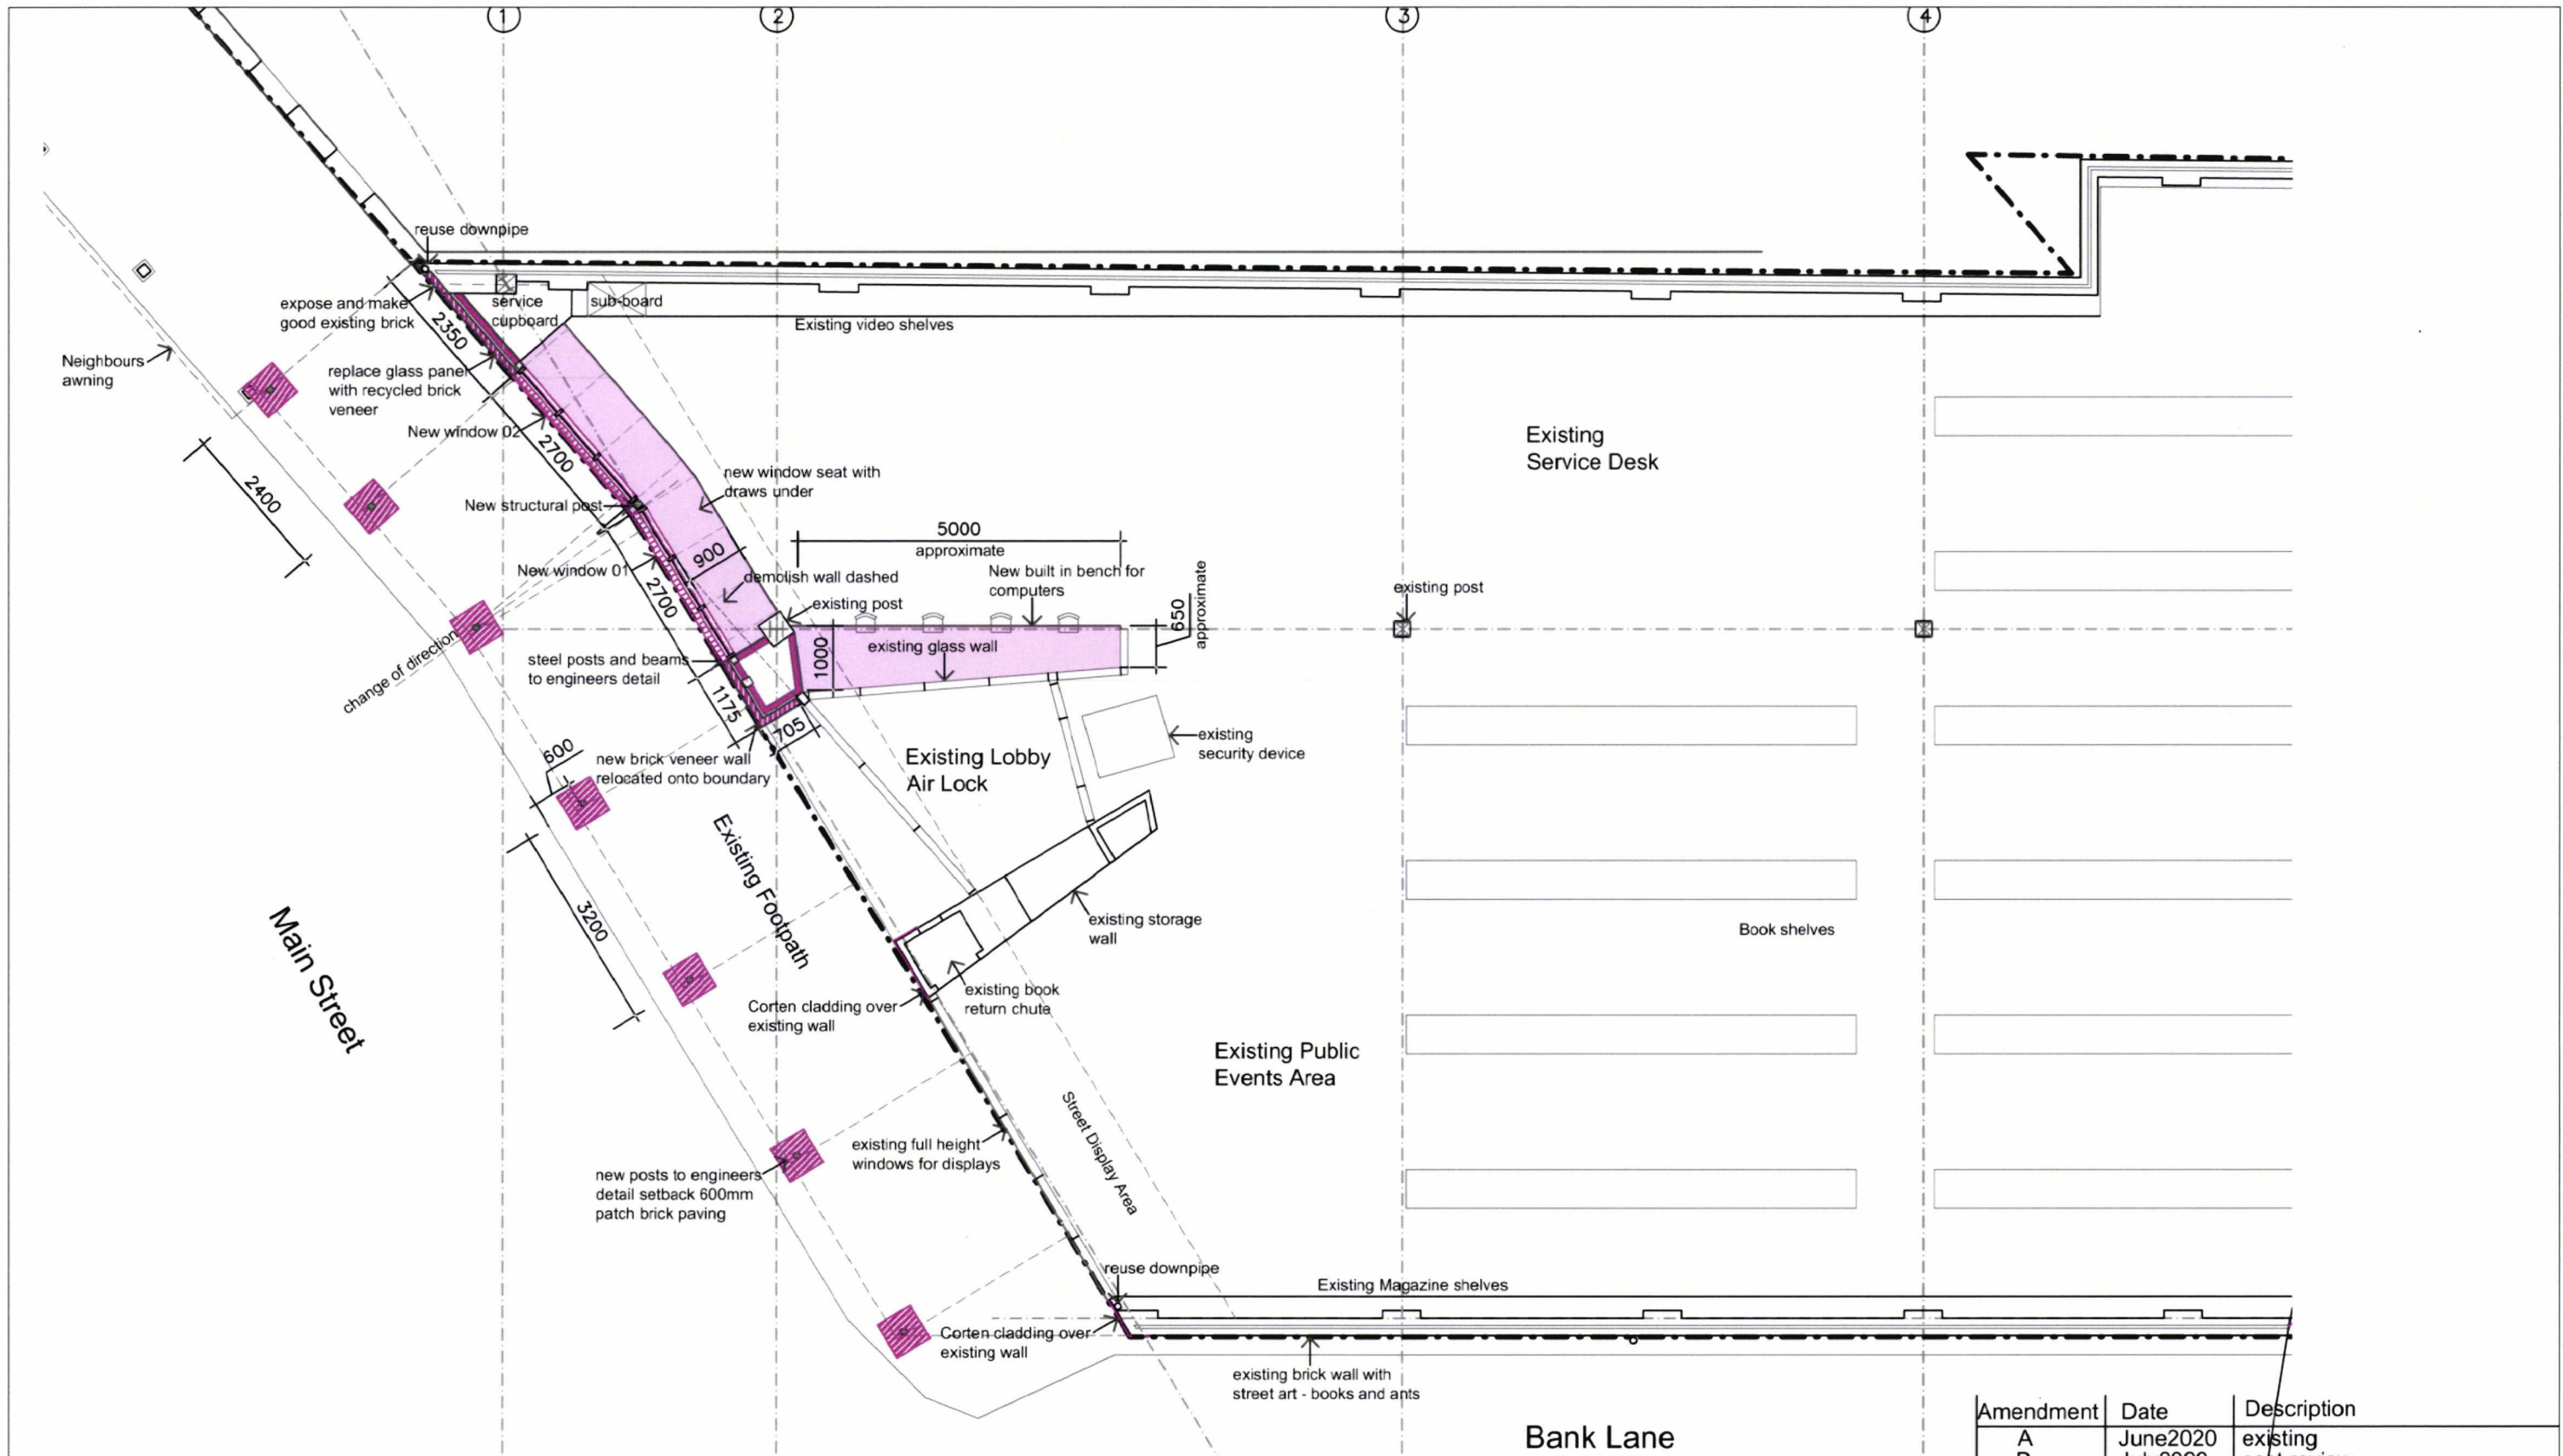

NOTES:
 - DO NOT SCALE DRAWINGS. USE FIGURED DIMENSIONS ONLY. CHECK & VERIFY LEVELS AND DIMENSIONS ON SITE PRIOR TO THE COMMENCEMENT OF ANY WORK, THE PREPARATION OF SHOP DRAWINGS OR THE FABRICATION OF COMPONENTS
 - THIS DRAWING IS THE COPYRIGHT OF six b design AND IS PROTECTED UNDER THE COPYRIGHT ACT 1968. IT MAY NOT BE ALTERED, REPRODUCED OR TRANSMITTED IN ANY FORM, OR BY ANY MEANS WITHOUT THE EXPRESSED PERMISSION OF six b design
 - THESE NOTES ARE AN INTEGRAL PART OF THIS PLAN AND MUST BE INCLUDED IN ANY REPRODUCTION

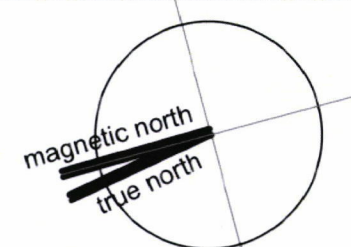

Lithgow Library

157 Main Street, Lithgow
 Lot A & B, DP 344745

drawing title:
Floor Plan


dwg no.
 010620 - DA02 - D
 scale
 1:100
 date
 Nov2020

Amendment	Date	Description
A	June2020	existing
B	July2020	cost review
C	Sept2020	DA draft
D	Nov2020	DA/CC submission

six b design

Jamie Brennan
 nominated architect 6875 (nsw)

9 myrtle street. katoomba
 t. 4782 3586
 e. sixb@bigpond.com

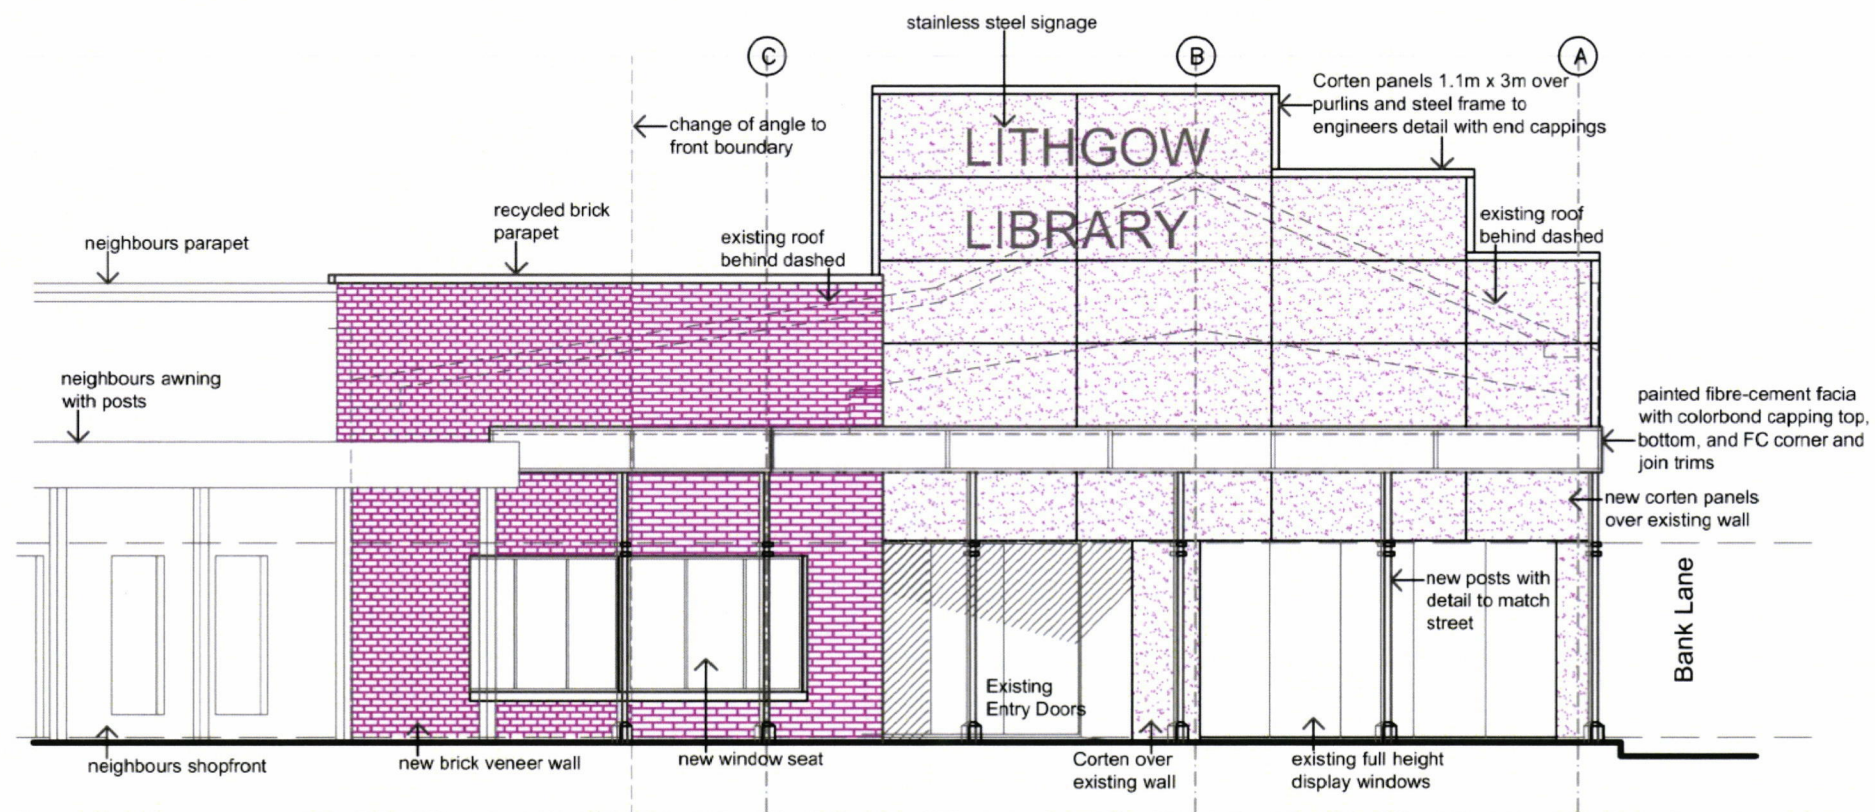

North Elevation - Main Street

NOTES:

- DO NOT SCALE DRAWINGS. USE FIGURED DIMENSIONS ONLY. CHECK & VERIFY LEVELS AND DIMENSIONS ON SITE PRIOR TO THE COMMENCEMENT OF ANY WORK. THE PREPARATION OF SHOP DRAWINGS OR THE FABRICATION OF COMPONENTS - THIS DRAWING IS THE COPYRIGHT OF six b design AND IS PROTECTED UNDER THE COPYRIGHT ACT 1968. IT MAY NOT BE ALTERED, REPRODUCED OR TRANSMITTED IN ANY FORM, OR BY ANY MEANS WITHOUT THE EXPRESSED PERMISSION OF six b design
 - THESE NOTES ARE AN INTEGRAL PART OF THIS PLAN AND MUST BE INCLUDED IN ANY REPRODUCTION

Lithgow Library

157 Main Street, Lithgow
 Lot A & B, DP 344745

drawing title:
**North
 Elevation**


dwg no.
 010620 - DA03 - D
 scale
 1:100
 date
 Nov2020

Amendment	Date	Description
A	June2020	existing
B	July2020	cost review
C	Sept2020	DA draft
D	Nov2020	DA/CC submission

**six b
 design**

Jamie Brennan
 nominated architect 6875 (nsw)

9 myrtle street. katoomba
 t. 4782 3586
 e. sixb@bigpond.com

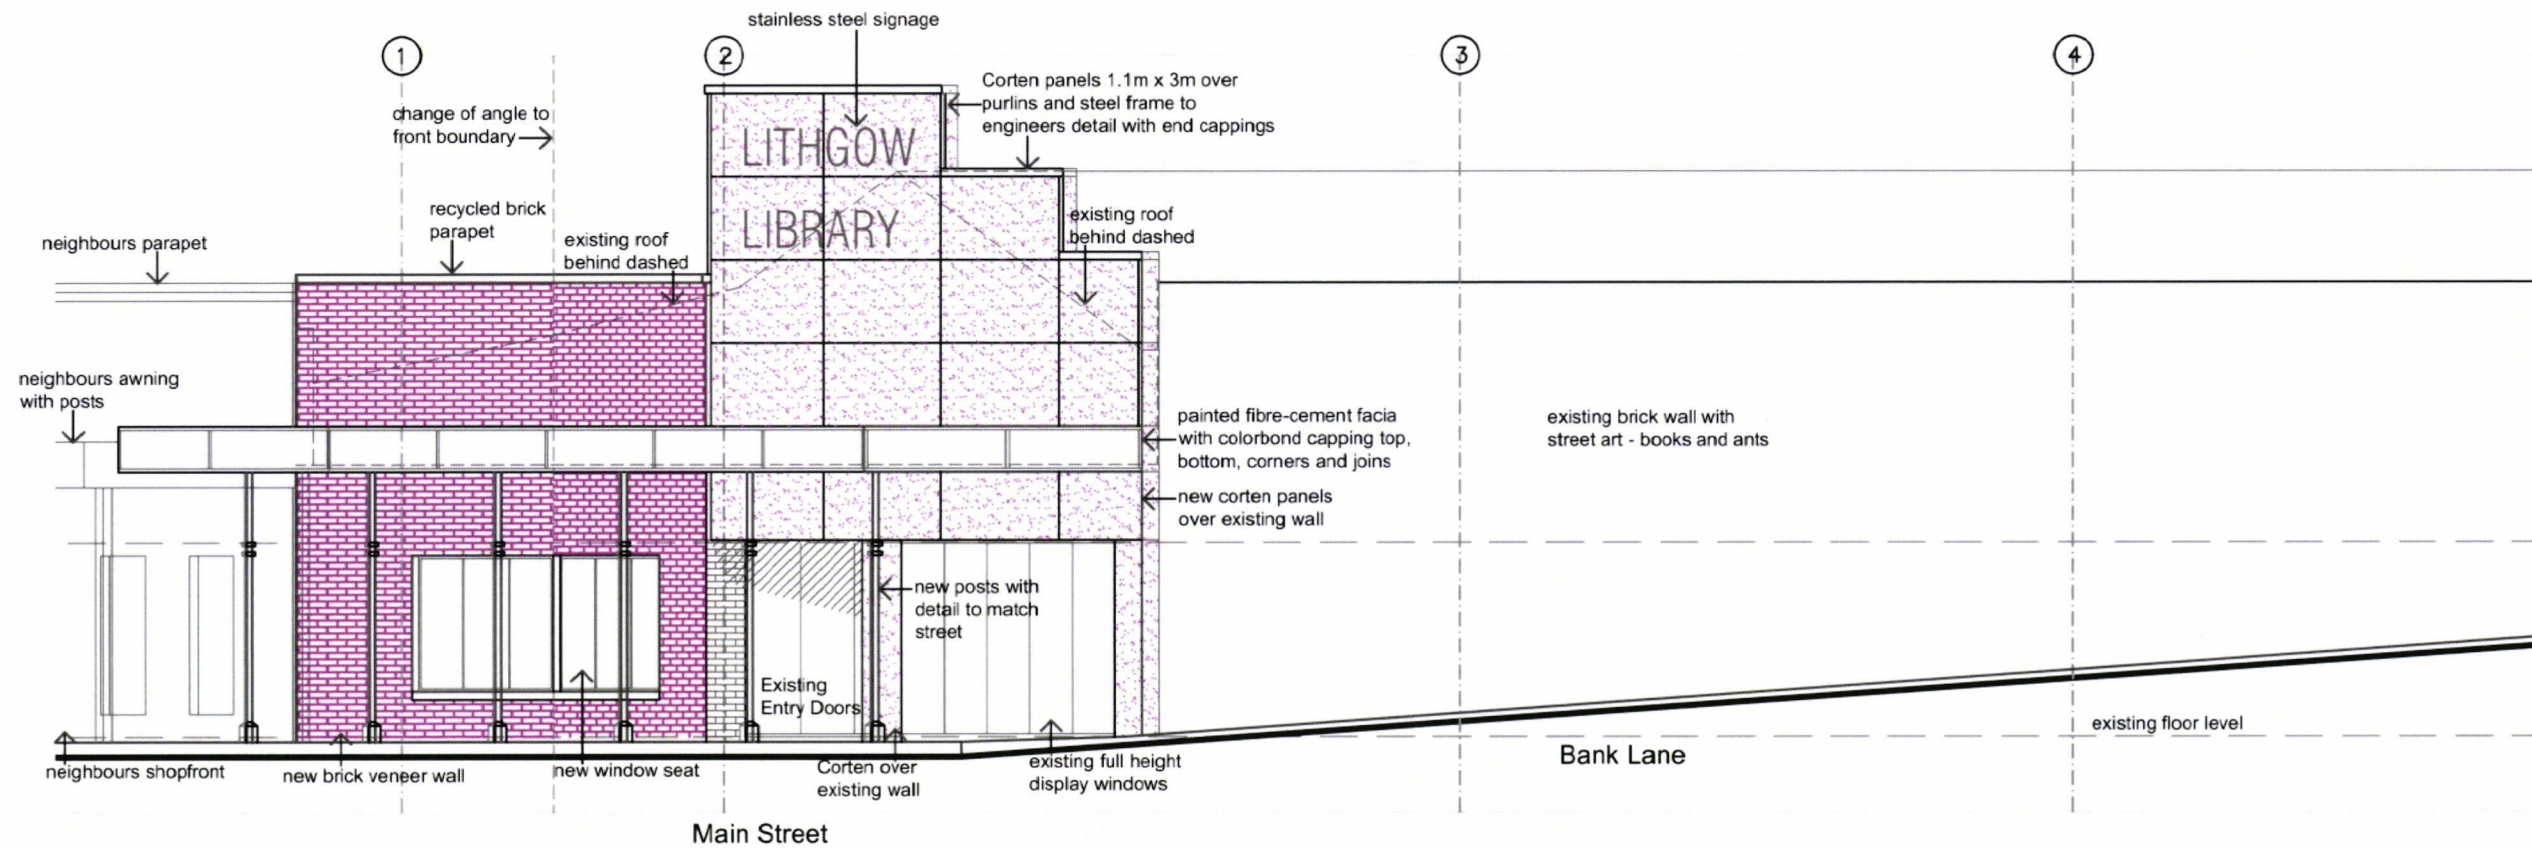

West Elevation - Bank Lane

NOTES:

- DO NOT SCALE DRAWINGS. USE FIGURED DIMENSIONS ONLY. CHECK & VERIFY LEVELS AND DIMENSIONS ON SITE PRIOR TO THE COMMENCEMENT OF ANY WORK. THE PREPARATION OF SHOP DRAWINGS OR THE FABRICATION OF COMPONENTS - THIS DRAWING IS THE COPYRIGHT OF six b design AND IS PROTECTED UNDER THE COPYRIGHT ACT 1968. IT MAY NOT BE ALTERED, REPRODUCED OR TRANSMITTED IN ANY FORM, OR BY ANY MEANS WITHOUT THE EXPRESSED PERMISSION OF six b design
 - THESE NOTES ARE AN INTEGRAL PART OF THIS PLAN AND MUST BE INCLUDED IN ANY REPRODUCTION

Lithgow Library

157 Main Street, Lithgow
 Lot A & B, DP 344745

drawing title:
**West
 Elevation**


dwg no.
 010620 - DA04 - D
 scale
 1:100
 date
 Nov2020

Amendment	Date	Description
A	June2020	existing
B	July2020	cost review
C	Sept2020	DA draft
D	Nov2020	DA/CC submission


**six b
 design**

Jamie Brennan
 nominated architect 6875 (nsw)

9 myrtle street. katoomba
 t. 4782 3586
 e. sixb@bigpond.com

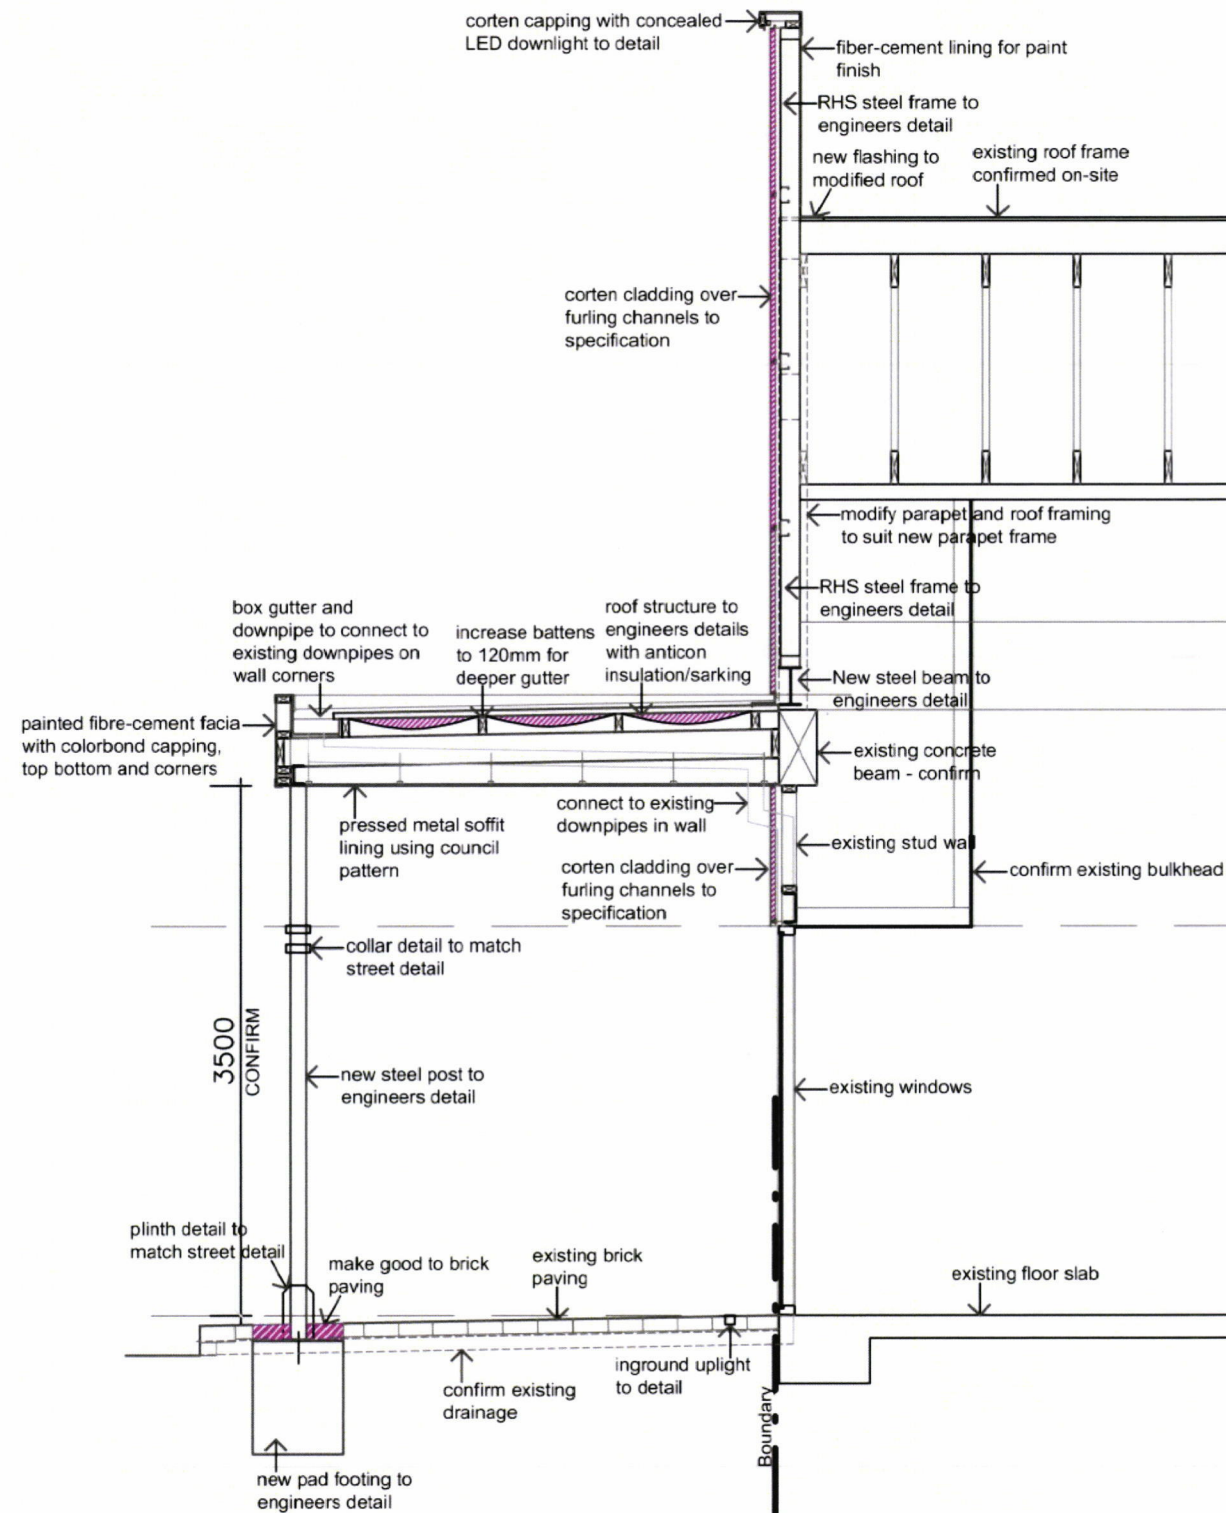

Section A - through retained windows

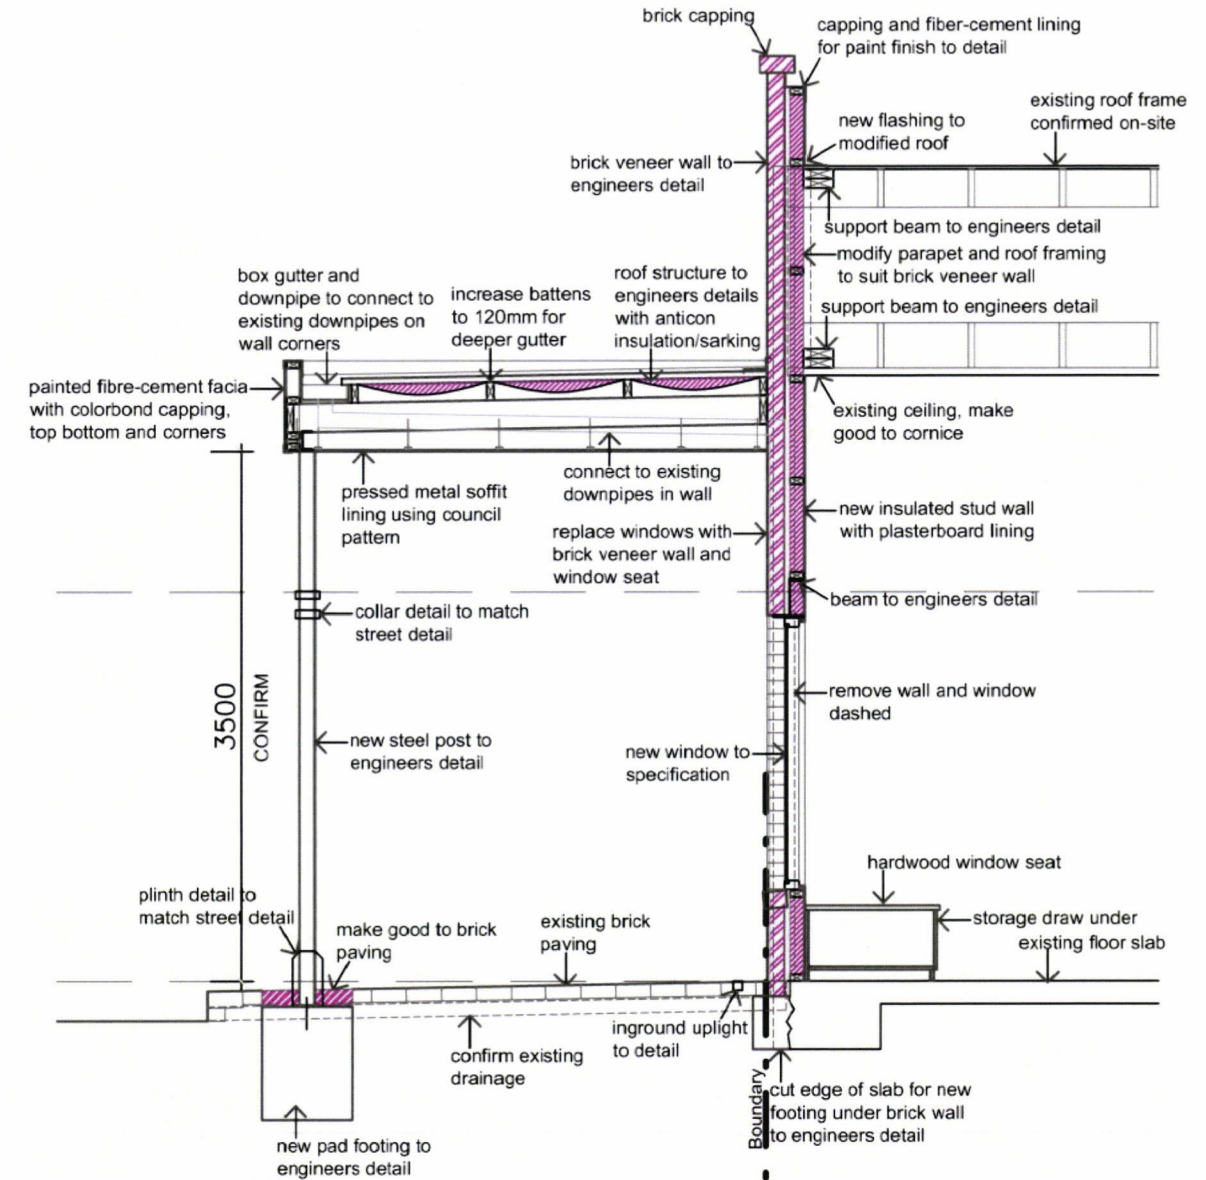

Section B - through replaced windows

NOTES:

- DO NOT SCALE DRAWINGS. USE FIGURED DIMENSIONS ONLY. CHECK & VERIFY LEVELS AND DIMENSIONS ON SITE PRIOR TO THE COMMENCEMENT OF ANY WORK. THE PREPARATION OF SHOP DRAWINGS OR THE FABRICATION OF COMPONENTS - THIS DRAWING IS THE COPYRIGHT OF six b design AND IS PROTECTED UNDER THE COPYRIGHT ACT 1968. IT MAY NOT BE ALTERED, REPRODUCED OR TRANSMITTED IN ANY FORM, OR BY ANY MEANS WITHOUT THE EXPRESSED PERMISSION OF six b design
 - THESE NOTES ARE AN INTEGRAL PART OF THIS PLAN AND MUST BE INCLUDED IN ANY REPRODUCTION

Lithgow Library

157 Main Street, Lithgow
 Lot A & B, DP 344745

drawing title:
Sections


dwg no.
 010620 - DA05 - D
 scale
 1:50
 date
 Nov2020

Amendment	Date	Description
A	June2020	existing
B	July2020	cost review
C	Sept2020	DA draft
D	Nov2020	DA/CC submission

six b design

Jamie Brennan
 nominated architect 6875 (nsw)


9 myrtle street, katoomba
 t. 4782 3586
 e. sixb@bigpond.com

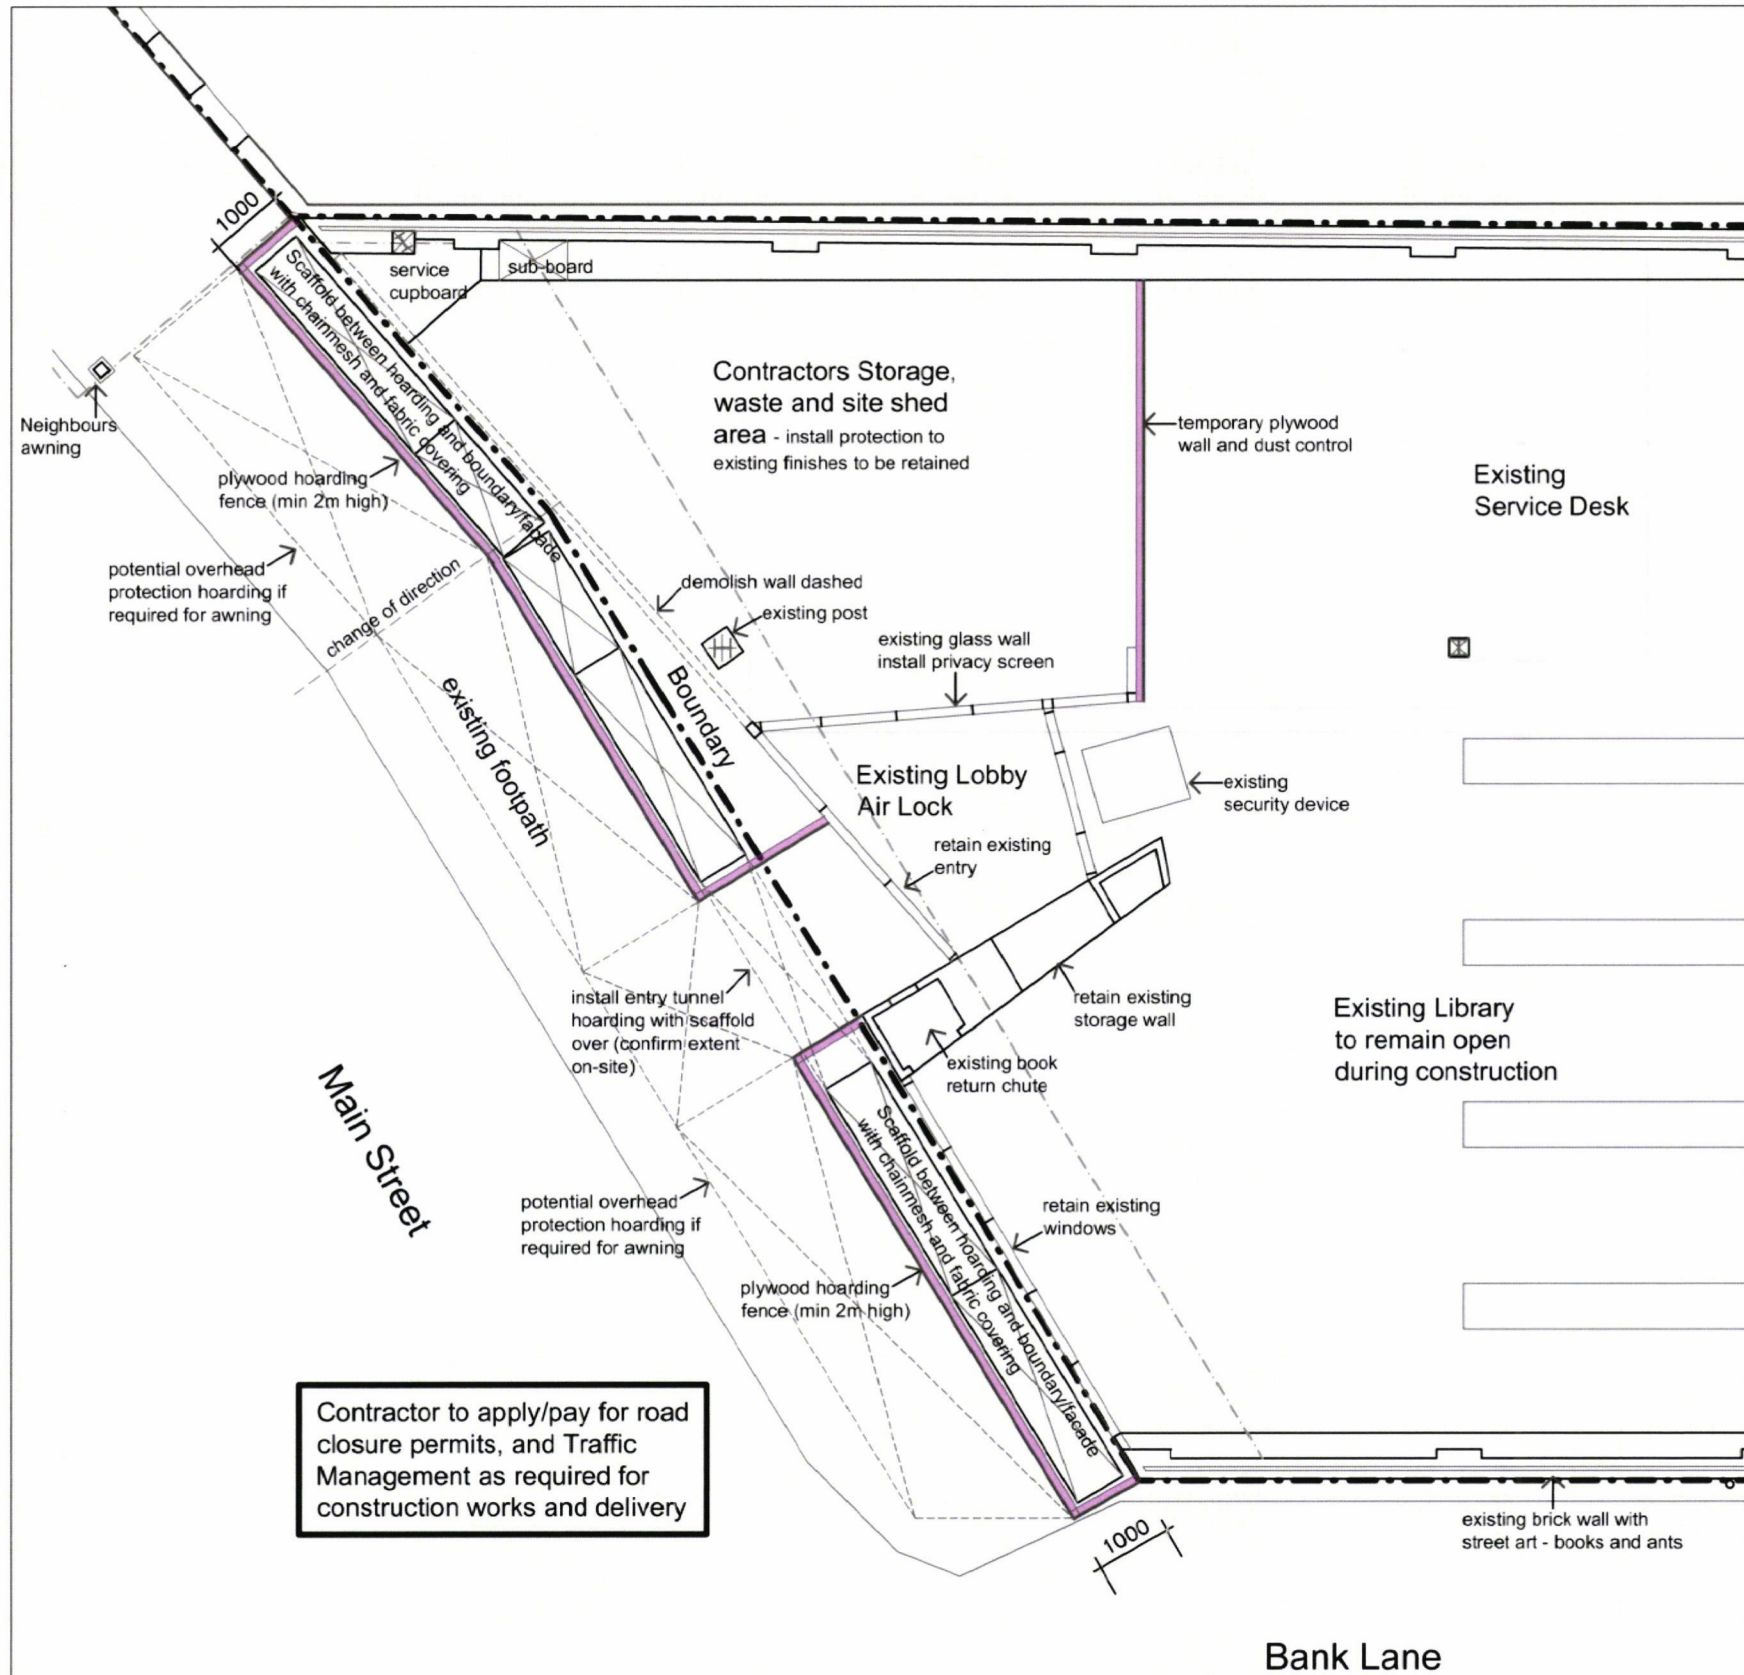

Contractor to apply/pay for road closure permits, and Traffic Management as required for construction works and delivery

NOTES:

- DO NOT SCALE DRAWINGS. USE FIGURED DIMENSIONS ONLY. CHECK & VERIFY LEVELS AND DIMENSIONS ON SITE PRIOR TO THE COMMENCEMENT OF ANY WORK. THE PREPARATION OF SHOP DRAWINGS OR THE FABRICATION OF COMPONENTS
- THIS DRAWING IS THE COPYRIGHT OF six b design AND IS PROTECTED UNDER THE COPYRIGHT ACT 1968. IT MAY NOT BE ALTERED, REPRODUCED OR TRANSMITTED IN ANY FORM, OR BY ANY MEANS WITHOUT THE EXPRESSED PERMISSION OF six b design
- THESE NOTES ARE AN INTEGRAL PART OF THIS PLAN AND MUST BE INCLUDED IN ANY REPRODUCTION

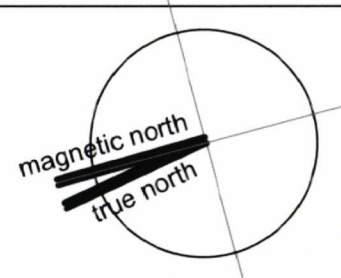

Lithgow Library

157 Main Street, Lithgow
Lot A & B, DP 344745

drawing title:
Construction Management

dwg no.
010620 - DA06 - D
scale
1:100
date
Nov2020

Amendment	Date	Description
A	June2020	existing
B	July2020	cost review
C	Sept2020	DA draft
D	Nov2020	DA/CC submission

six b design

9 myrtle street. katoomba
t. 4782 3586
e. sixb@bigpond.com

Jamie Brennan
nominated architect 6875 (nsw)