


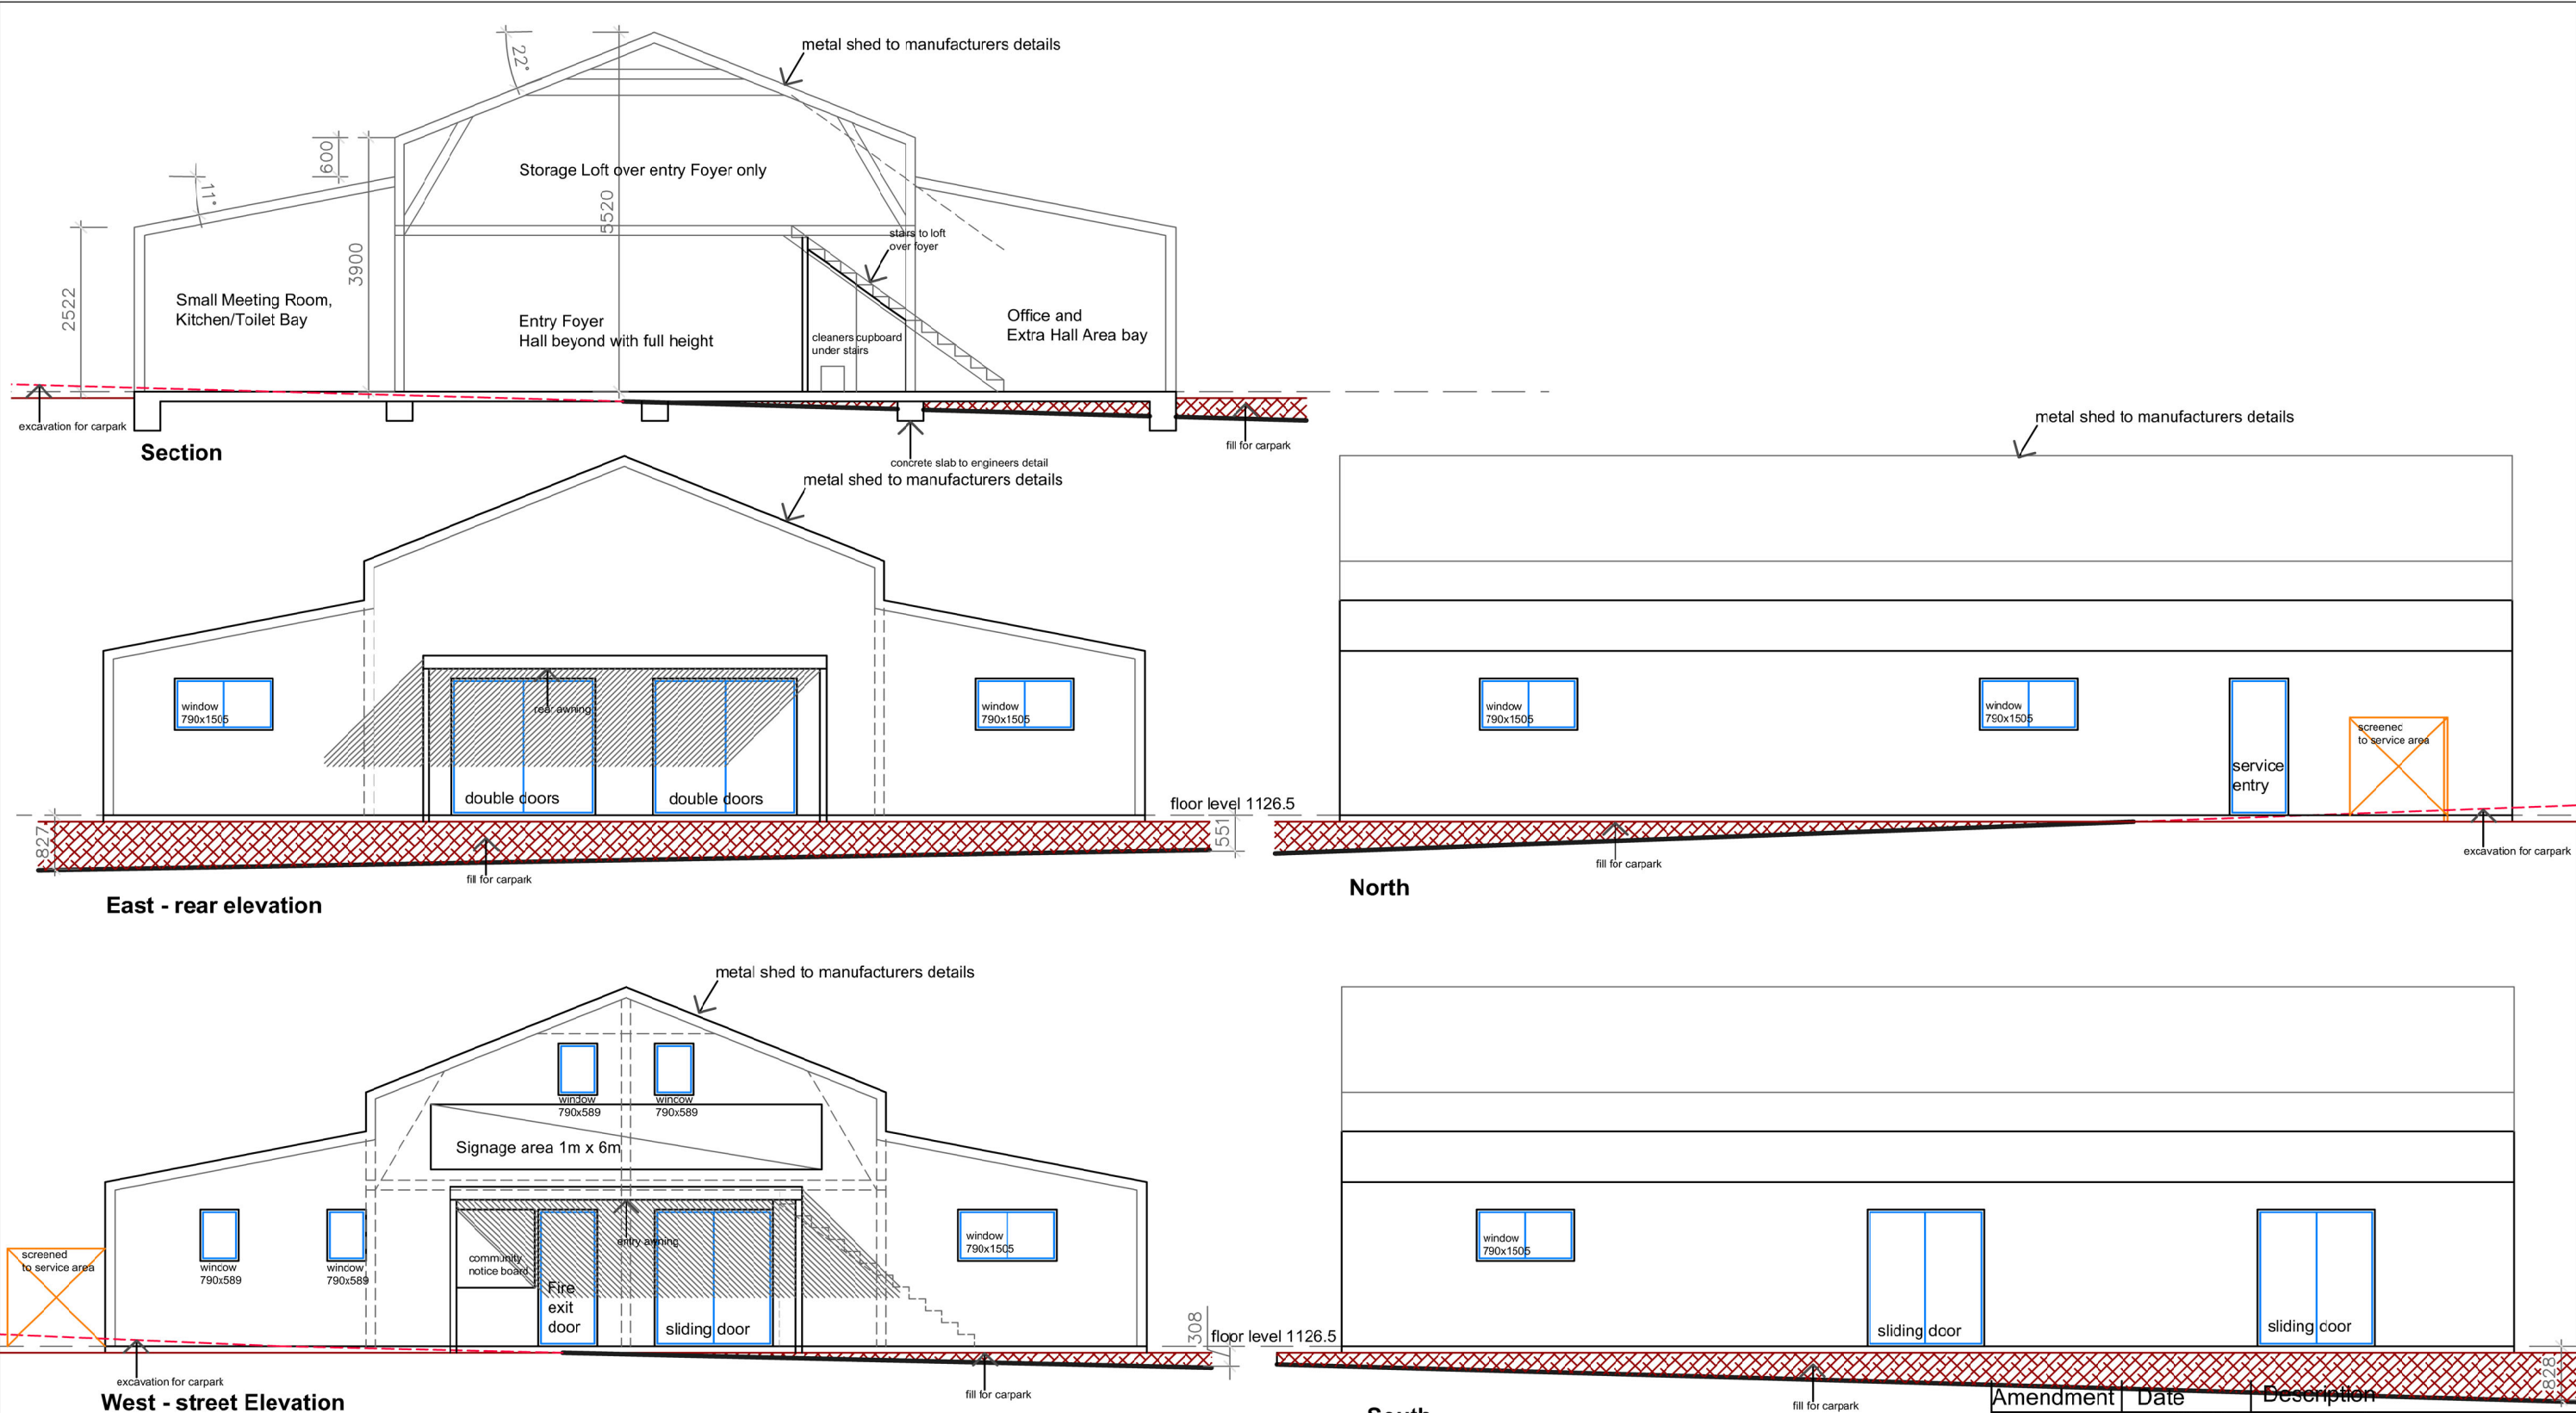

NOTES:

- DO NOT SCALE DRAWINGS. USE FIGURED DIMENSIONS ONLY.
CHECK & VERIFY LEVELS AND DIMENSIONS ON SITE PRIOR TO THE COMMENCEMENT OF ANY WORK, THE PREPARATION OF SHOP DRAWINGS OR THE FABRICATION OF COMPONENTS
- THIS DRAWING IS THE COPYRIGHT OF six b design AND IS PROTECTED UNDER THE COPYRIGHT ACT 1968. IT MAY NOT BE ALTERED, REPRODUCED OR TRANSMITTED IN ANY FORM, OR BY ANY MEANS WITHOUT THE EXPRESSED PERMISSION OF six b design
- THESE NOTES ARE AN INTEGRAL PART OF THIS PLAN AND MUST BE INCLUDED IN ANY REPRODUCTION

Community Hall

ABCD Inc
45 Petra Avenue, Clarence NSW 2790
Lot 2, DP719201

drawing title:
Elevations

dwg no.
030422 - DA03 E
scale
1:100
date
May2022

Amendment	Date	Description
A	April2022	sketch review
B	April2022	include feedback
C	May2022	include feedback 2
D	May2022	update window sizes
E	May2022	for DA

**six b
design**

Jamie Brennan
nominated architect 6875

9 myrtle street. katoomba
t. 4782 3586
e. sixb@bigpond.com

