

BRIDGE STREET

Commercial
Premises

LOT 2 BOUNDARY

6.095
WIDE


EXISTING
UNION THEATRE
Lot 2, DP1077295
63-65 Bridge Street
Lithgow

Renovate
Kitchen

Hoskins
Institute

NOTES:

- DO NOT SCALE DRAWINGS. USE FIGURED DIMENSIONS ONLY.
CHECK & VERIFY LEVELS AND DIMENSIONS ON SITE PRIOR TO
THE COMMENCEMENT OF ANY WORK, THE PREPARATION OF
SHOP DRAWINGS OR THE FABRICATION OF COMPONENTS
- THIS DRAWING IS THE COPYRIGHT OF six b design AND IS
PROTECTED UNDER THE COPYRIGHT ACT 1968. IT MAY NOT BE
ALTERED, REPRODUCED OR TRANSMITTED IN ANY FORM, OR BY
ANY MEANS WITHOUT THE EXPRESSED PERMISSION OF six b
design
- THESE NOTES ARE AN INTEGRAL PART OF THIS PLAN AND
MUST BE INCLUDED IN ANY REPRODUCTION

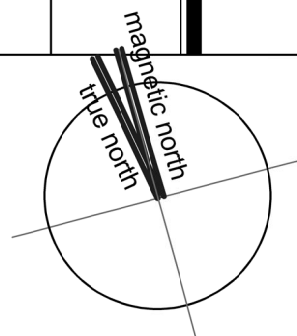

Union Theatre

63-65 Bridge Street, Lithgow
Lot 2, DP 1077295

drawing title:
Site Plan

dwg no.
020222 - DA01 C
scale
1:200
date
July2022

Amendment	Date	Description
A	Feb2022	Existing Kitchen site check
B	April2022	kitchen layout options
C	July2022	design development

**six b
design**

Jamie Brennan
nominated architect 6875 (nsw)


9 myrtle street. katoomba
t. 4782 3586
e. sixb@bigpond.com

EXISTING
UNION THEATRE
Lot 2, DP1077295
63-65 Bridge Street
Lithgow



NOTES:

- DO NOT SCALE DRAWINGS. USE FIGURED DIMENSIONS ONLY. CHECK & VERIFY LEVELS AND DIMENSIONS ON SITE PRIOR TO THE COMMENCEMENT OF ANY WORK, THE PREPARATION OF SHOP DRAWINGS OR THE FABRICATION OF COMPONENTS
- THIS DRAWING IS THE COPYRIGHT OF six b design AND IS PROTECTED UNDER THE COPYRIGHT ACT 1968. IT MAY NOT BE ALTERED, REPRODUCED OR TRANSMITTED IN ANY FORM, OR BY ANY MEANS WITHOUT THE EXPRESSED PERMISSION OF six b design
- THESE NOTES ARE AN INTEGRAL PART OF THIS PLAN AND MUST BE INCLUDED IN ANY REPRODUCTION

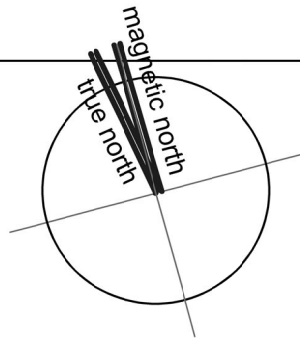

Union Theatre

63-65 Bridge Street, Lithgow
Lot 2, DP 1077295

drawing title:
Floor Plan


dwg no.
020222 - DA02 C
scale
1:100
date
July2022

Amendment	Date	Description
A	Feb2022	Existing Kitchen site check
B	April2022	kitchen layout options
C	July2022	design development

**six b
design**

9 myrtle street. katoomba
t. 4782 3586
e. sixb@bigpond.com


Jamie Brennan
nominated architect 6875 (nsw)

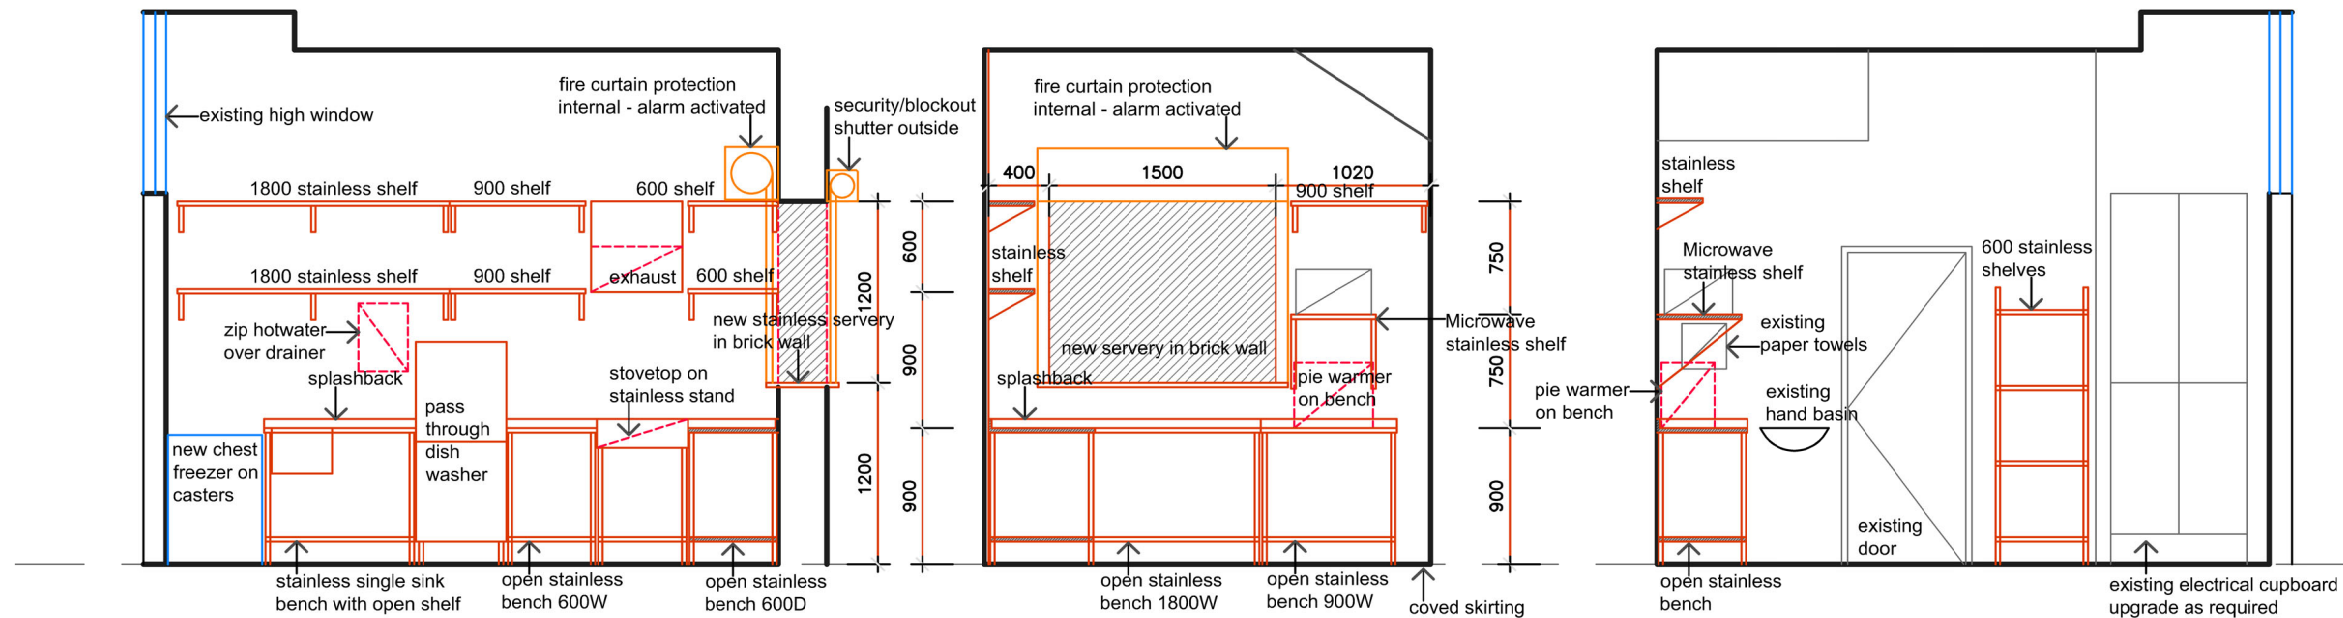

VIEW 1


VIEW 2

VIEW 3

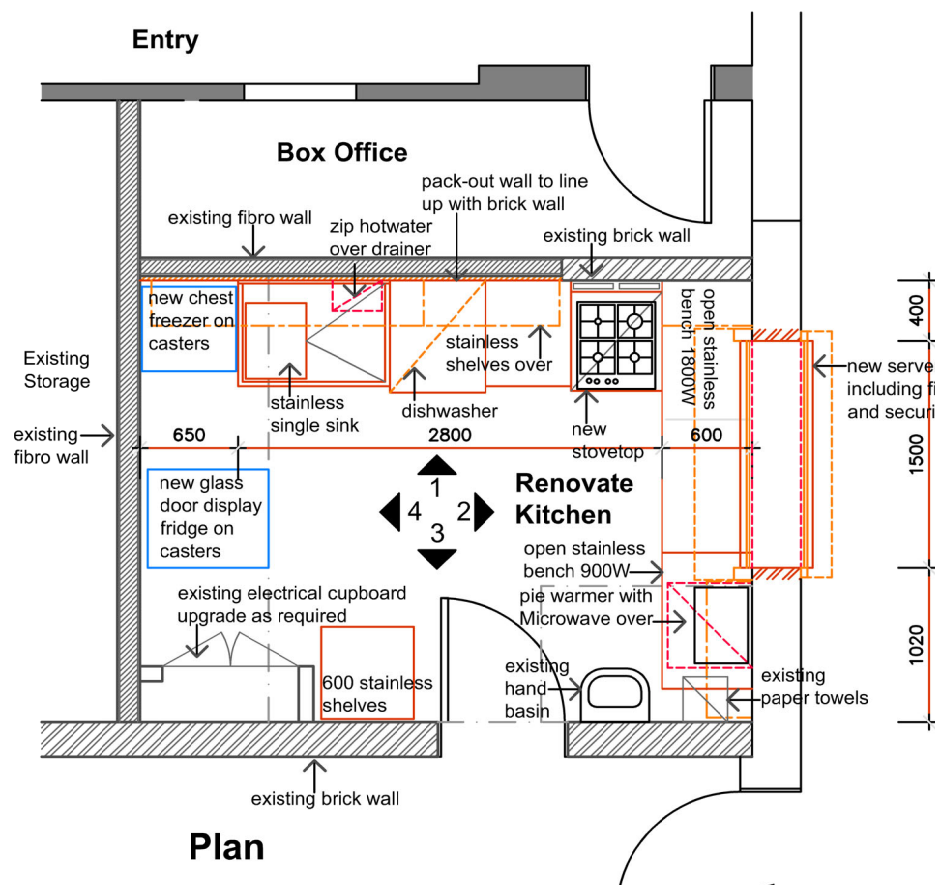

Plan

Existing Theatre

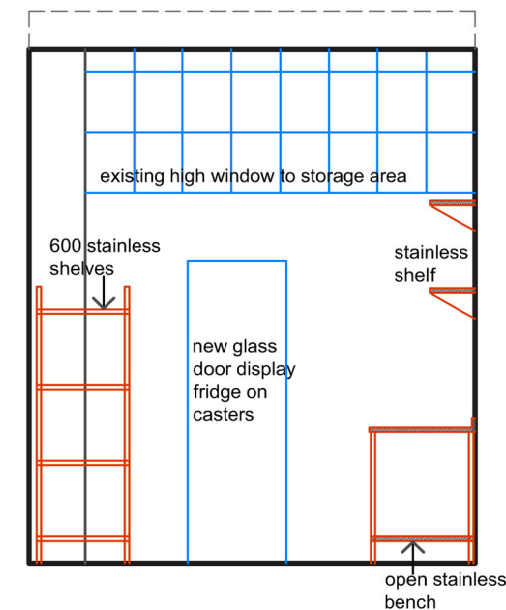


VIEW 4

Note:
- See Electrical drawings by JHA Engineers for main switchboard update and new power and light layout for kitchen
- See Holmes Fire Engineer report for performance solution fire curtain to new servery activated by alarm

NOTES:

- DO NOT SCALE DRAWINGS. USE FIGURED DIMENSIONS ONLY. CHECK & VERIFY LEVELS AND DIMENSIONS ON SITE PRIOR TO THE COMMENCEMENT OF ANY WORK, THE PREPARATION OF SHOP DRAWINGS OR THE FABRICATION OF COMPONENTS
- THIS DRAWING IS THE COPYRIGHT OF six b design AND IS PROTECTED UNDER THE COPYRIGHT ACT 1968. IT MAY NOT BE ALTERED, REPRODUCED OR TRANSMITTED IN ANY FORM, OR BY ANY MEANS WITHOUT THE EXPRESSED PERMISSION OF six b design
- THESE NOTES ARE AN INTEGRAL PART OF THIS PLAN AND MUST BE INCLUDED IN ANY REPRODUCTION

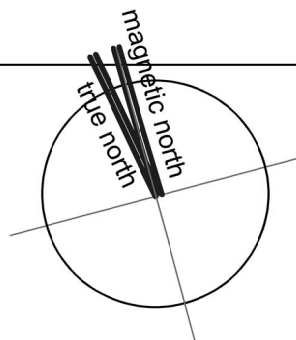

Union Theatre

63-65 Bridge Street, Lithgow
Lot 2, DP 1077295

drawing title:
**Kitchen
Layout**

dwg no.
020222 - DA03 D
scale
1:50
date
Nov2023

Amendment	Date	Description
A	Feb2022	Existing Kitchen site check
B	April2022	kitchen layout options
C	July2022	design development
D	Nov2023	include fire curtain, and blockout shutter

**six b
design**

Jamie Brennan
nominated architect 6875 (nsw)
9 myrtle street. katoomba
t. 4782 3586
e. sixb@bigpond.com