

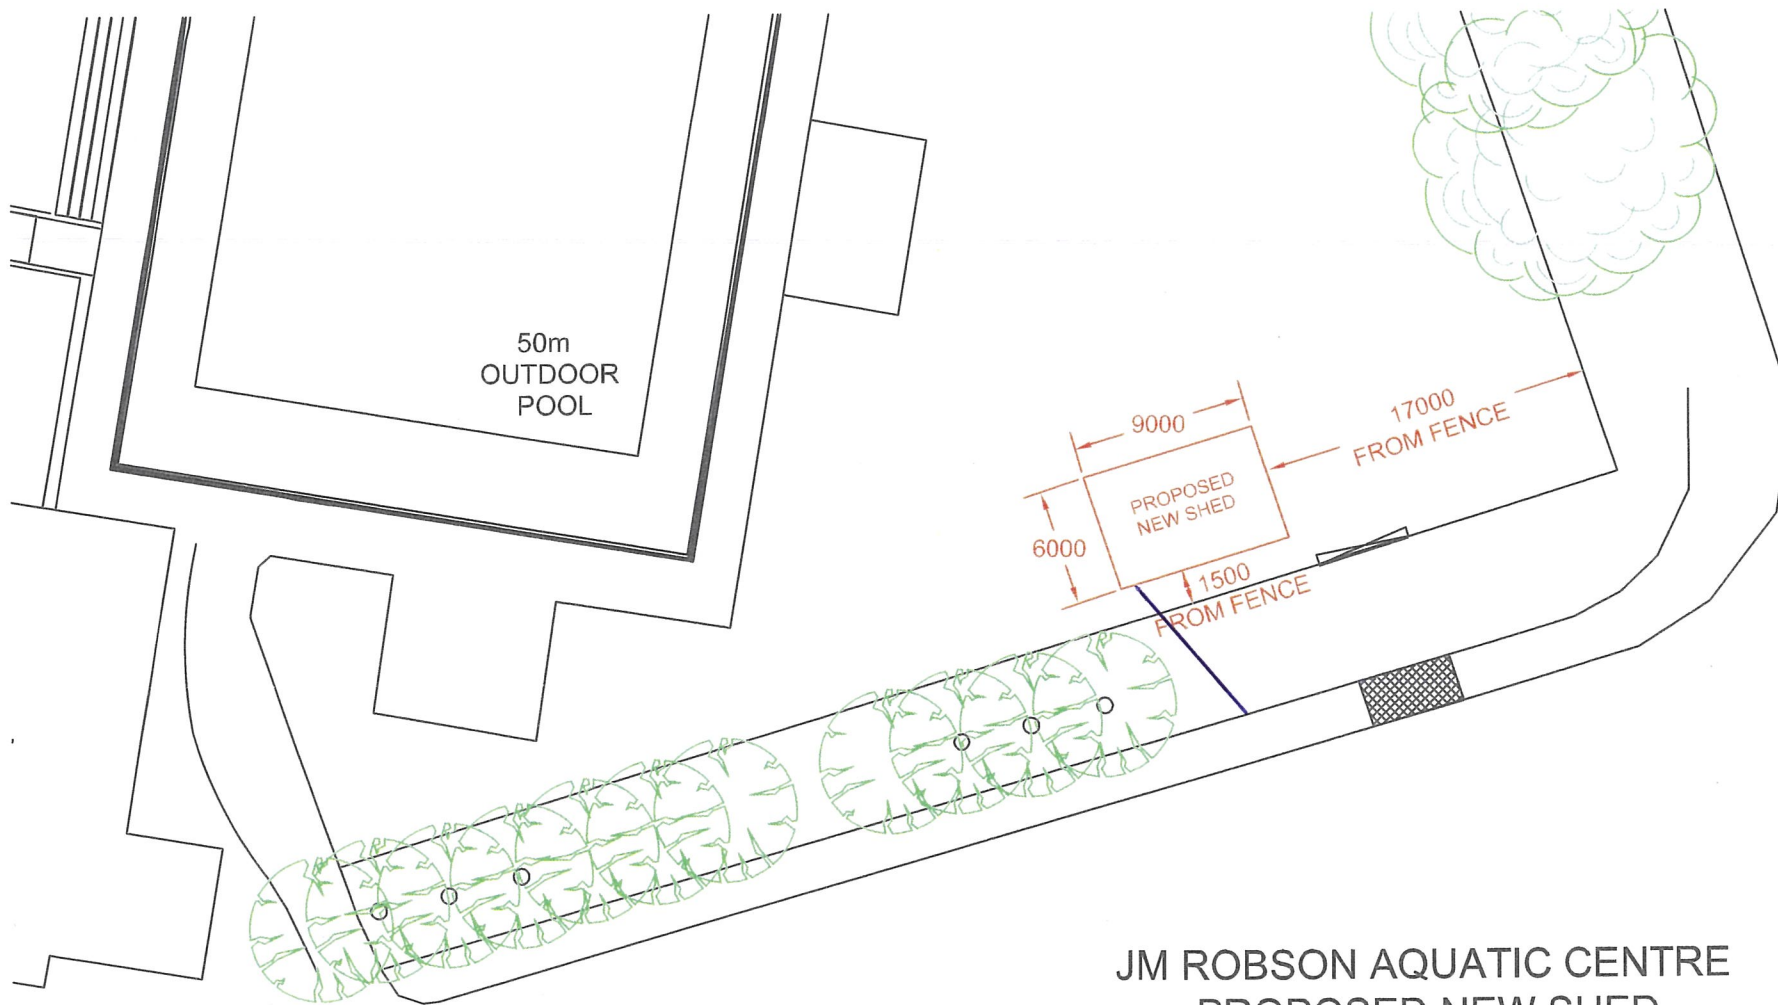
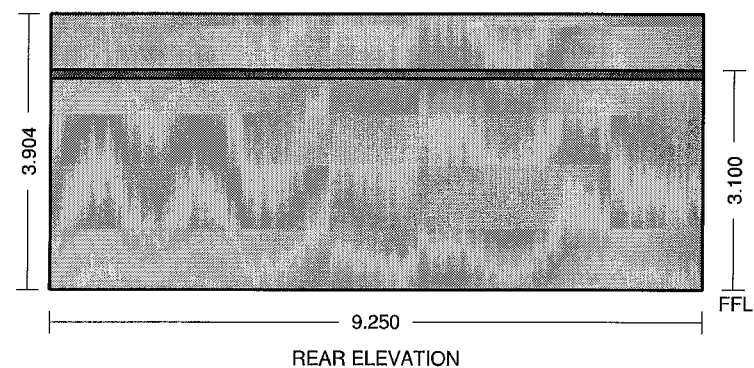
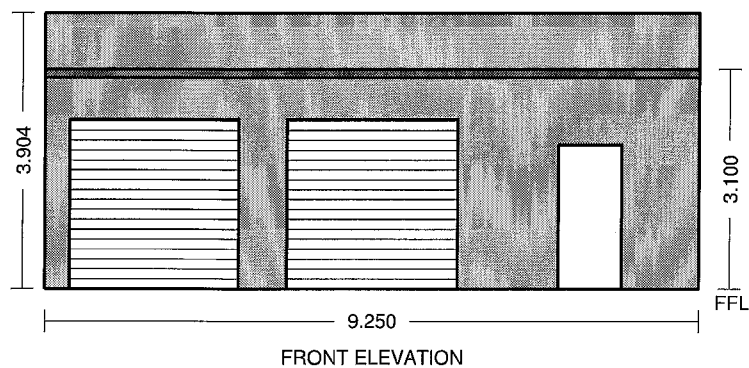
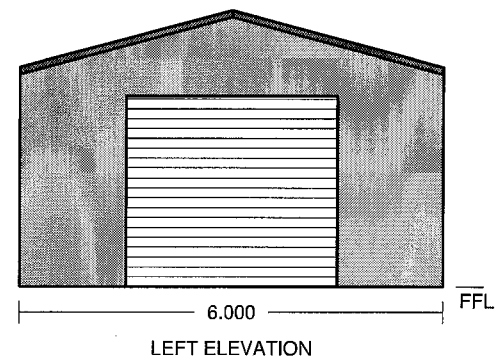


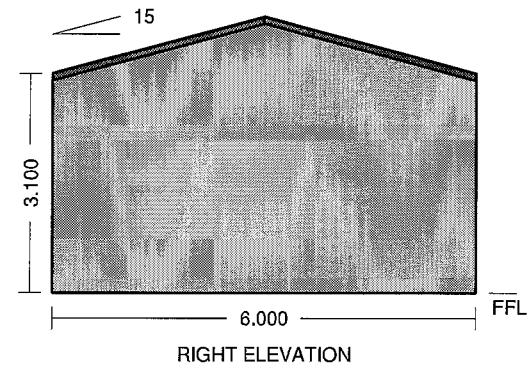

JM ROBSON AQUATIC CENTRE  
PROPOSED NEW SHED  
SITE PLAN  
NOT TO SCALE

——— STORM WATER

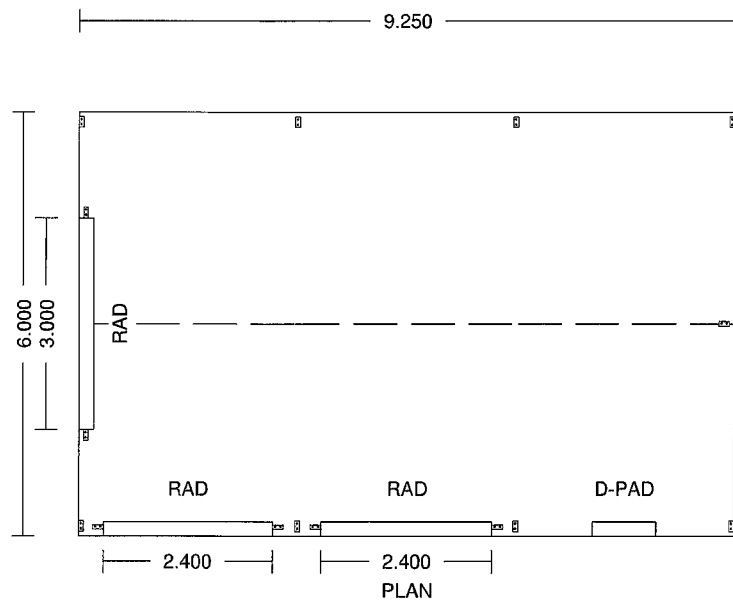

**ULTRA-STEEL**  
SHEDS & GARAGES PTY LTD  
MOLONG, NSW, 2866

Proposed CS 6.000x9.250x3.100 A2  
At TBA Lithgow  
For Dallas Bennett

DWGAP1

Ref: 330315142229

Scale: 100:1

**ARCHITECTURAL DRAWINGS**