

NOTE ~
 (WALL CLAD) MONUMENT MATT
 TO EXTERNAL WALL'S
 SHALE GREY TO ROOF AREA
 (ARIES) EASY CLAD TO
 UNDER SIDE OF EAVE
 AND BELOW FLOOR LEVEL

ANGLE OF SUN AT 35°
 ON JUNE 21.
 AT MIDDAY


SOLAR POWER
 TO BE INSTALED TO CABINS

NIV O'HANG

600 EAVE

RAIN WATER TANKS
 PROVIDED TO CABINS
 SHALE GREY COLOUR

SOLAR PANELS

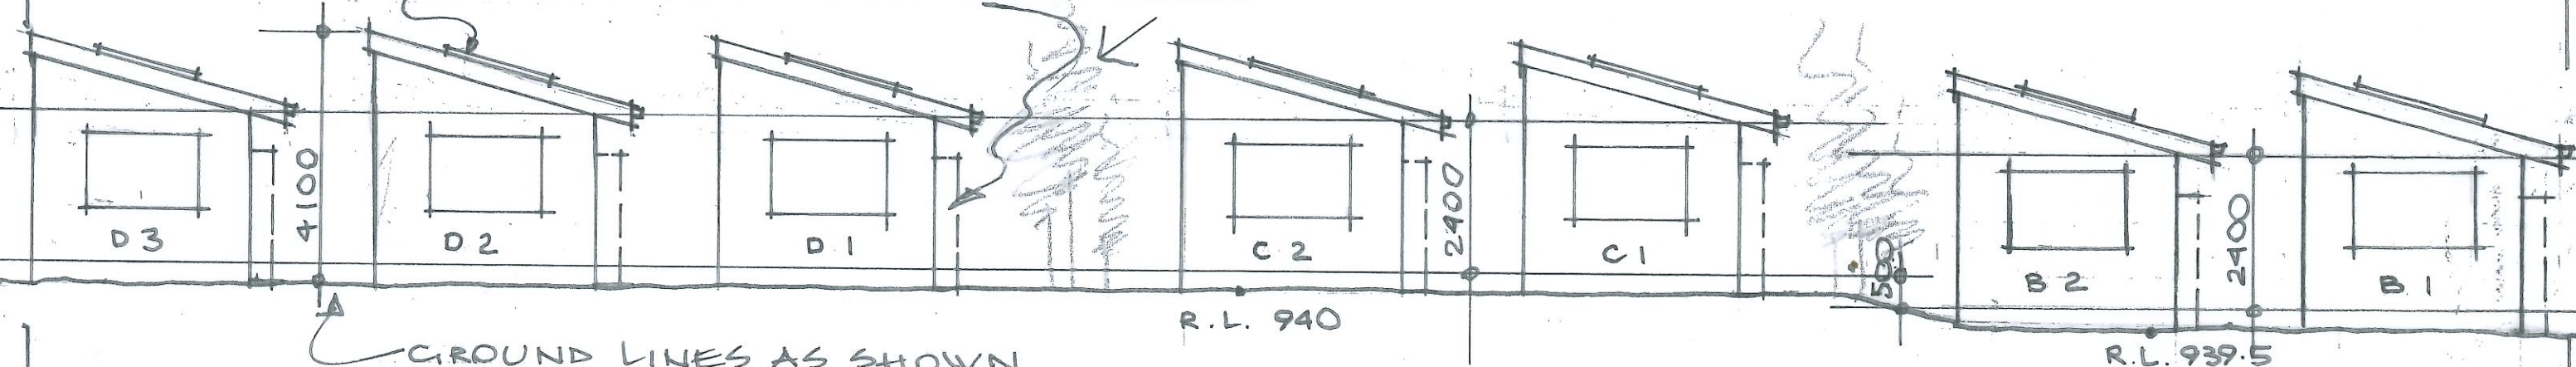

GROUND LINES AS SHOWN
 MAX. HEIGHT TO BUILDING 4100

EXPERIENCE OZ
 ECOTOURISM FACILITY



DEVELOPMENT APPLICATION
 AT ~ 51 ATKINSON STREET
 MORT'S ESTATE
 LITHGOW

LONGITUDINAL VIEW. WEST.
 SCALE ~ 1:100

FOR ~ BEN HARRIS

Suite 1, 52 Eskbank Street
 Lithgow NSW 2790
 PO Box 323 Lithgow
 E: info@cessoils.com.au
 W: www.cessoils.com.au

11/9/2023

CESSOILS-136-2107 DA 11