


NORTH

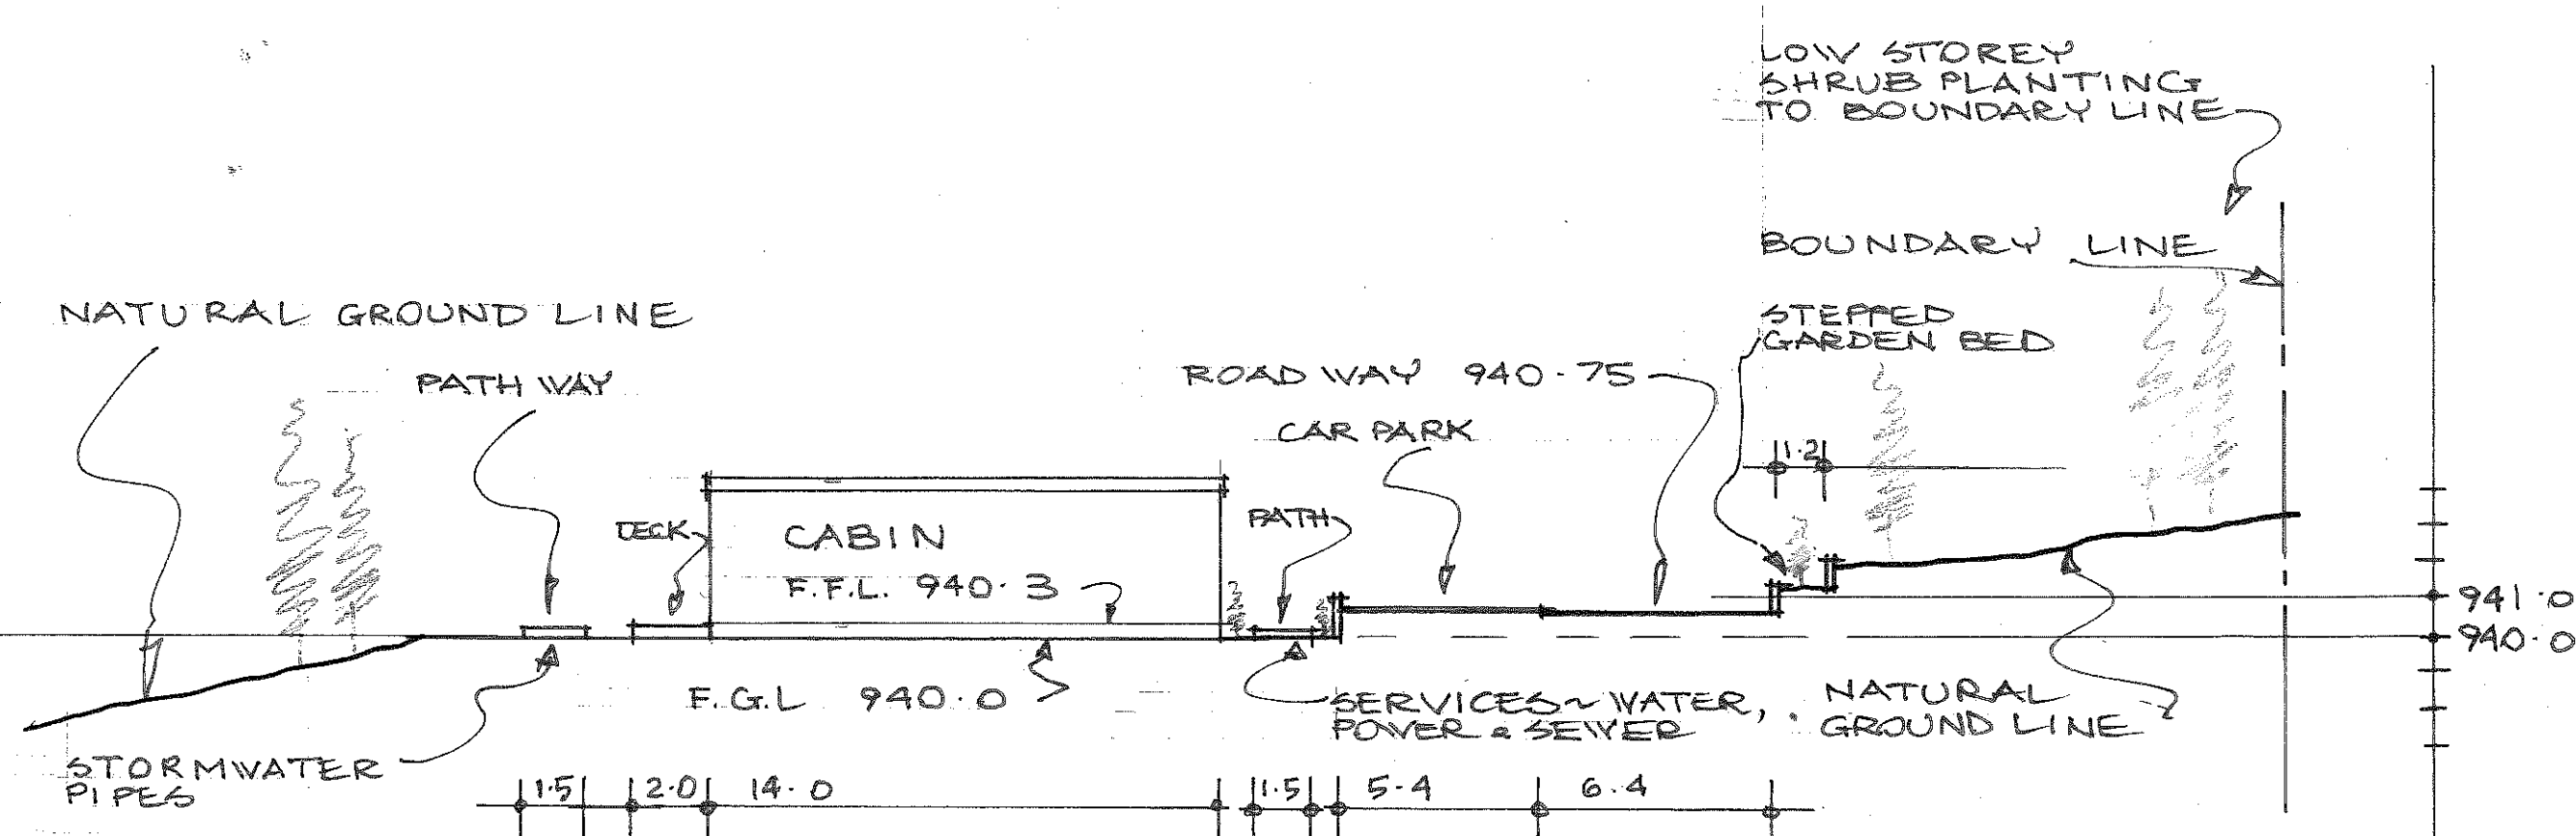

LONGITUDINAL VIEW
EAST - WEST CROSS SECTION AT D1-D3
SCALE ~ 1:200

EXPERIENCE OZ
ECOTOURISM FACILITY

DEVELOPMENT APPLICATION

AT ~ 51 ATKINSON STREET
MORT'S ESTATE
LITHGOW 2790

FOR ~ BEN HARRIS

Suite 1, 52 Eskbank Street
Lithgow NSW 2790
PO Box 323 Lithgow
E: info@cessoils.com.au
W: www.cessoils.com.au

11/9/2023

CESSOILS - 136-2107 D/A 10