

C.T.M.B.C

LITHGOW MOUNTAIN BIKE PARK


DRAWING INDEX

Name	Size
INDEX	A3
SHEET_E1 - Existing	A3
SHEET_E2 - Existing	A3
SHEET_E3 - Existing	A3
SHEET_E4 - Existing	A3
SHEET_E5 - Existing	A3
SHEET_E6 - Existing	A3
SHEET_E7 - Existing	A3

Legend

Site Boundary	
National Parks and Wildlife Service (external)	
Crown Land	
Lithgow City Council Land	
	

Contour, Watercourse, Property Data: © Geoscape Australia, supplied by NSW Spatial Collaboration Portal, 2025.
 Building Footprints, Railway: © OpenStreetMap contributors (www.openstreetmap.org/copyright).
 Car Park Design & Features: Data supplied by Calare Civil, June 2025.
 Track Design: Data supplied by World Trail, June 2025.

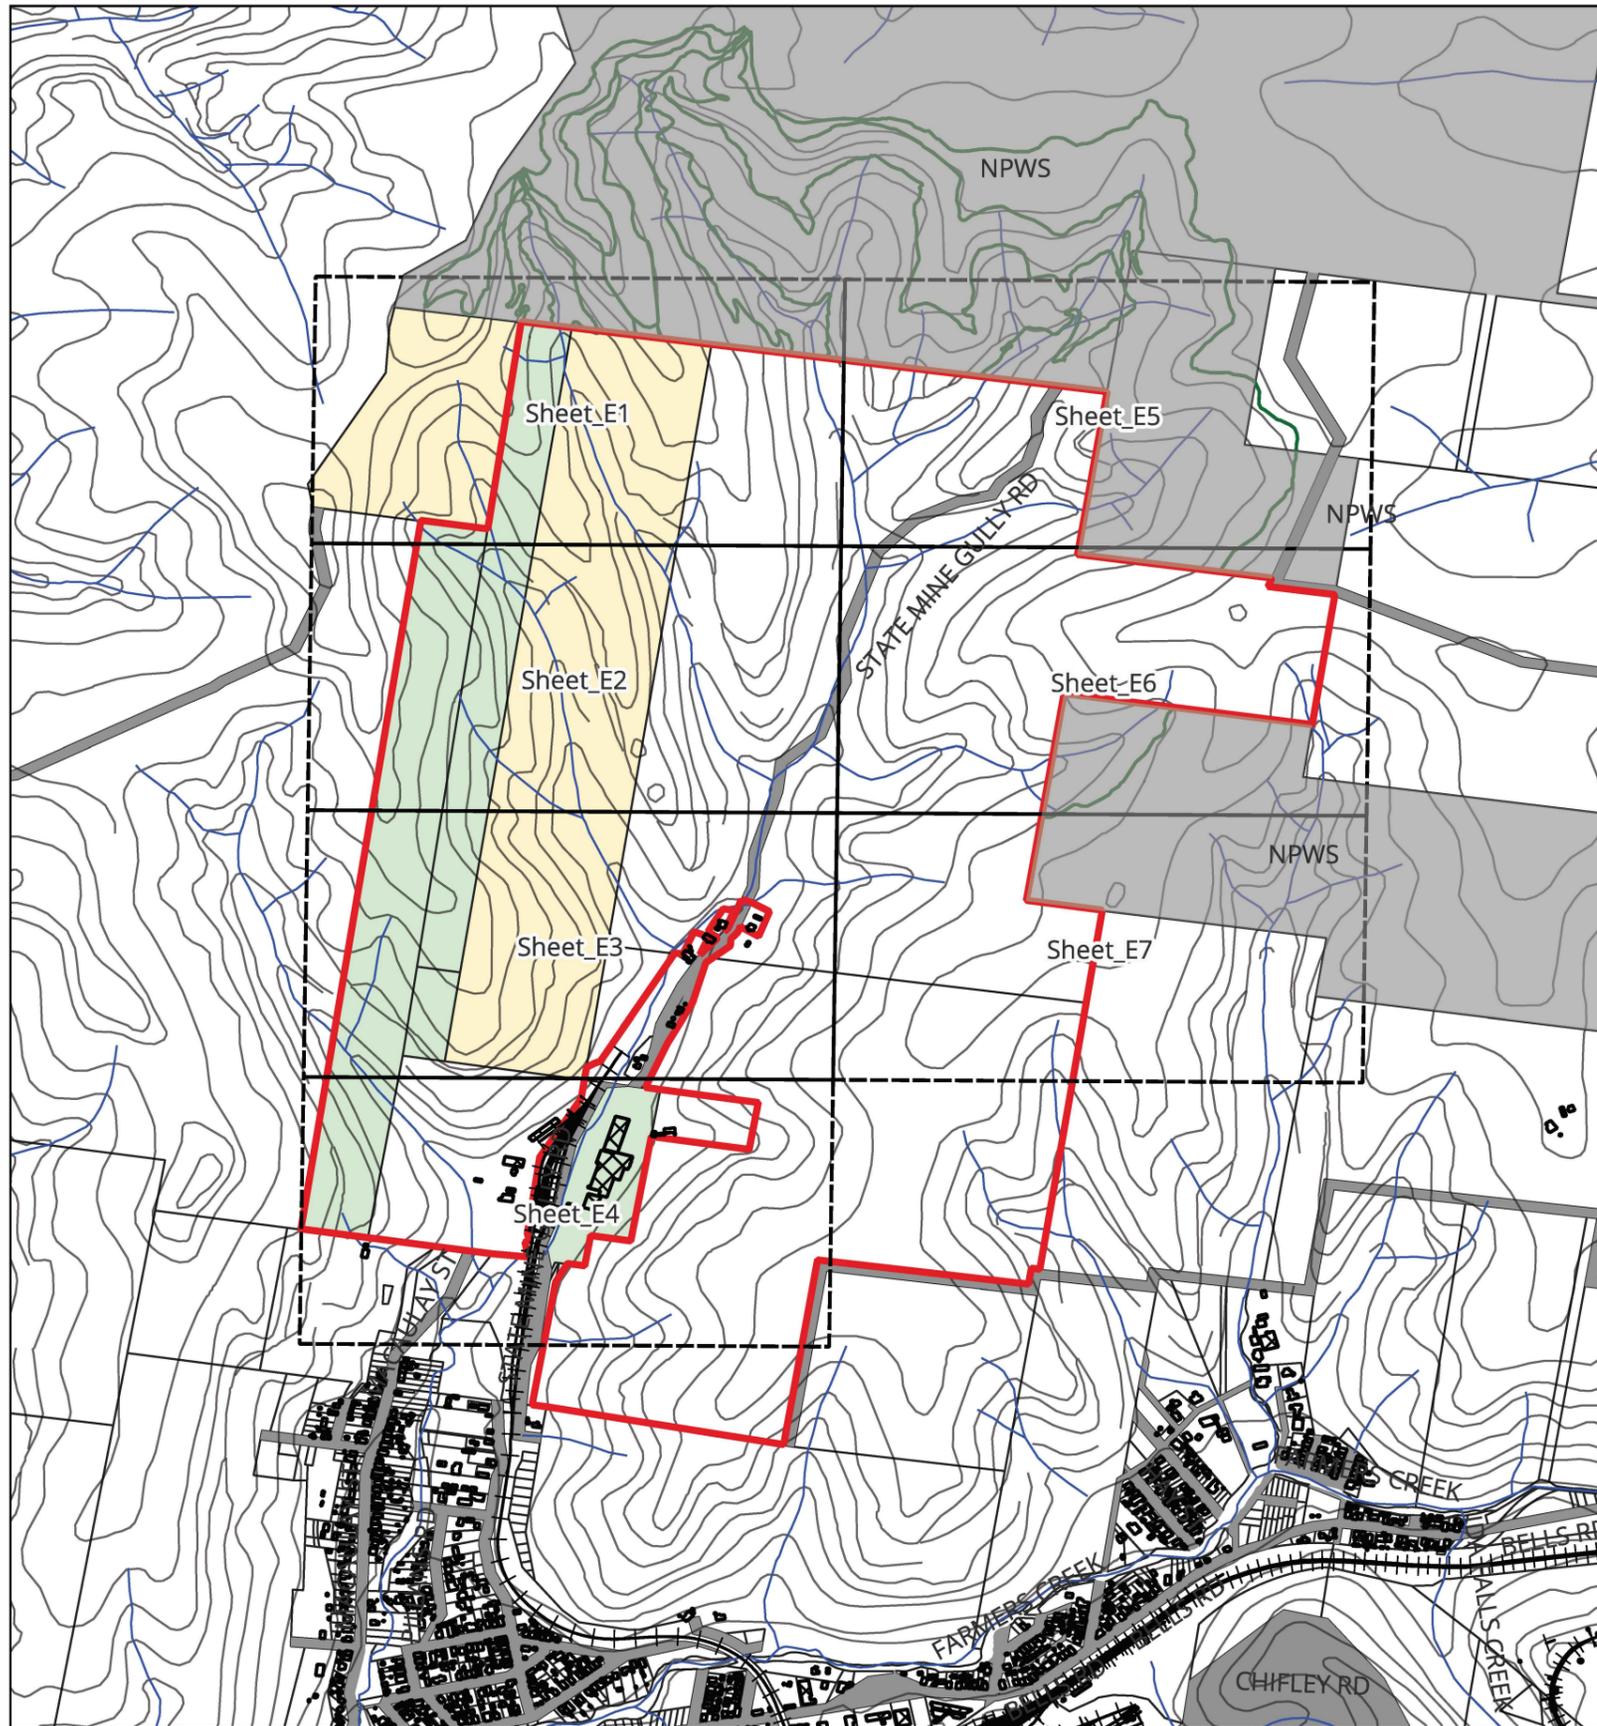


PMO 360
Govt. Project. Done.
Street, Town, STA, PCODE
Phone: +61 (0) 407 543 518
Email: paul@pmo360.com.au
PMO 360 PTY LTD ABN 73 667 737 466

Designed	Drawn	Checked	Survey
	AJS	PS	
Scale	Date		
1:10,000	08/08/2025		
APPROVED - PRINCIPAL		Paul Smith - RPEng	




NORTH
Datum AHD (m)

1	FINAL	08/08/2025	AJS
Issue	Description	Date	By

CLIENT	CENTRAL TABLELANDS MOUNTAIN BIKE CLUB
PROJECT	LITHGOW MOUNTAIN BIKE PARK

TITLE	INDEX
PREPARED BY	Andrew Swan
2025-AJS-A3 Index - Existing	A3

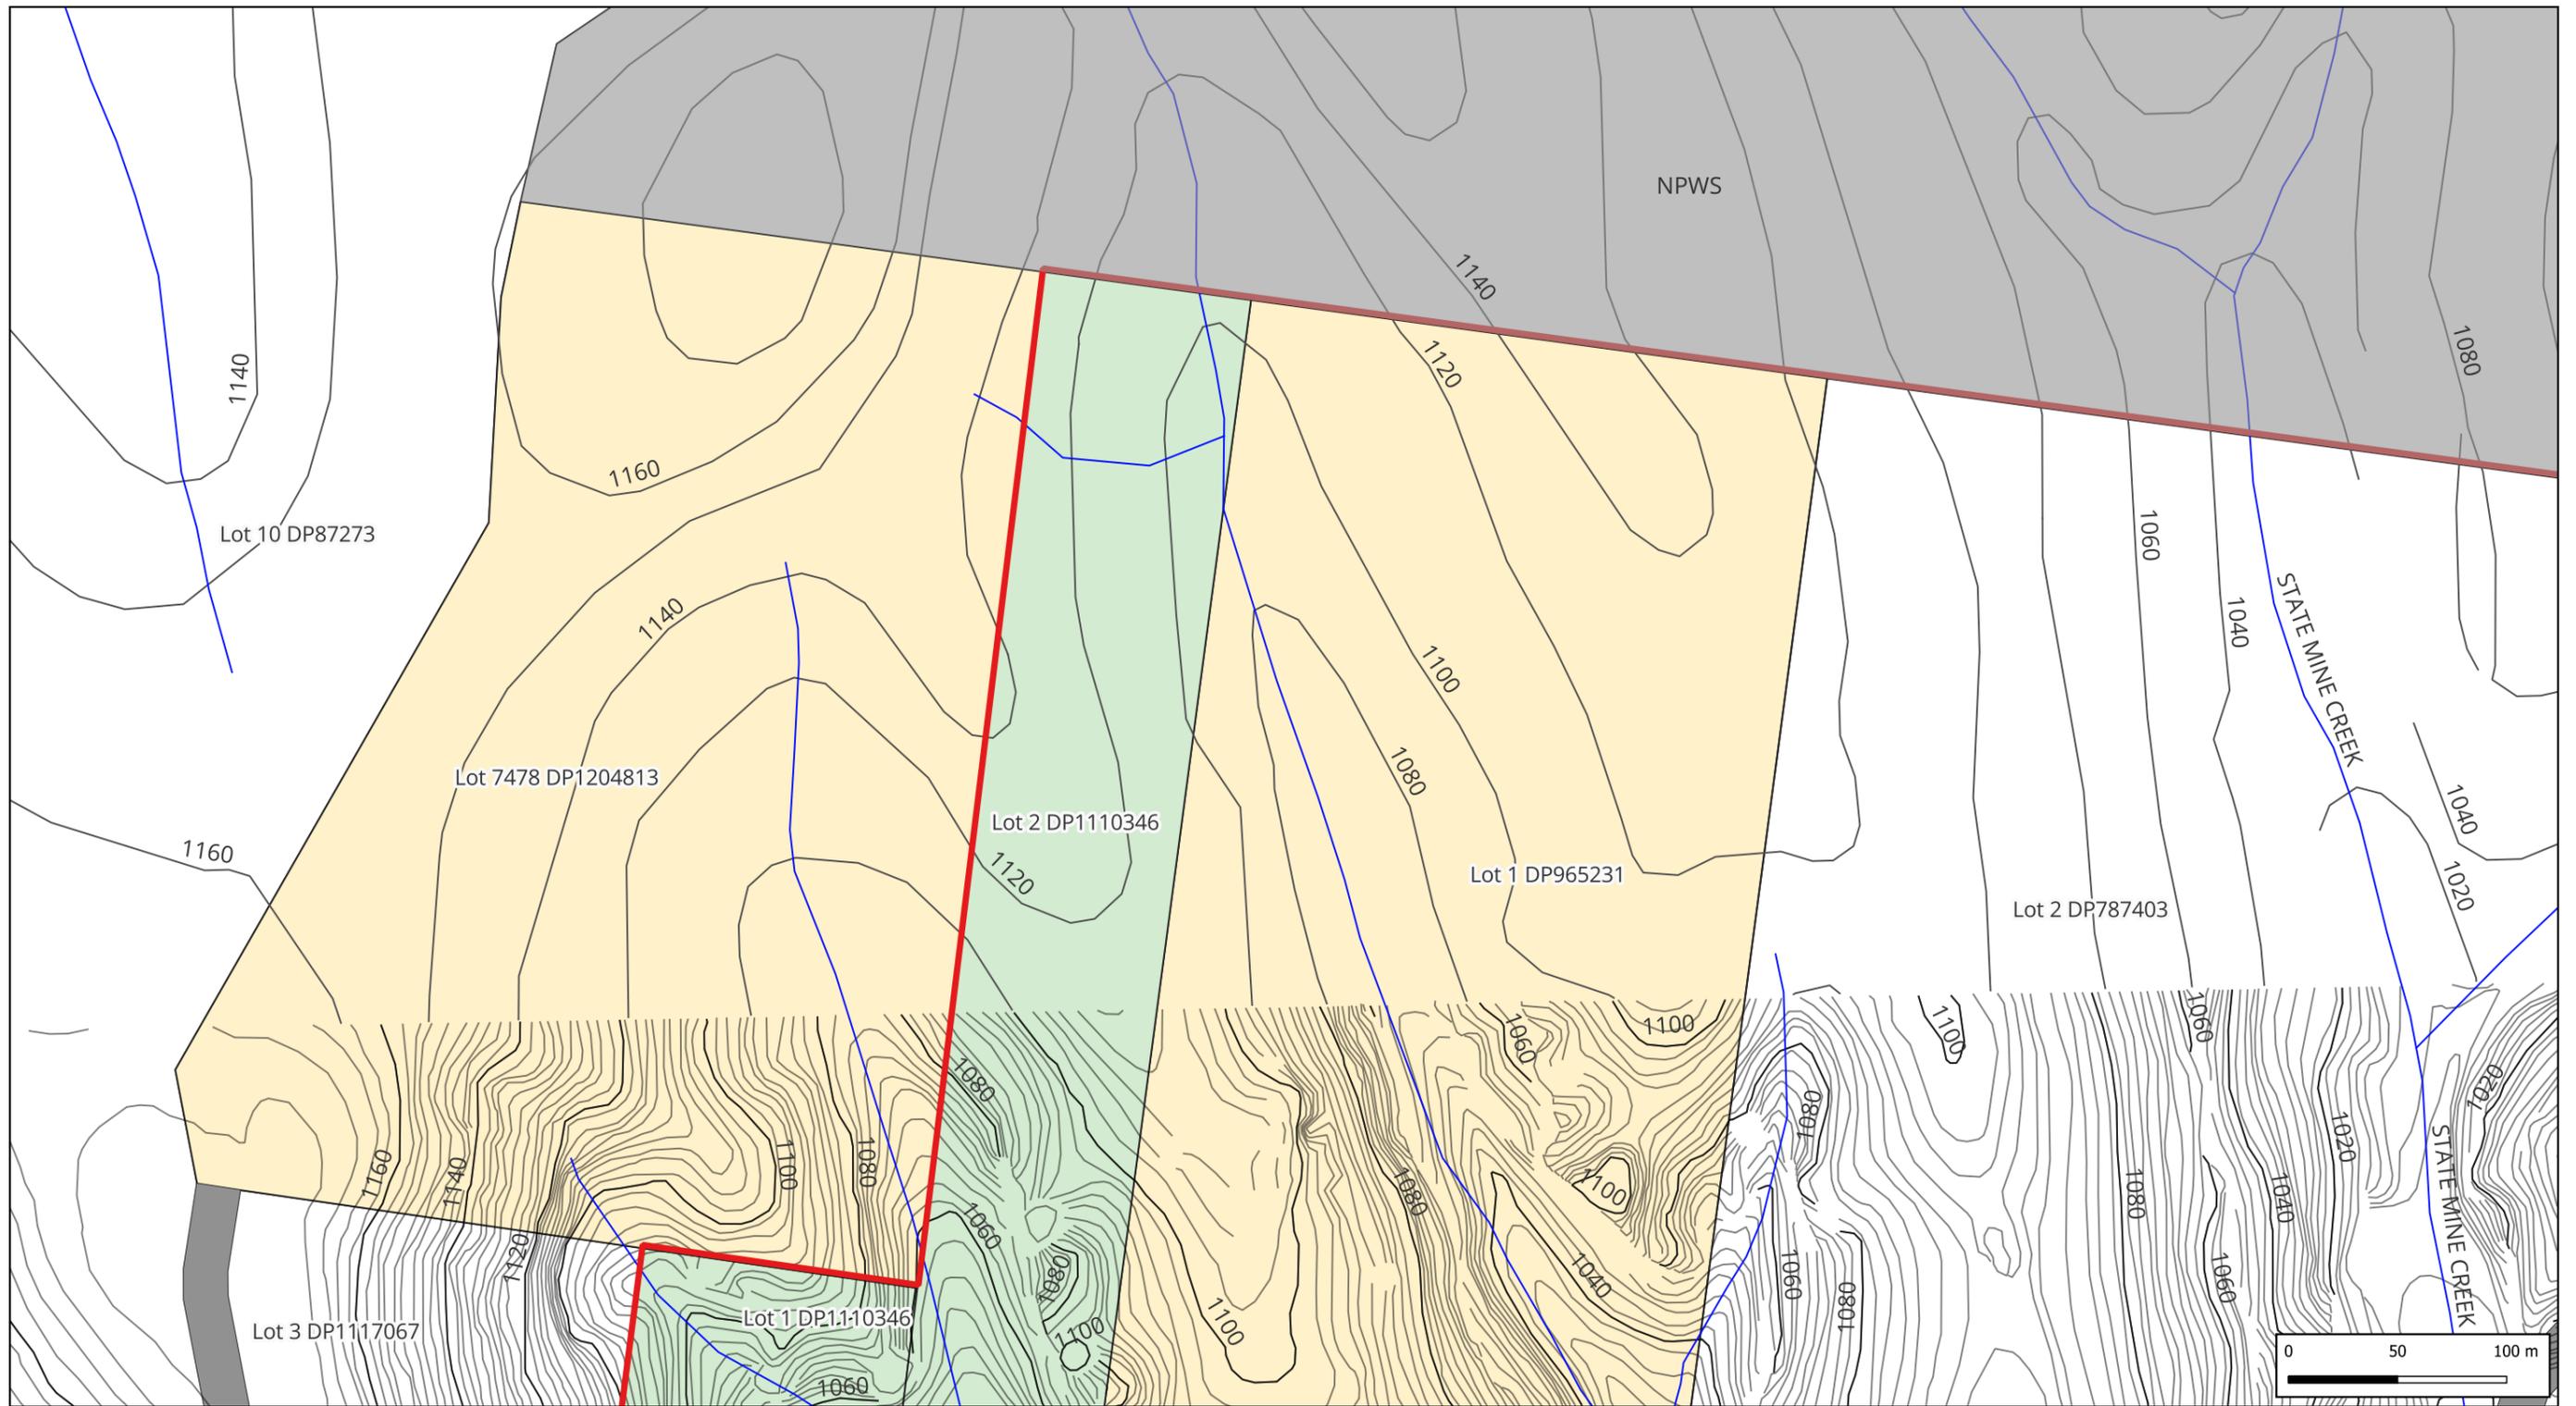

- Buildings
- NPWS
- Crown Land
- LCC Land
- Cadastre
- Road Corridor
- Site Boundary
- Watercourse
- Railway — railway

PMO 360
Govt. Project. Done.

43 Minley Crescent, East Ballina, 2478
Phone: +61 (0) 407 543 518
Email: paul@pmo360.com.au

PMO 360 PTY LTD ABN 73 667 737 466

Designed	Drawn	Checked	Survey
	AJS	PS	
Scale	Date		
1:3,000	08/08/2025		
APPROVED - PRINCIPAL		Paul Smith - RPEng	

NORTH

Datum AHD (m)

1	FINAL	08/08/2025	AJS
Issue	Description	Date	By

CLIENT
CENTRAL TABLELANDS MOUNTAIN BIKE CLUB


PROJECT
LITHGOW MOUNTAIN BIKE PARK

TITLE
Sheet_E1

PREPARED BY
Andrew Swan

2025-AJS-A3 - Existing

A3

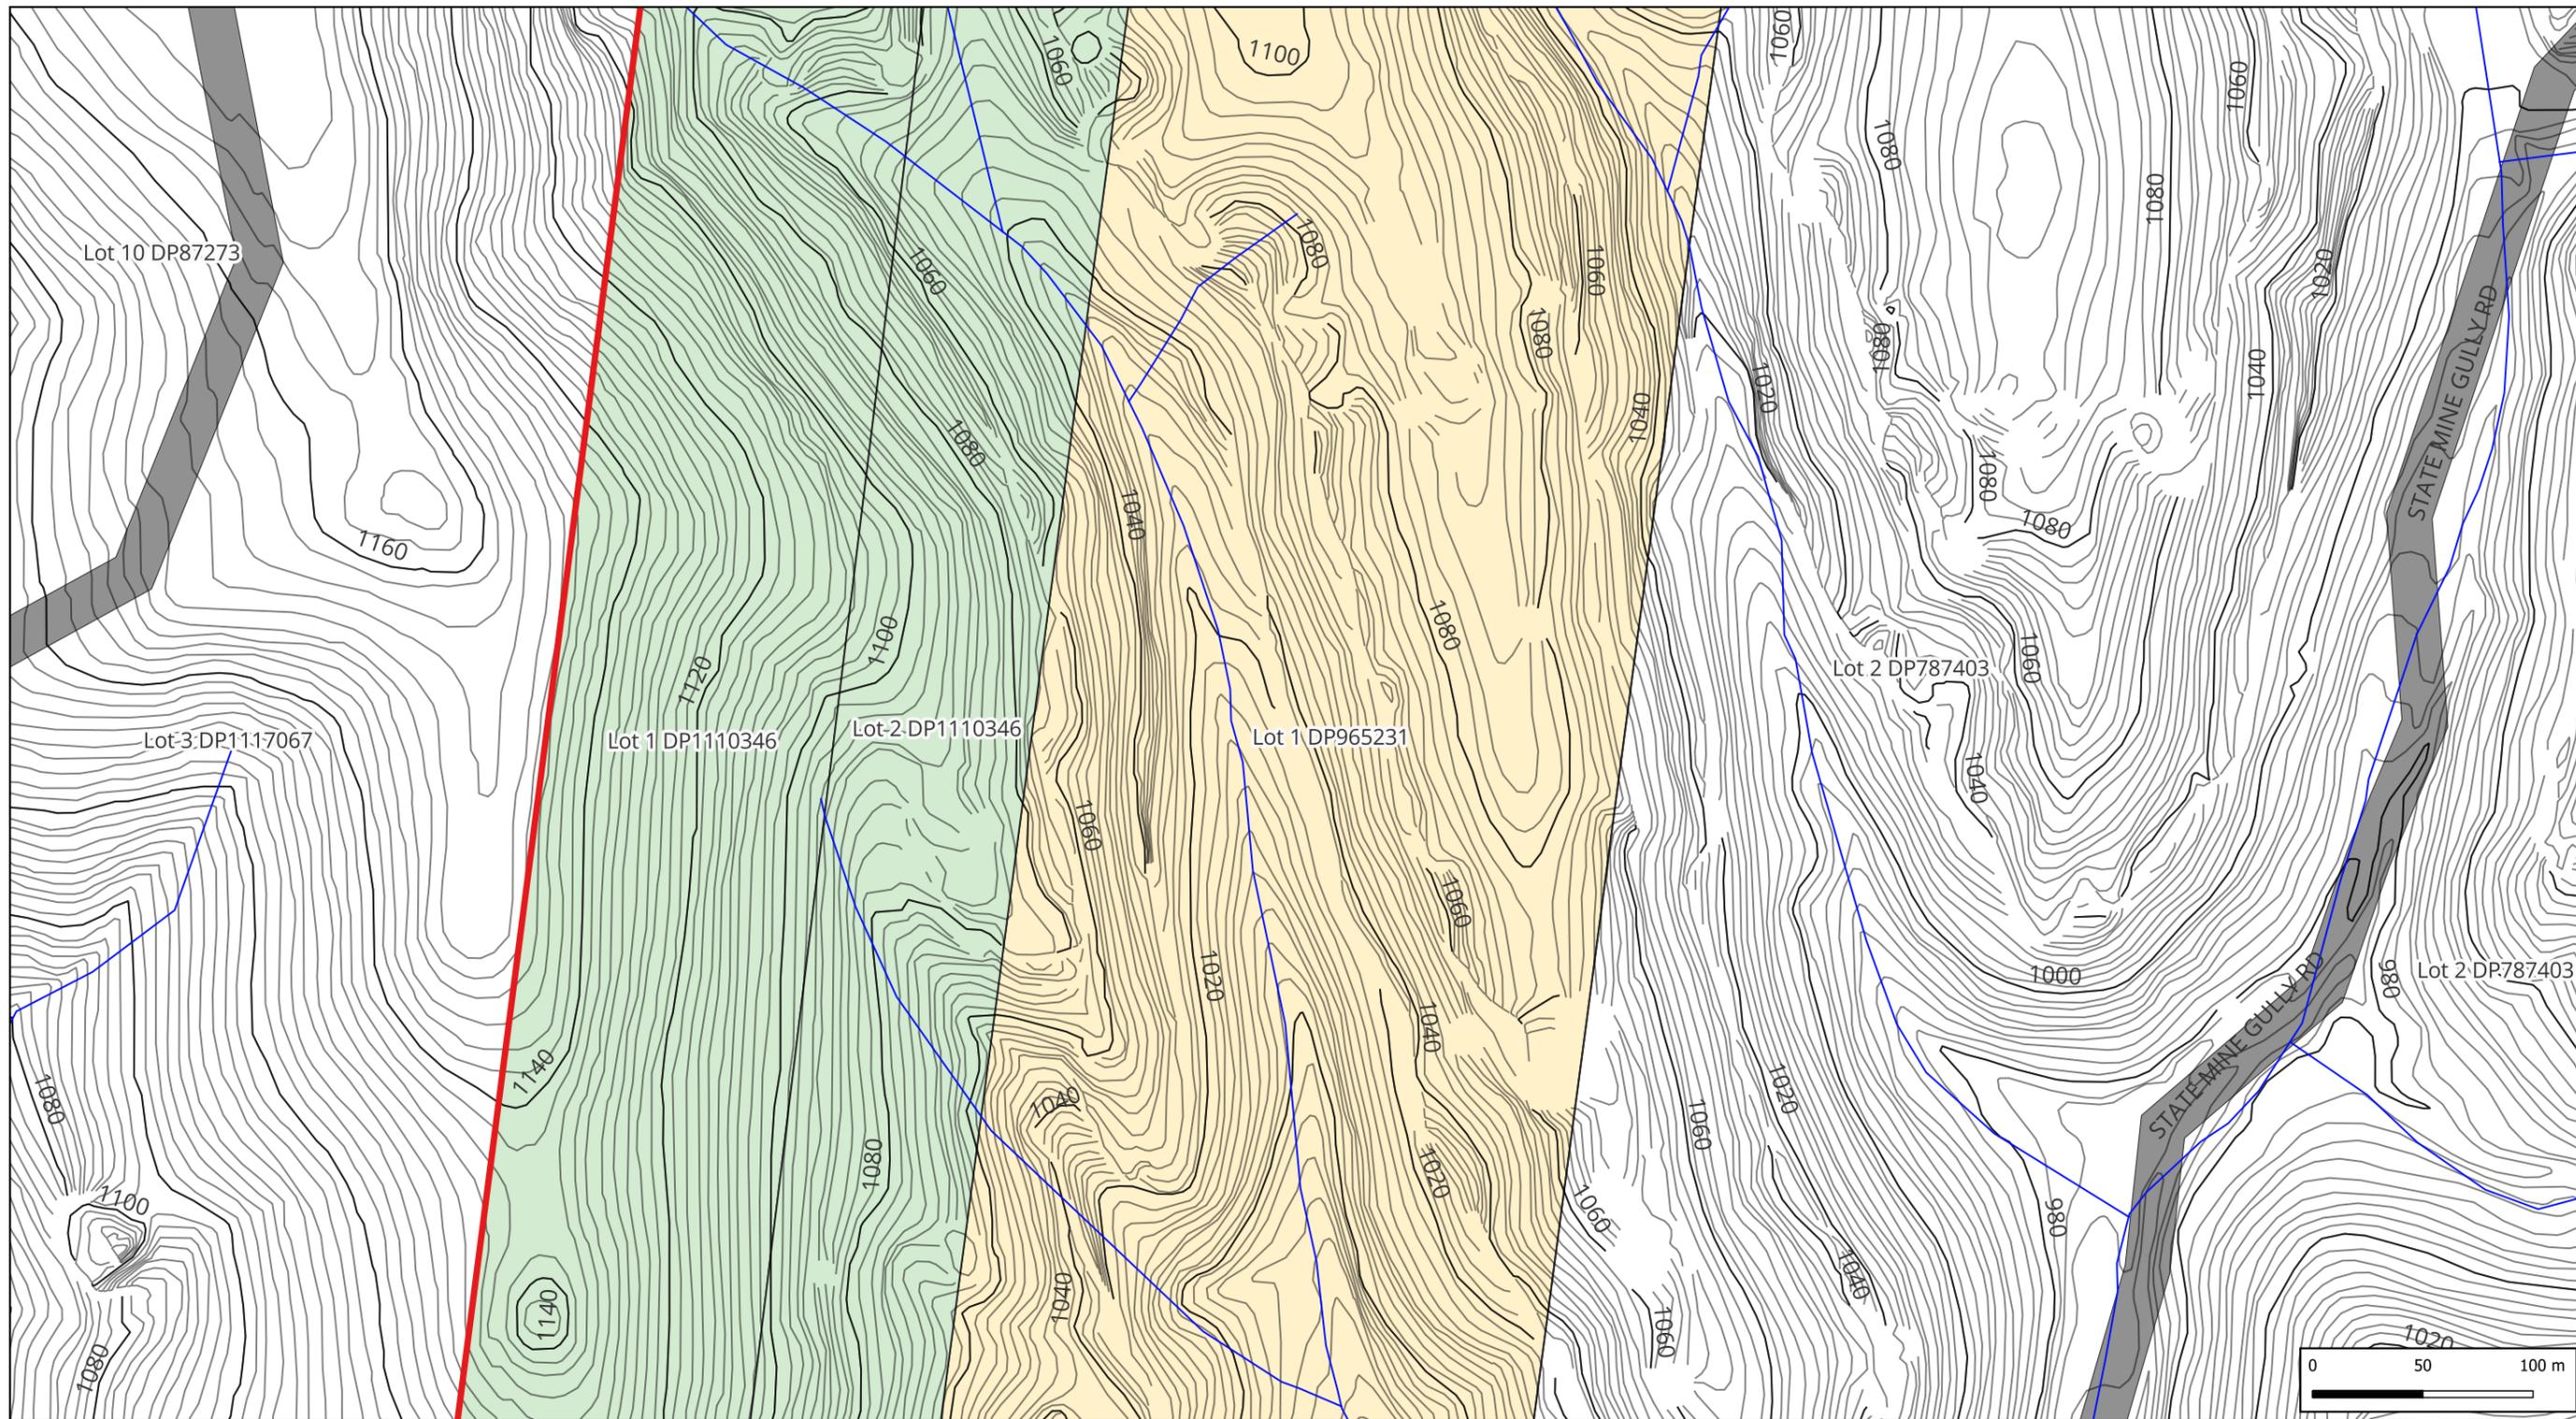

- Buildings
- LCC Land
- Site Boundary
- NPWS
- Cadastre
- Watercourse
- Crown Land
- Road Corridor
- Railway — railway

PMO 360
Govt. Project. Done.

43 Minley Crescent, East Ballina, 2478
Phone: +61 (0) 407 543 518
Email: paul@pmo360.com.au

PMO 360 PTY LTD ABN 73 667 737 466

Designed	Drawn	Checked	Survey
	AJS	PS	
Scale	Date		
1:3,000	08/08/2025		
APPROVED - PRINCIPAL		Paul Smith - RPEng	


NORTH

Datum AHD (m)

1	FINAL	08/08/2025	AJS
Issue	Description	Date	By

CLIENT	CENTRAL TABLELANDS MOUNTAIN BIKE CLUB
PROJECT	LITHGOW MOUNTAIN BIKE PARK

TITLE	Sheet_E2
PREPARED BY	Andrew Swan
2025-AJS-A3 - Existing	A3

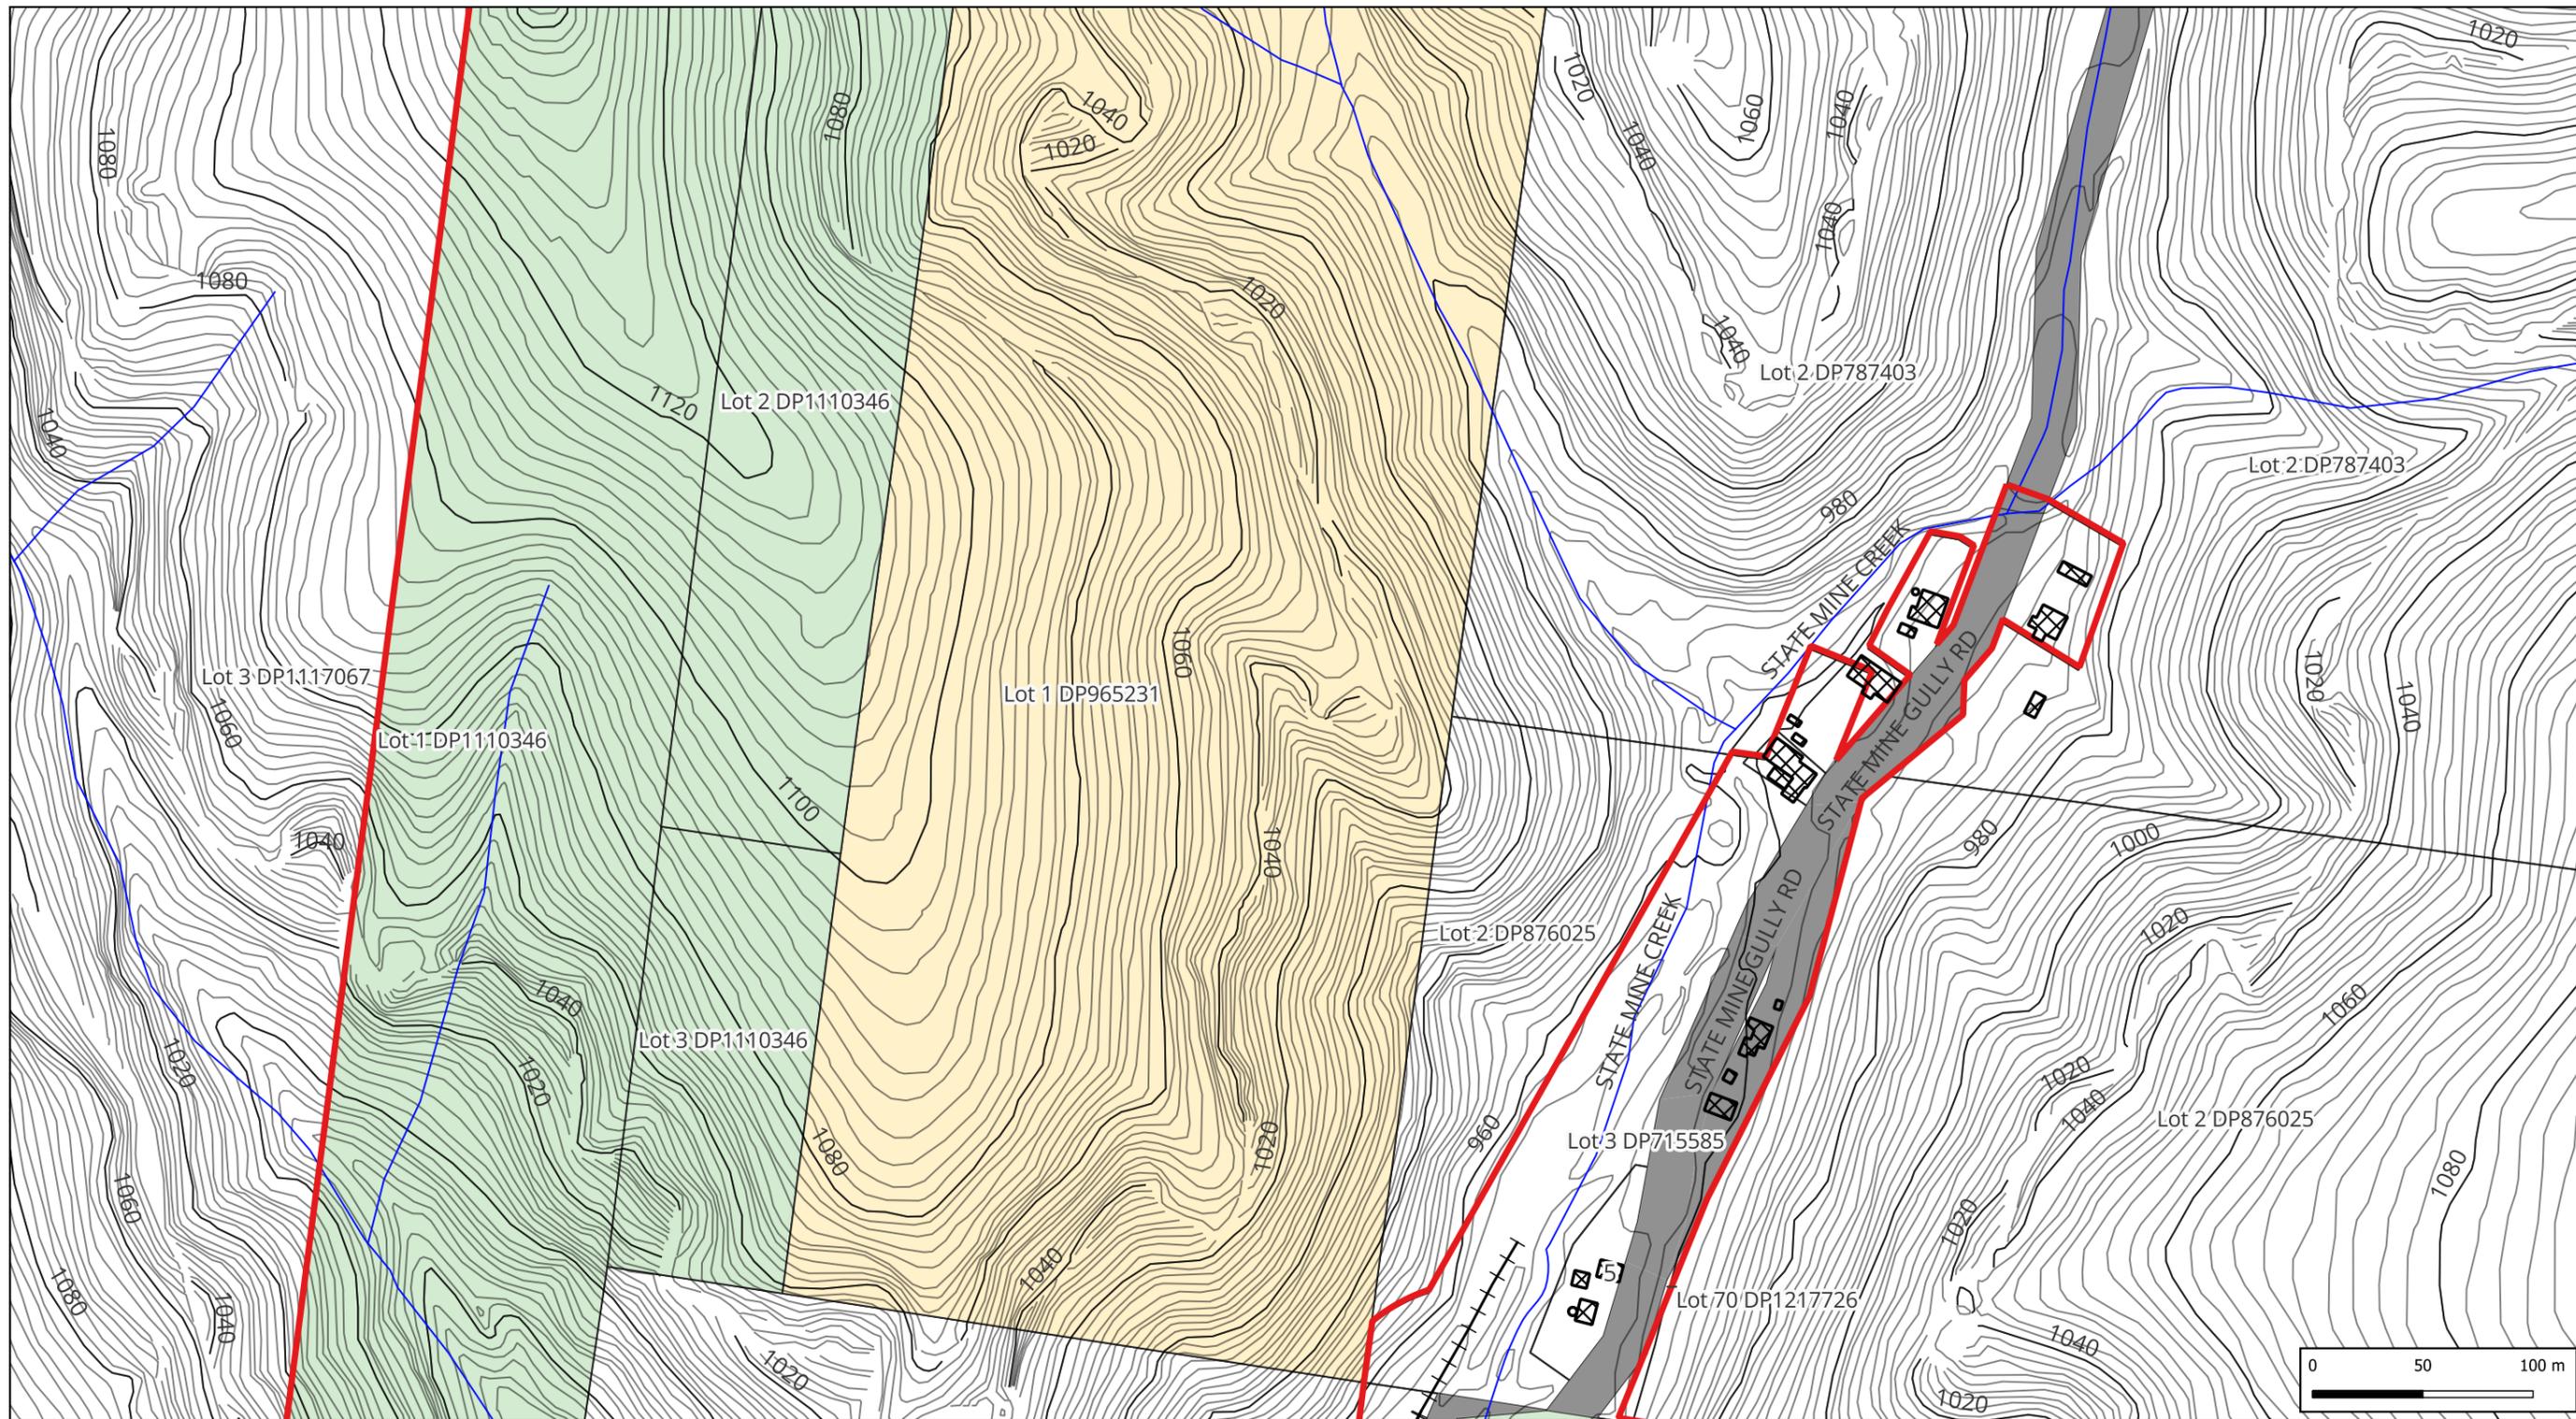

- Buildings
- LCC Land
- Site Boundary
- NPWS
- Cadastre
- Watercourse
- Crown Land
- Road Corridor
- Railway — railway

PMO 360
Govt. Project. Done.

43 Minley Crescent, East Ballina, 2478
Phone: +61 (0) 407 543 518
Email: paul@pmo360.com.au

PMO 360 PTY LTD ABN 73 667 737 466

Designed	Drawn	Checked	Survey
	AJS	PS	
Scale	Date		
1:3,000	08/08/2025		
APPROVED - PRINCIPAL		Paul Smith - RPEng	


NORTH

Datum AHD (m)

1	FINAL	08/08/2025	AJS
Issue	Description	Date	By

CLIENT
CENTRAL TABLELANDS MOUNTAIN BIKE CLUB
PROJECT
LITHGOW MOUNTAIN BIKE PARK

TITLE	
Sheet_E3	
PREPARED BY	
Andrew Swan	
2025-AJS-A3 - Existing	A3

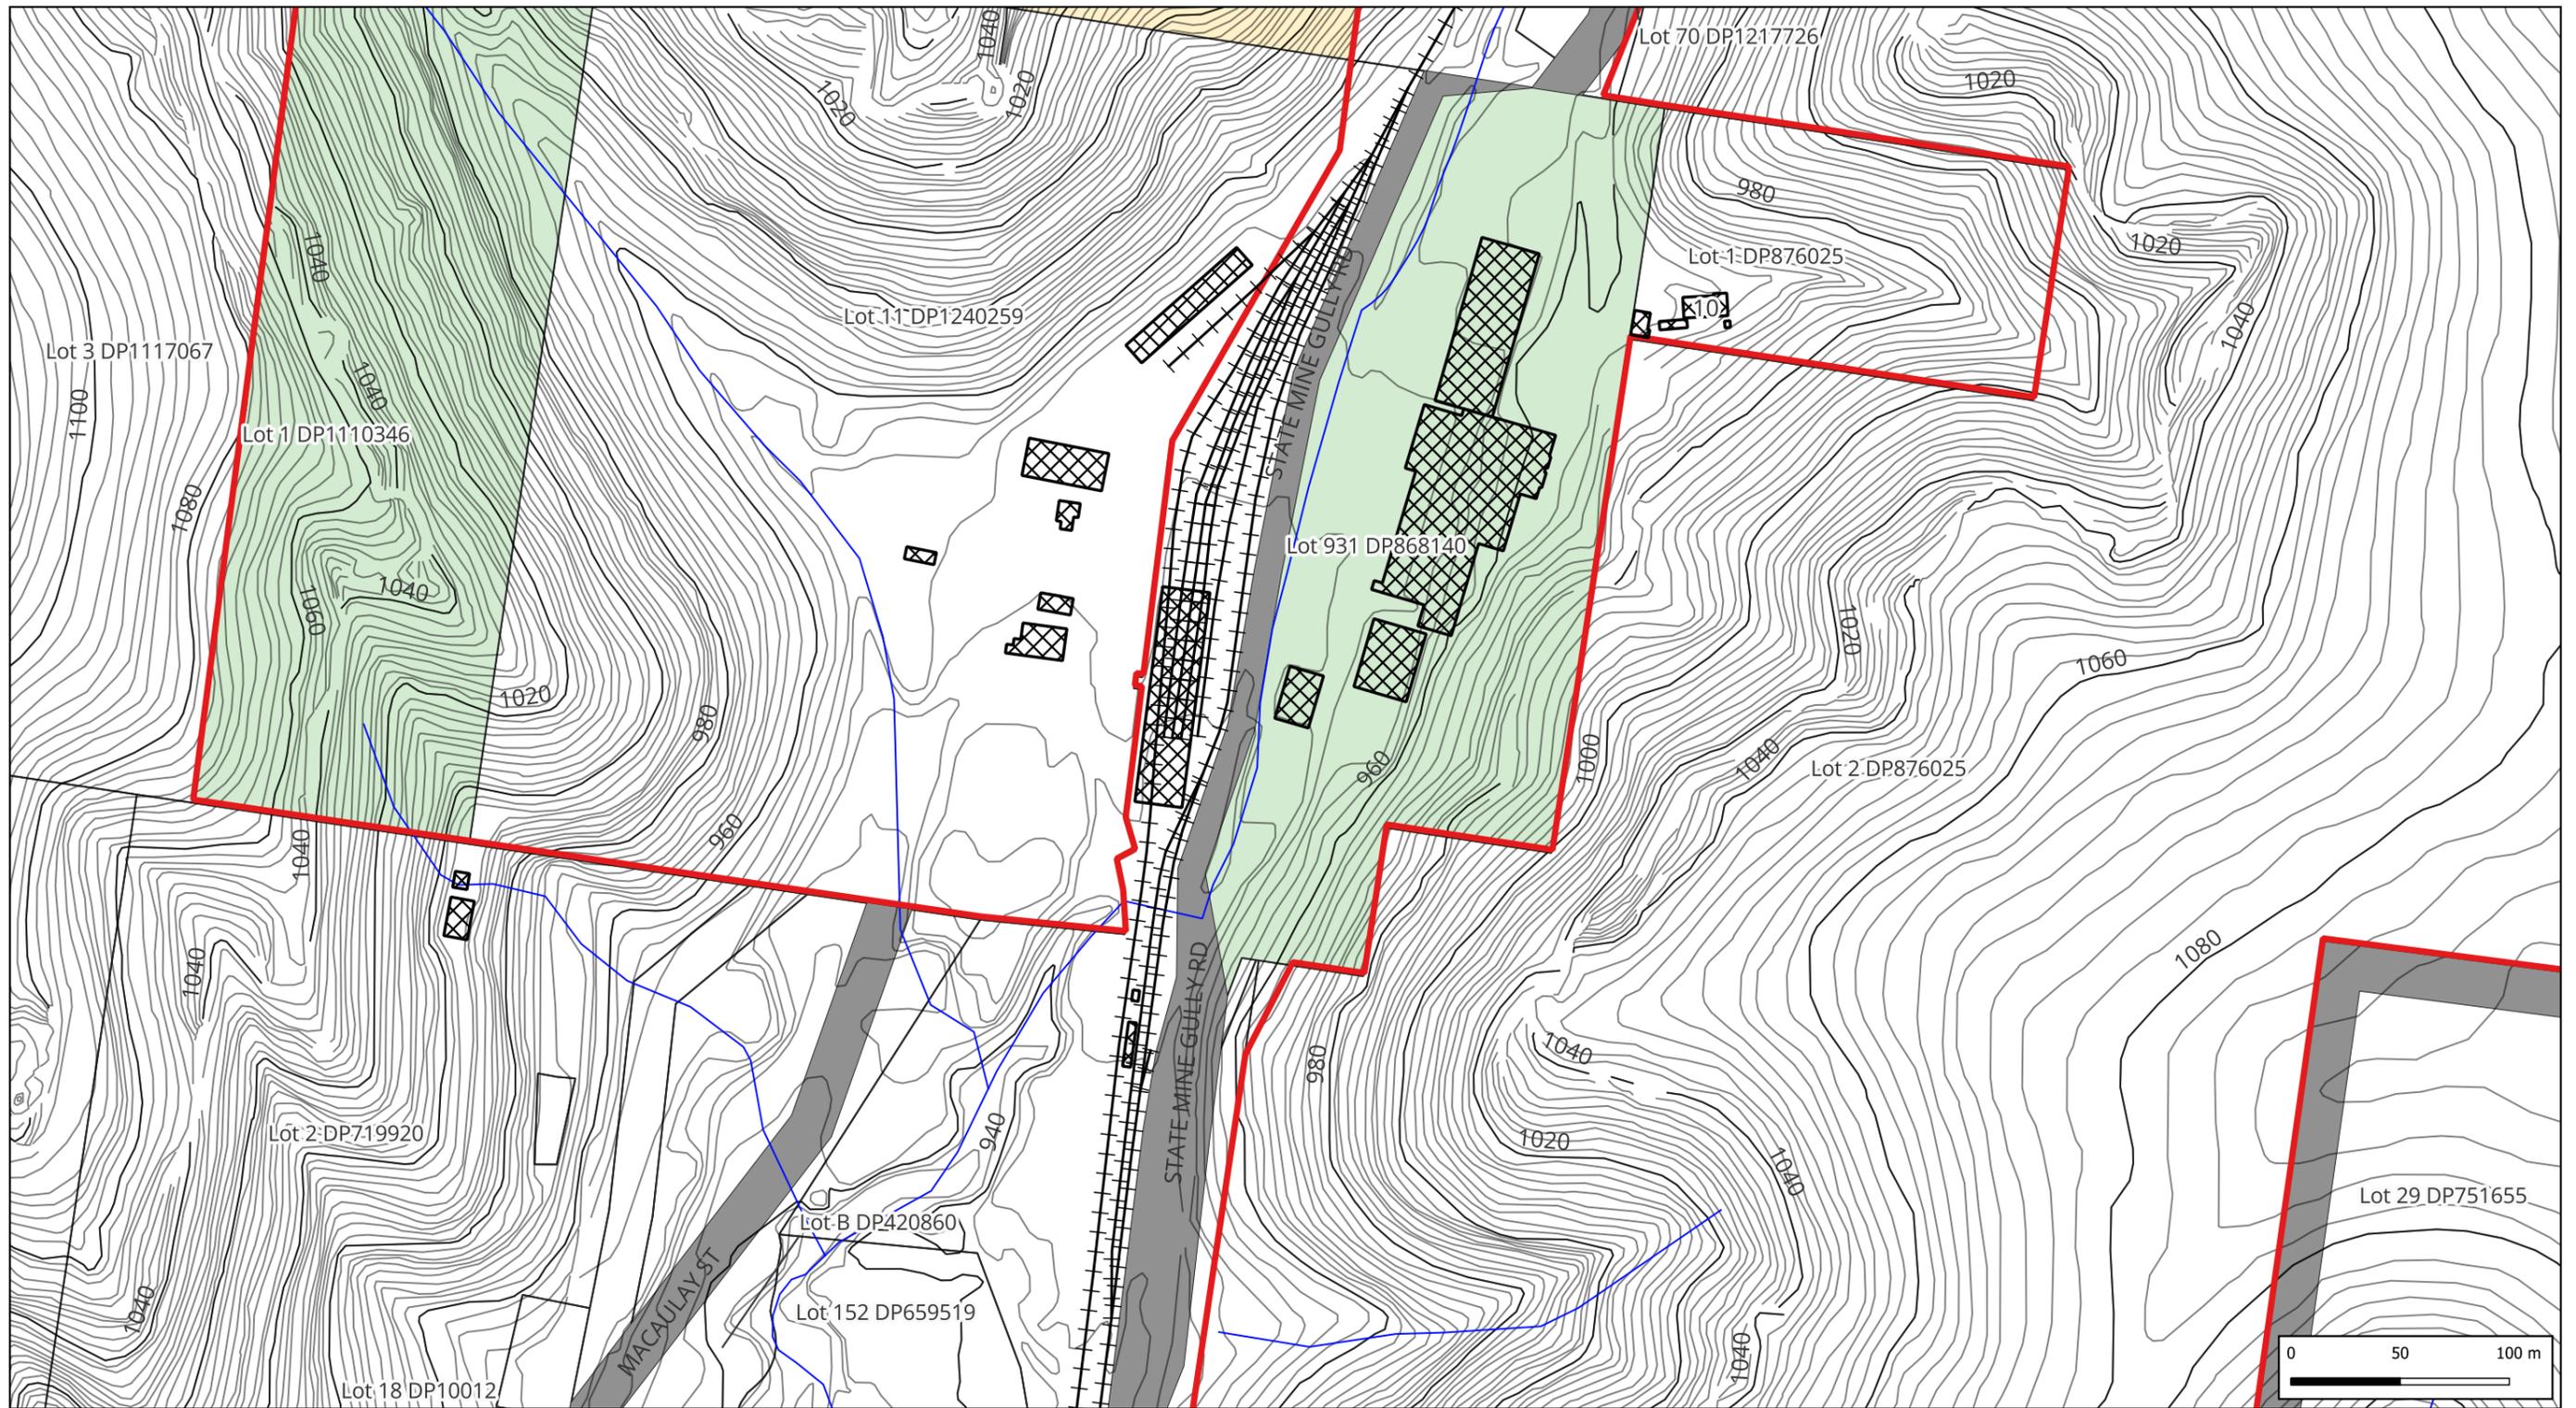

- Buildings
- LCC Land
- Site Boundary
- NPWS
- Cadastre
- Watercourse
- Crown Land
- Road Corridor
- Railway — railway



PMO 360
Govt. Project. Done.

43 Minley Crescent, East Ballina, 2478
Phone: +61 (0) 407 543 518
Email: paul@pmo360.com.au

PMO 360 PTY LTD ABN 73 667 737 466

Designed	Drawn	Checked	Survey
	AJS	PS	
Scale	Date		
1:3,000	08/08/2025		
APPROVED - PRINCIPAL		Paul Smith - RPEng	



NORTH

Datum AHD (m)

1	FINAL	08/08/2025	AJS
Issue	Description	Date	By

CLIENT
CENTRAL TABLELANDS MOUNTAIN BIKE CLUB

PROJECT
LITHGOW MOUNTAIN BIKE PARK

TITLE
Sheet_E4

PREPARED BY
Andrew Swan

2025-AJS-A3 - Existing

A3



- Buildings
- NPWS
- Crown Land
- LCC Land
- Cadastre
- Road Corridor
- Site Boundary
- Watercourse
- Railway — railway

PMO 360
Govt. Project. Done.

43 Minley Crescent, East Ballina, 2478
Phone: +61 (0) 407 543 518
Email: paul@pmo360.com.au

PMO 360 PTY LTD ABN 73 667 737 466

Designed	Drawn	Checked	Survey
	AJS	PS	
Scale	Date		
1:3,000	08/08/2025		
APPROVED - PRINCIPAL		Paul Smith - RPEng	

NORTH

Datum AHD (m)

1	FINAL	08/08/2025	AJS
Issue	Description	Date	By

CLIENT
CENTRAL TABLELANDS MOUNTAIN BIKE CLUB


PROJECT
LITHGOW MOUNTAIN BIKE PARK

TITLE
Sheet_E5

PREPARED BY
Andrew Swan

2025-AJS-A3 - Existing

A3

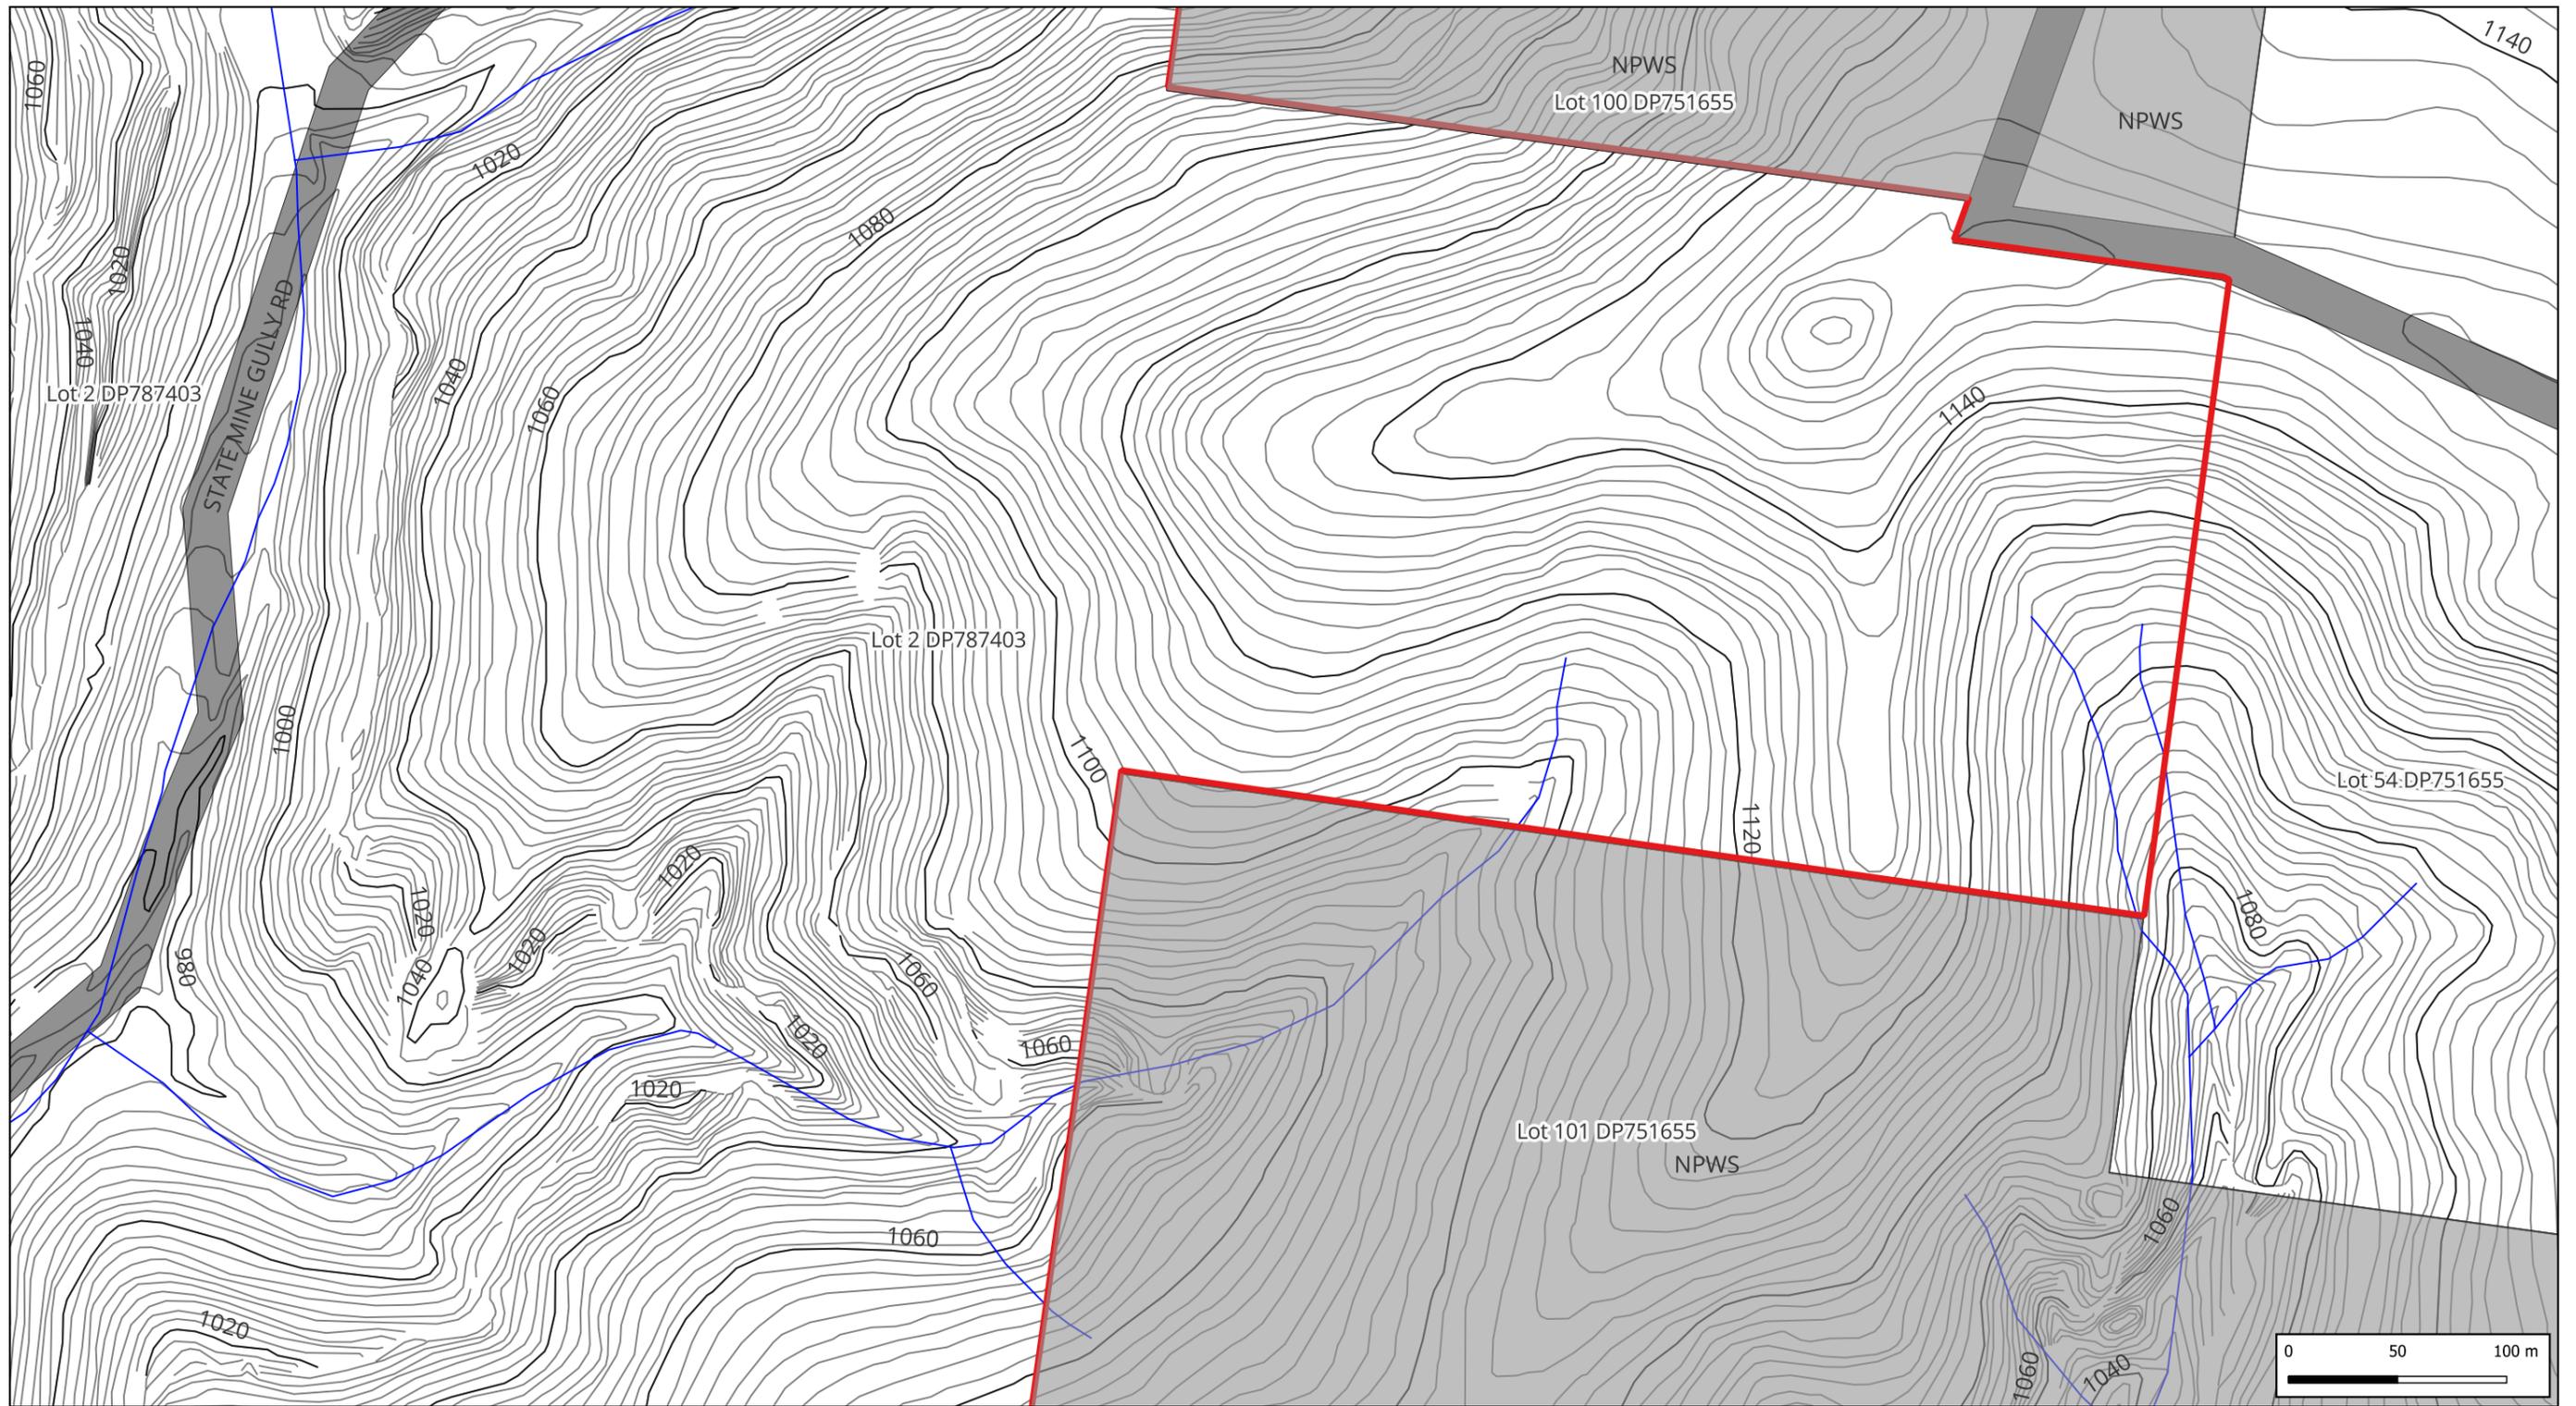

- Buildings
- NPWS
- Crown Land
- LCC Land
- Cadastre
- Road Corridor
- Site Boundary
- Watercourse
- Railway — railway



PMO 360
Govt. Project. Done.

43 Minley Crescent, East Ballina, 2478
Phone: +61 (0) 407 543 518
Email: paul@pmo360.com.au

PMO 360 PTY LTD ABN 73 667 737 466

Designed	Drawn	Checked	Survey
	AJS	PS	
Scale	Date		
1:3,000	08/08/2025		
APPROVED - PRINCIPAL		Paul Smith - RPEng	




NORTH

Datum AHD (m)

1	FINAL	08/08/2025	AJS
Issue	Description	Date	By

CLIENT	CENTRAL TABLELANDS MOUNTAIN BIKE CLUB
PROJECT	LITHGOW MOUNTAIN BIKE PARK

TITLE	Sheet_E6
PREPARED BY	Andrew Swan
2025-AJS-A3 - Existing	A3

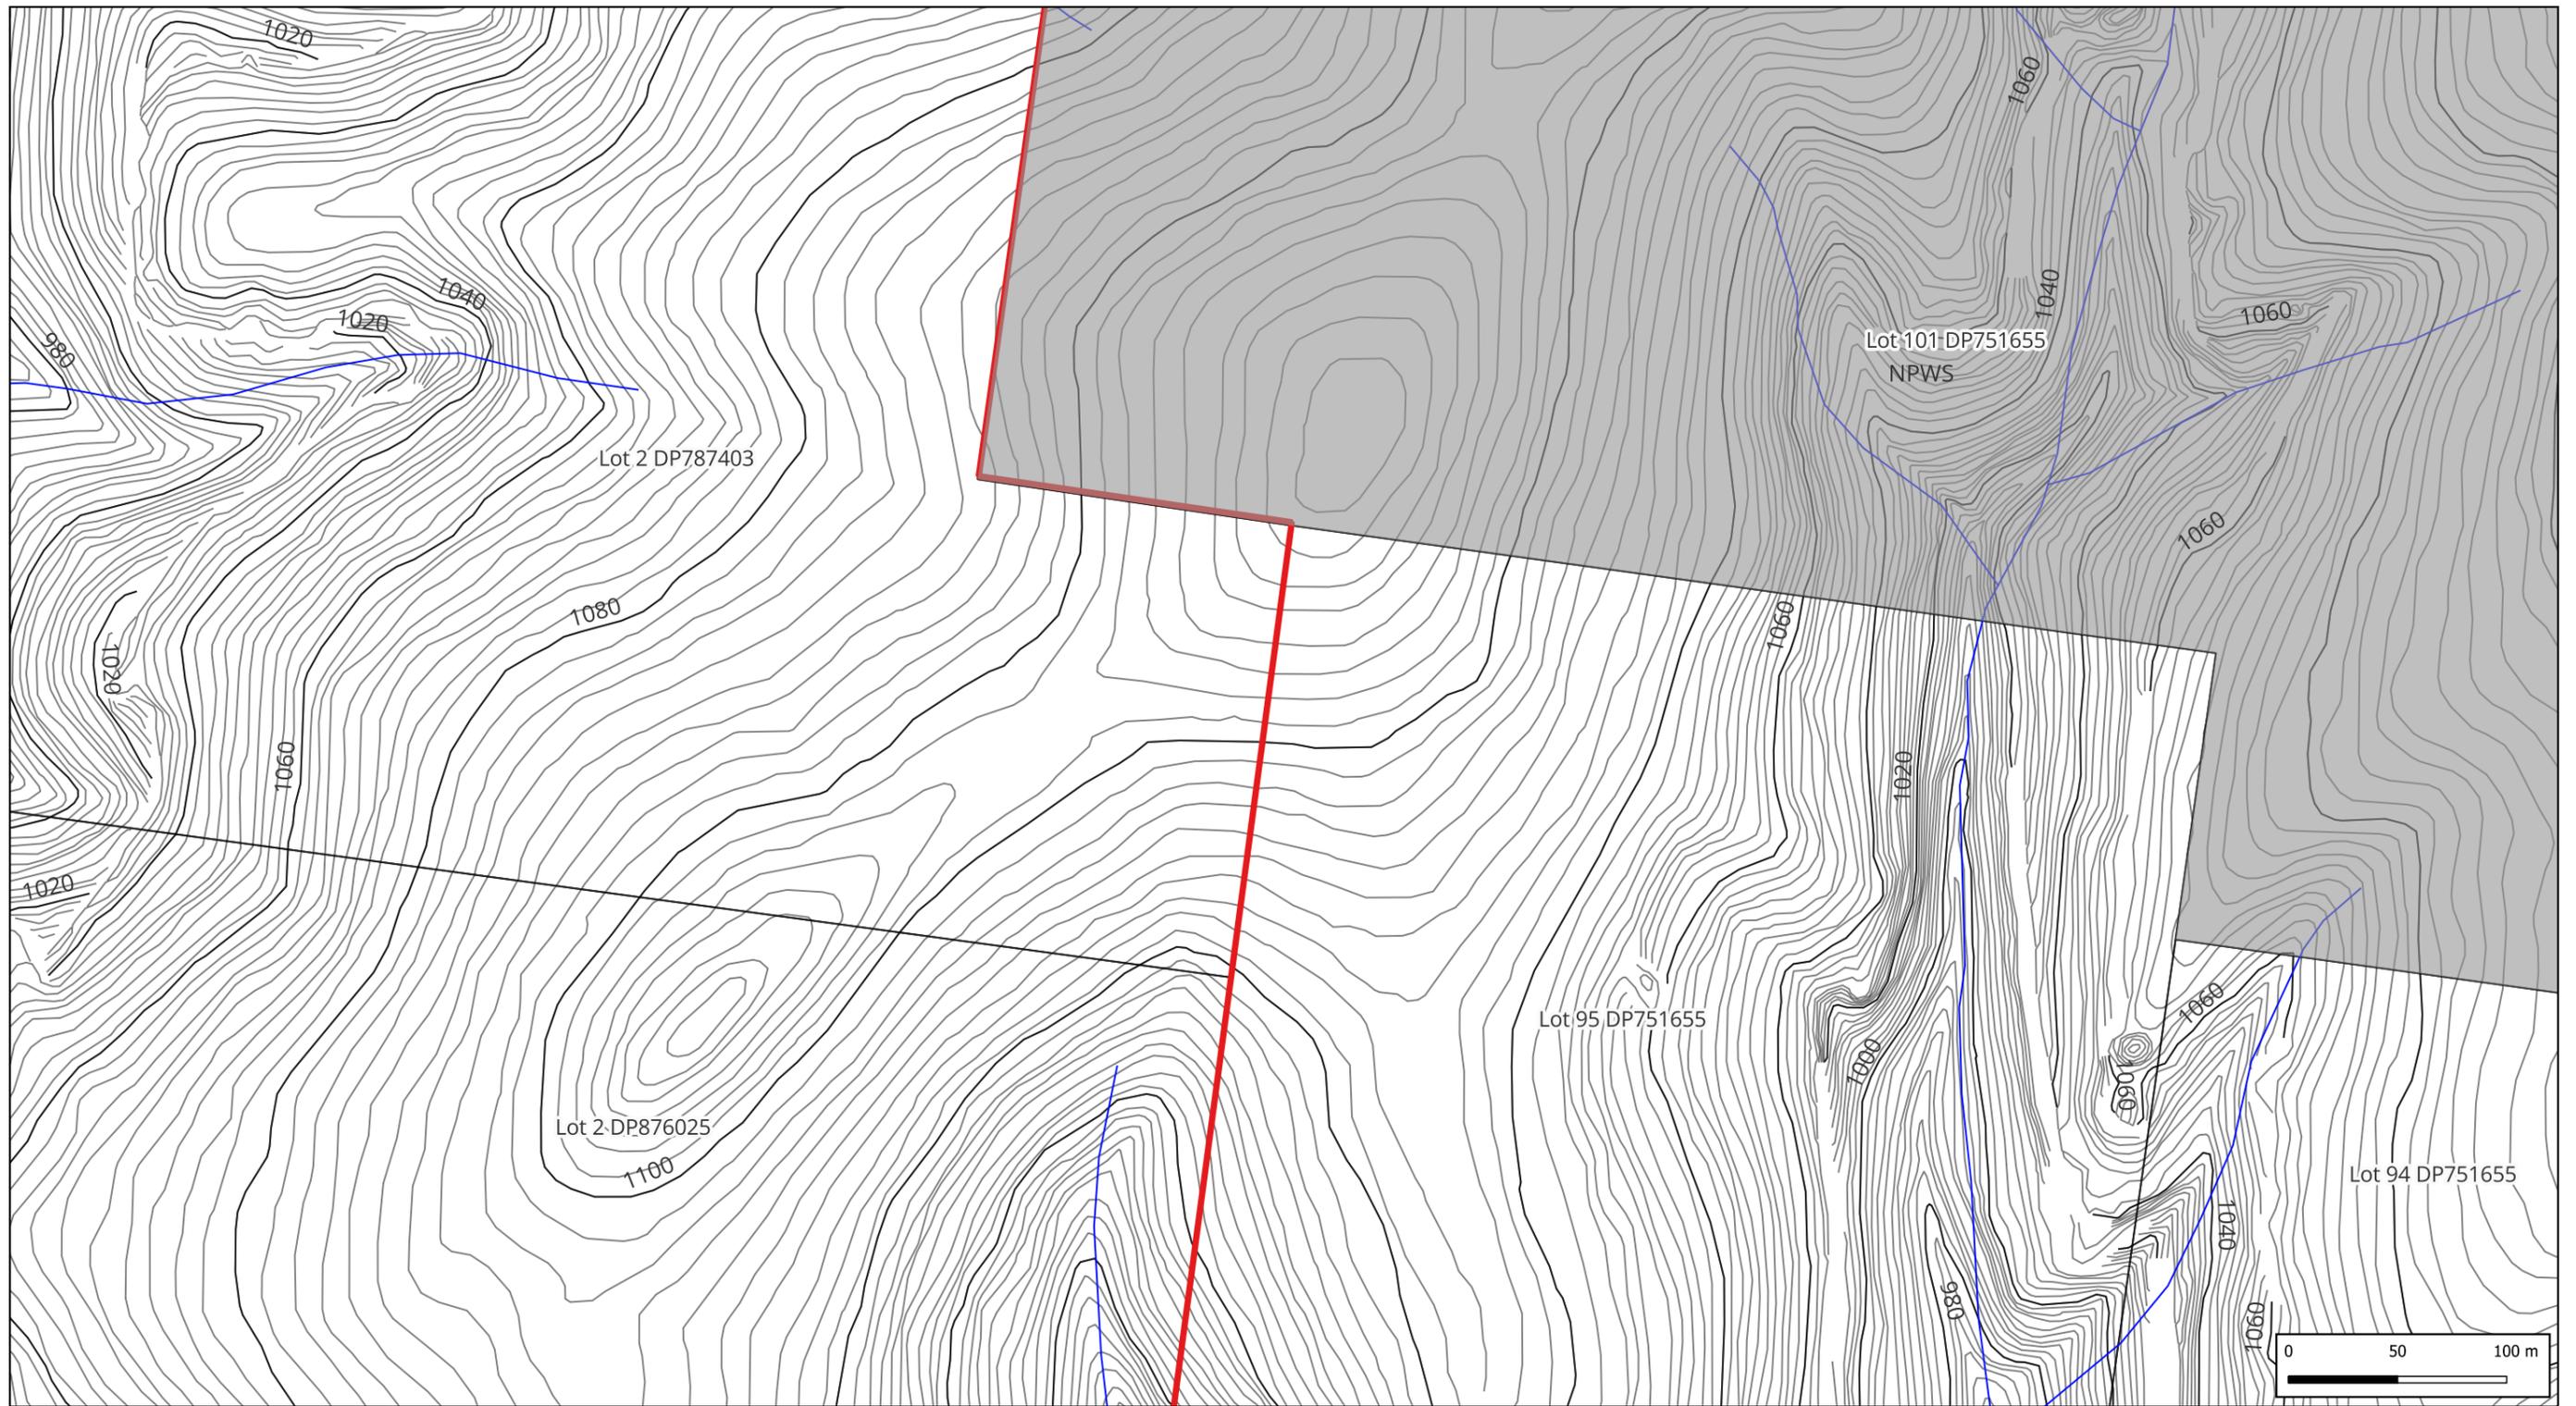

- Buildings
- NPWS
- Crown Land
- LCC Land
- Cadastre
- Road Corridor
- Site Boundary
- Watercourse
- Railway — railway



PMO 360
Govt. Project. Done.

43 Minley Crescent, East Ballina, 2478
Phone: +61 (0) 407 543 518
Email: paul@pmo360.com.au

PMO 360 PTY LTD ABN 73 667 737 466

Designed	Drawn	Checked	Survey
	AJS	PS	
Scale	Date		
1:3,000	08/08/2025		
APPROVED - PRINCIPAL		Paul Smith - RPEng	



NORTH

Datum AHD (m)

1	FINAL	08/08/2025	AJS
Issue	Description	Date	By

CLIENT
CENTRAL TABLELANDS MOUNTAIN BIKE CLUB

PROJECT
LITHGOW MOUNTAIN BIKE PARK

TITLE
Sheet_E7

PREPARED BY
Andrew Swan

2025-AJS-A3 - Existing

A3