


C.T.M.B.C

LITHGOW MOUNTAIN BIKE PARK

DRAWING INDEX

Name	Size
INDEX	A3
SHEET_P1 - Proposed Development	A3
SHEET_P2 - Proposed Development	A3
SHEET_P3 - Proposed Development	A3
SHEET_P4 - Proposed Development	A3
SHEET_P5 - Proposed Development	A3
SHEET_P6 - Proposed Development	A3
SHEET_P7 - Proposed Development	A3

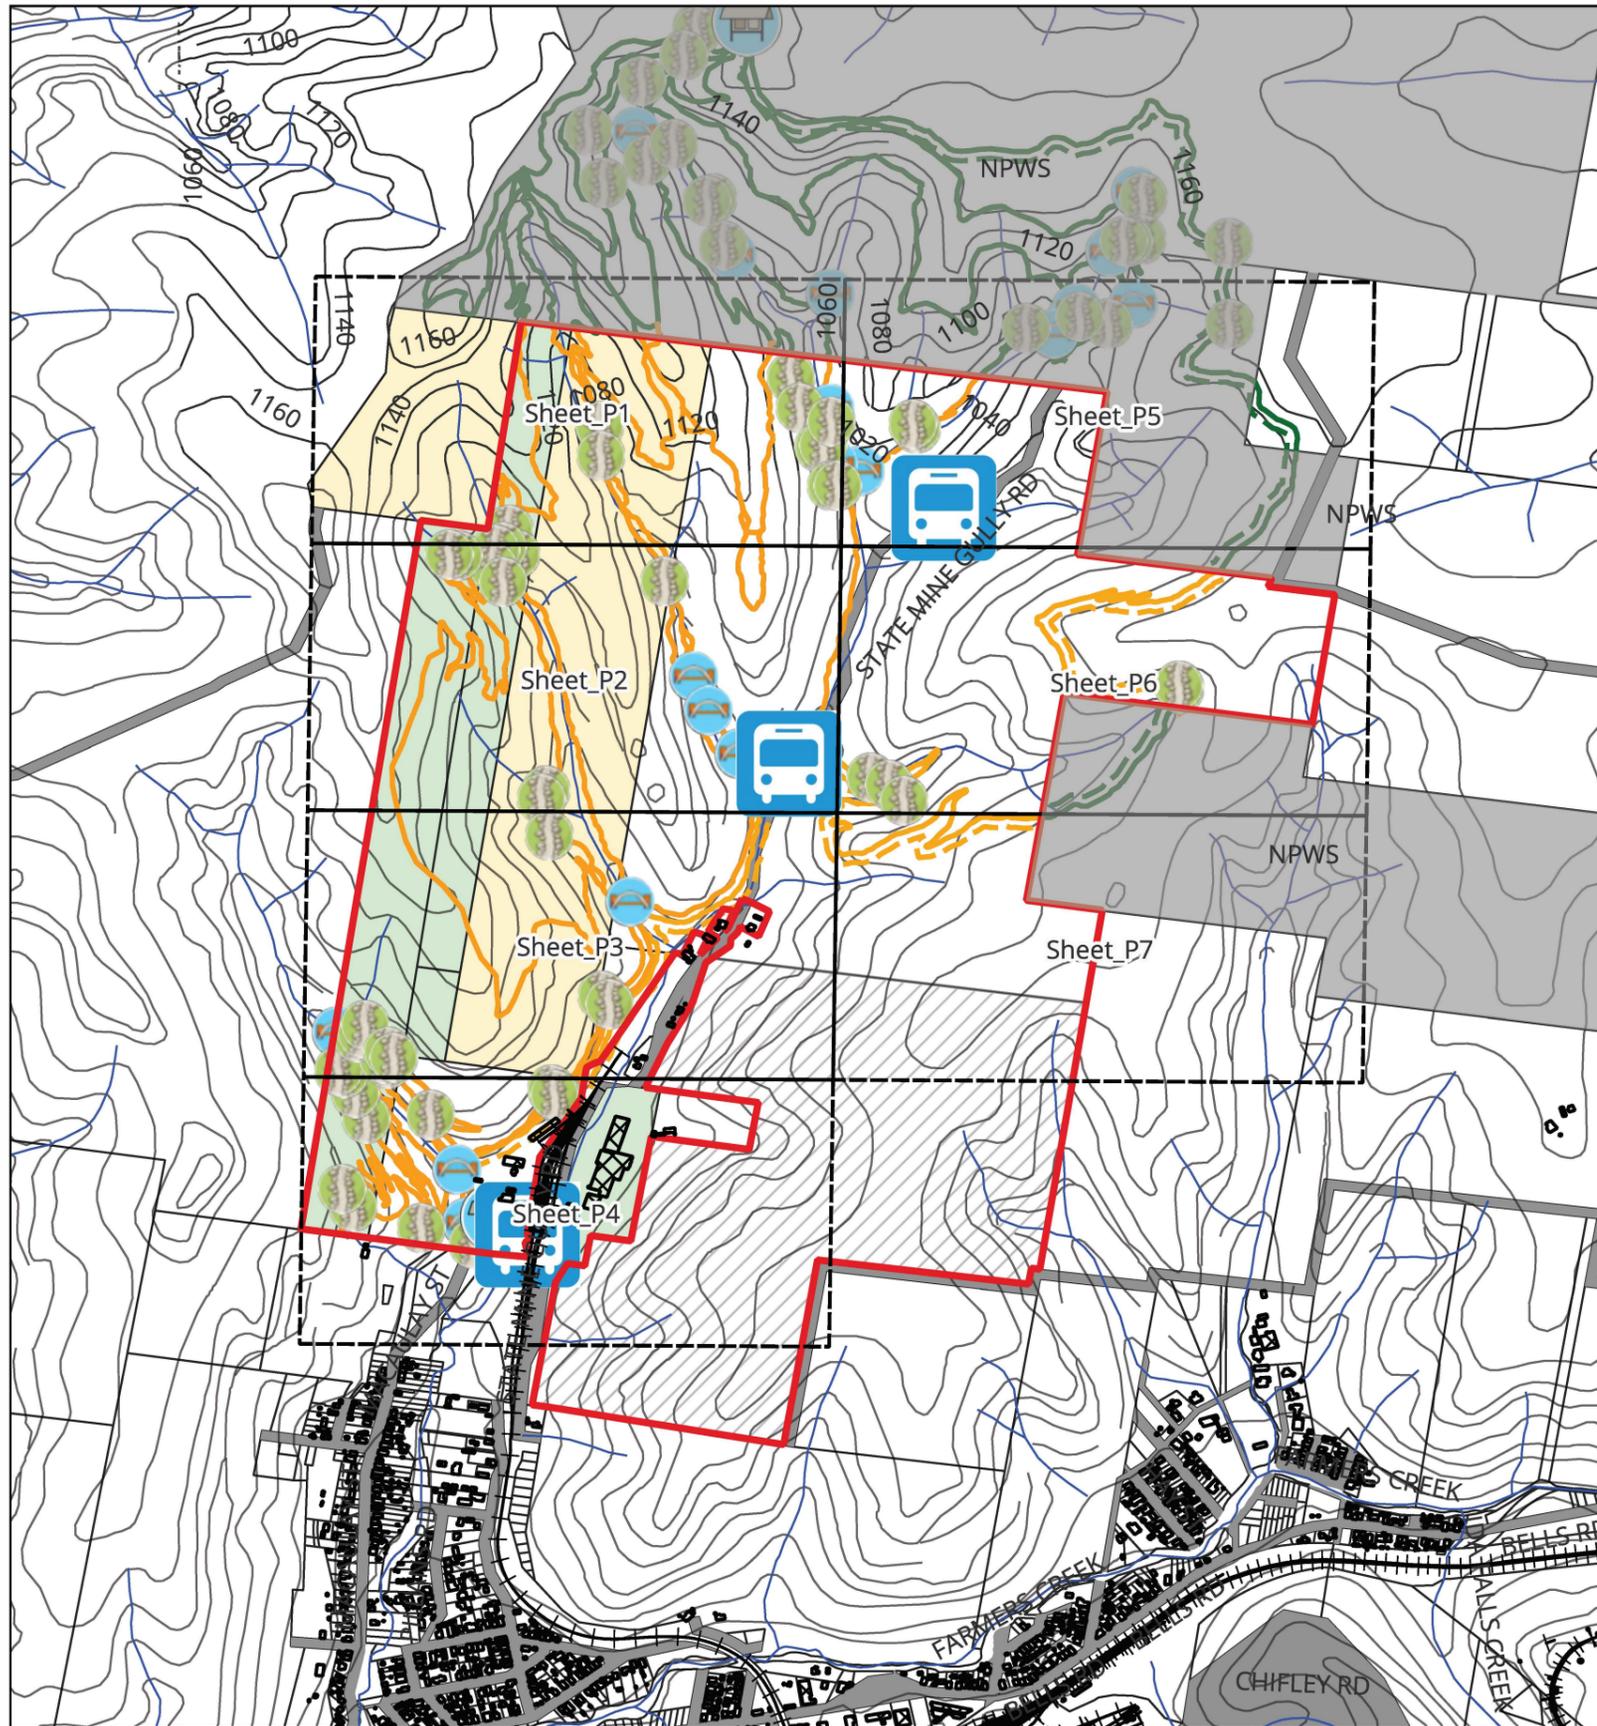

Legend

Site Boundary	
National Parks and Wildlife Service (external)	
No Development on Eastern Portion of Lot 2 DP876025	
Crown Land	
Lithgow City Council Land	

Contour, Watercourse, Property Data: © Geoscape Australia, supplied by NSW Spatial Collaboration Portal, 2025.

Building Footprints, Railway: © OpenStreetMap contributors
(www.openstreetmap.org/copyright).

Car Park Design & Features: Data supplied by Calare Civil, June 2025.

Track Design: Data supplied by World Trail, June 2025.

PMO 360
Govt. Project. Done.
Street, Town, STA, PCODE
Phone: +61 (0) 407 543 518
Email: paul@pmo360.com.au
PMO 360 PTY LTD ABN 73 667 737 466


Designed	Drawn	Checked	Survey
	AJS	PS	
Scale	Date		
1:10,000	26/08/2025		
APPROVED - PRINCIPAL		Paul Smith - RPEng	

NORTH
Datum AHD (m)

Issue	Description	Date	By
2	UPDATE - VARIOUS	26/08/2025	AJS
1	FINAL	08/08/2025	AJS

CLIENT	CENTRAL TABLELANDS MOUNTAIN BIKE CLUB
PROJECT	LITHGOW MOUNTAIN BIKE PARK

TITLE	INDEX
PREPARED BY	Andrew Swan
2025-AJS-A3 Index - Proposed Development	A3

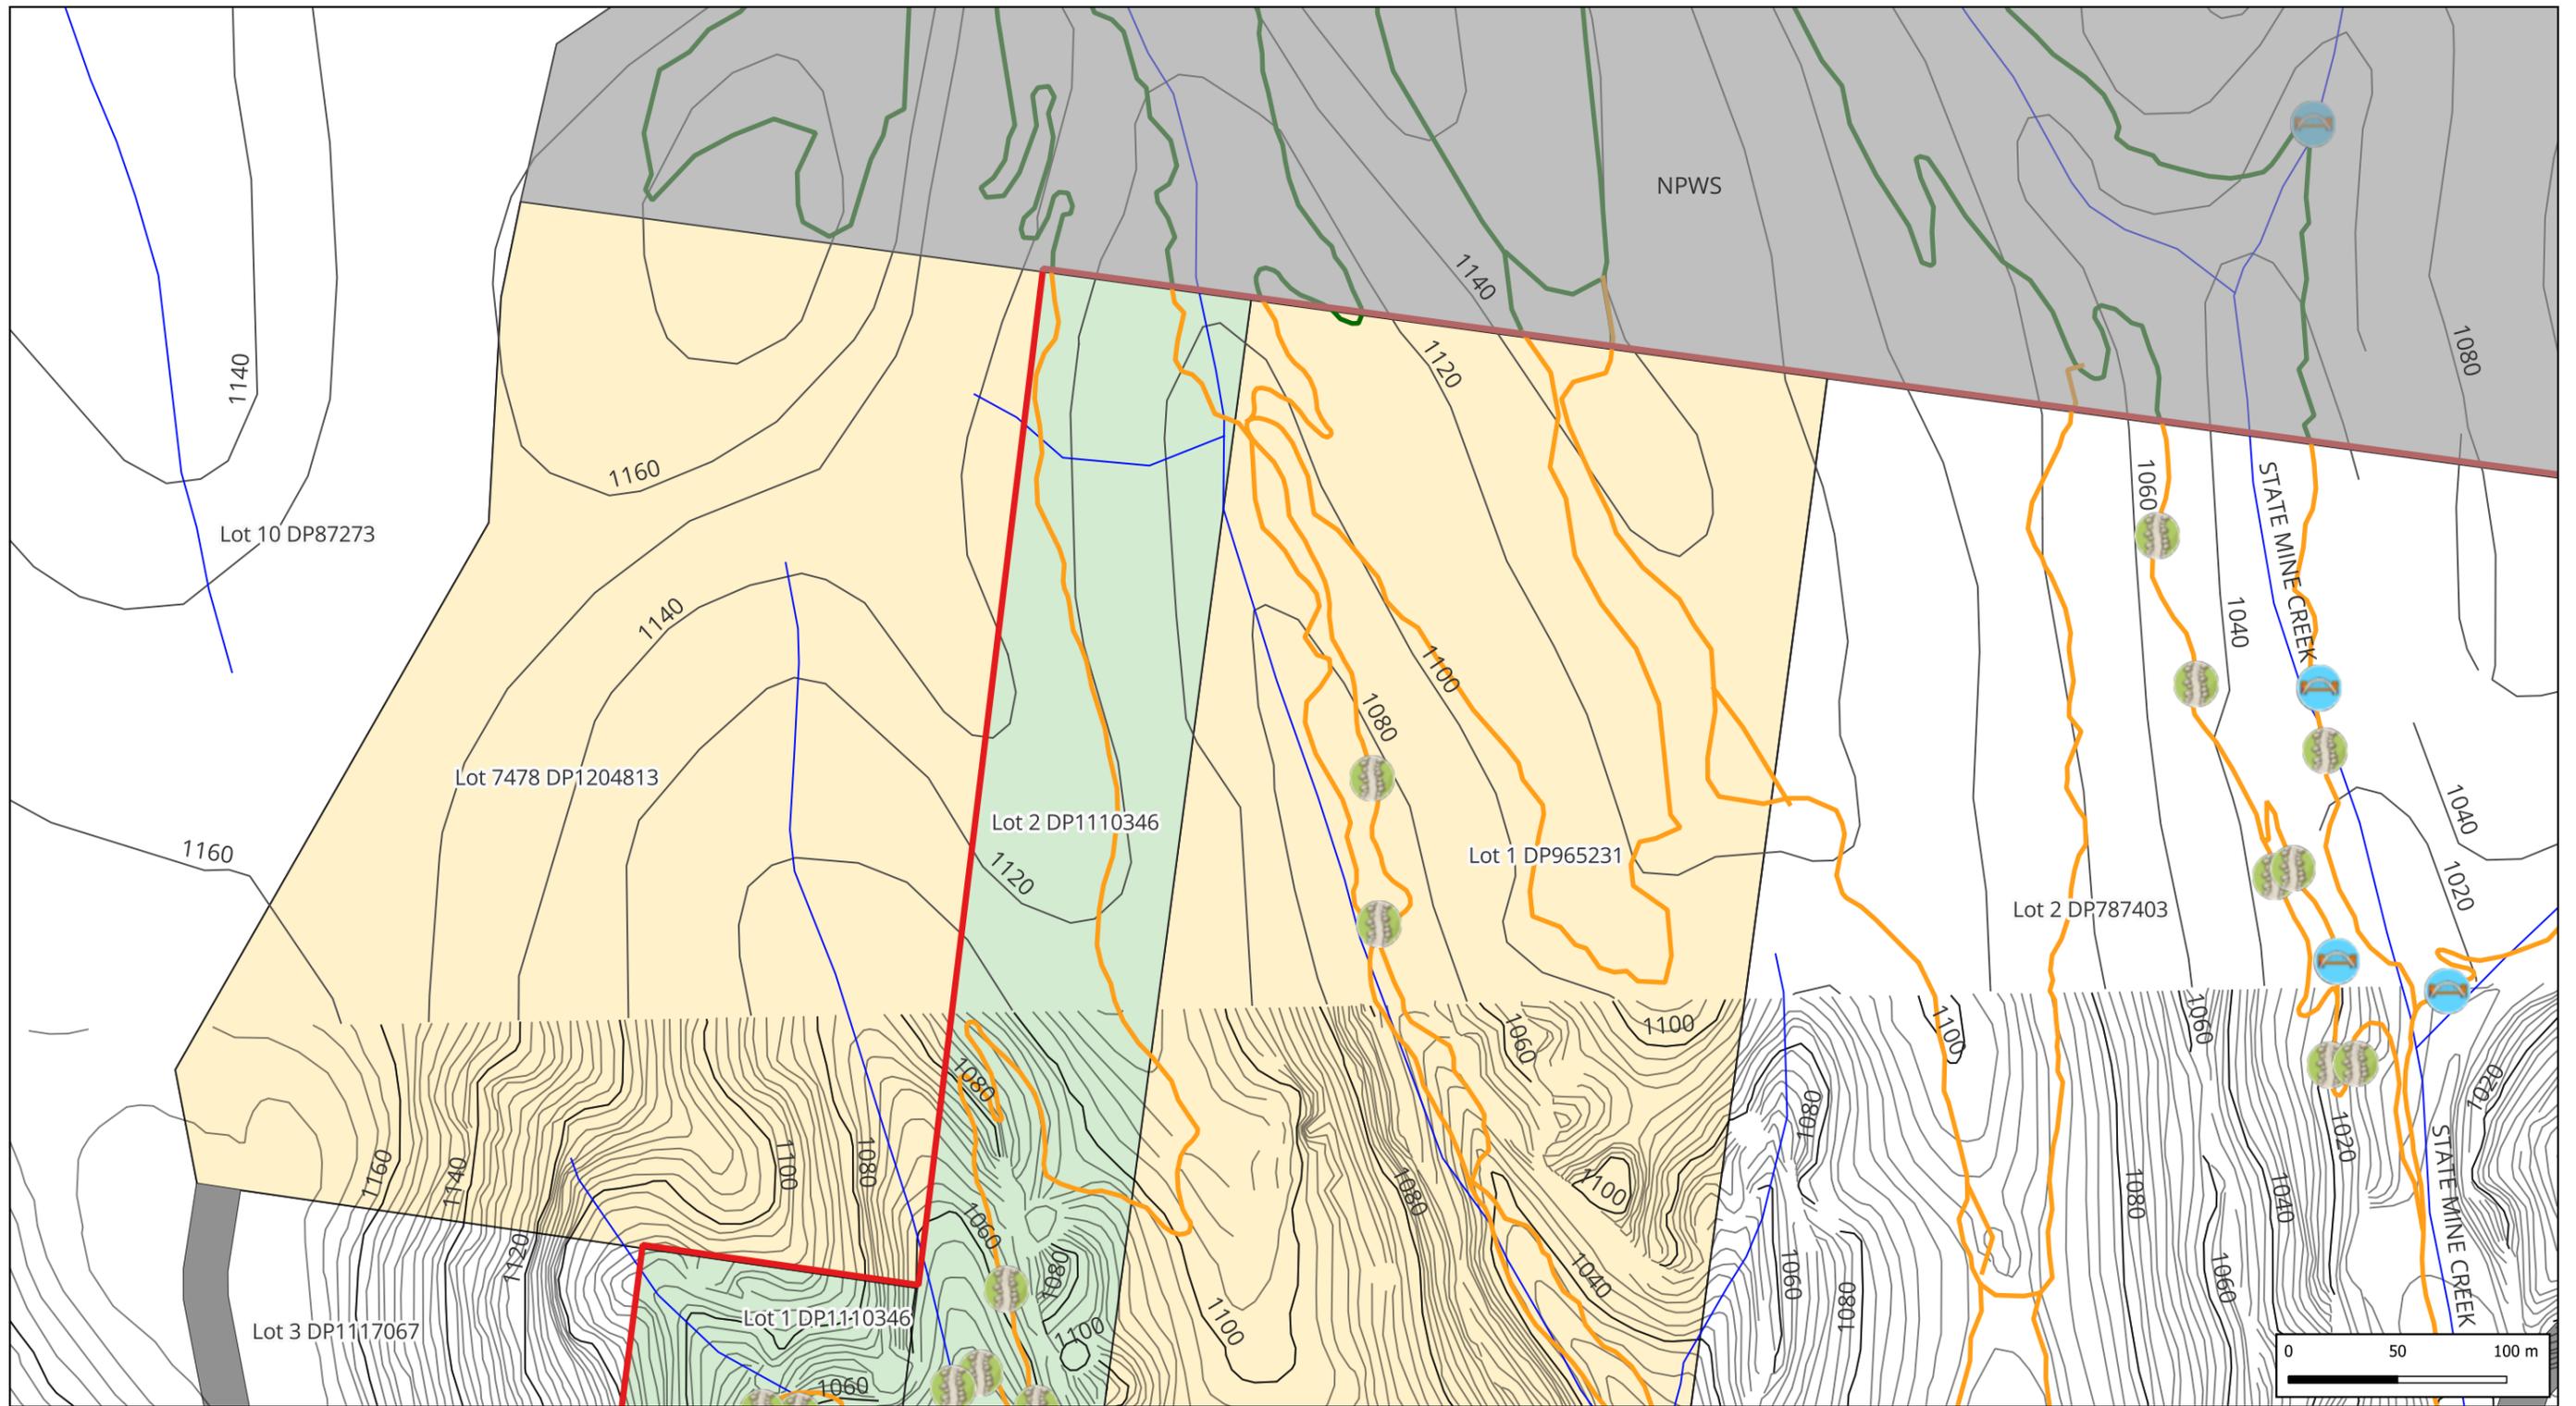

- Buildings
- NPWS
- Crown Land
- LCC Land
- Cadastre
- Road Corridor
- Site Boundary
- Proposed Car Park
- Trail Heads
- Rock Armour
- Bridges
- Bus Stop
- Watercourse
- Railway — railway
- Shared trail
- Bike trail
- Shared trail (external)
- Bike trail (external)

PMO 360
Govt. Project. Done.

43 Minley Crescent, East Ballina, 2478
Phone: +61 (0) 407 543 518
Email: paul@pmo360.com.au

PMO 360 PTY LTD ABN 73 667 737 466

Designed	Drawn	Checked	Survey
	AJS	PS	
Scale	Date		
1:3,000	26/08/2025		
APPROVED - PRINCIPAL		Paul Smith - RPEng	


NORTH

Datum AHD (m)

2	UPDATE - VARIOUS	26/08/2025	AJS
1	FINAL	08/08/2025	AJS
Issue	Description	Date	By

CLIENT	CENTRAL TABLELANDS MOUNTAIN BIKE CLUB
PROJECT	LITHGOW MOUNTAIN BIKE PARK

TITLE	Sheet_P1
PREPARED BY	Andrew Swan
2025-AJS-A3 - Proposed Development	
A3	

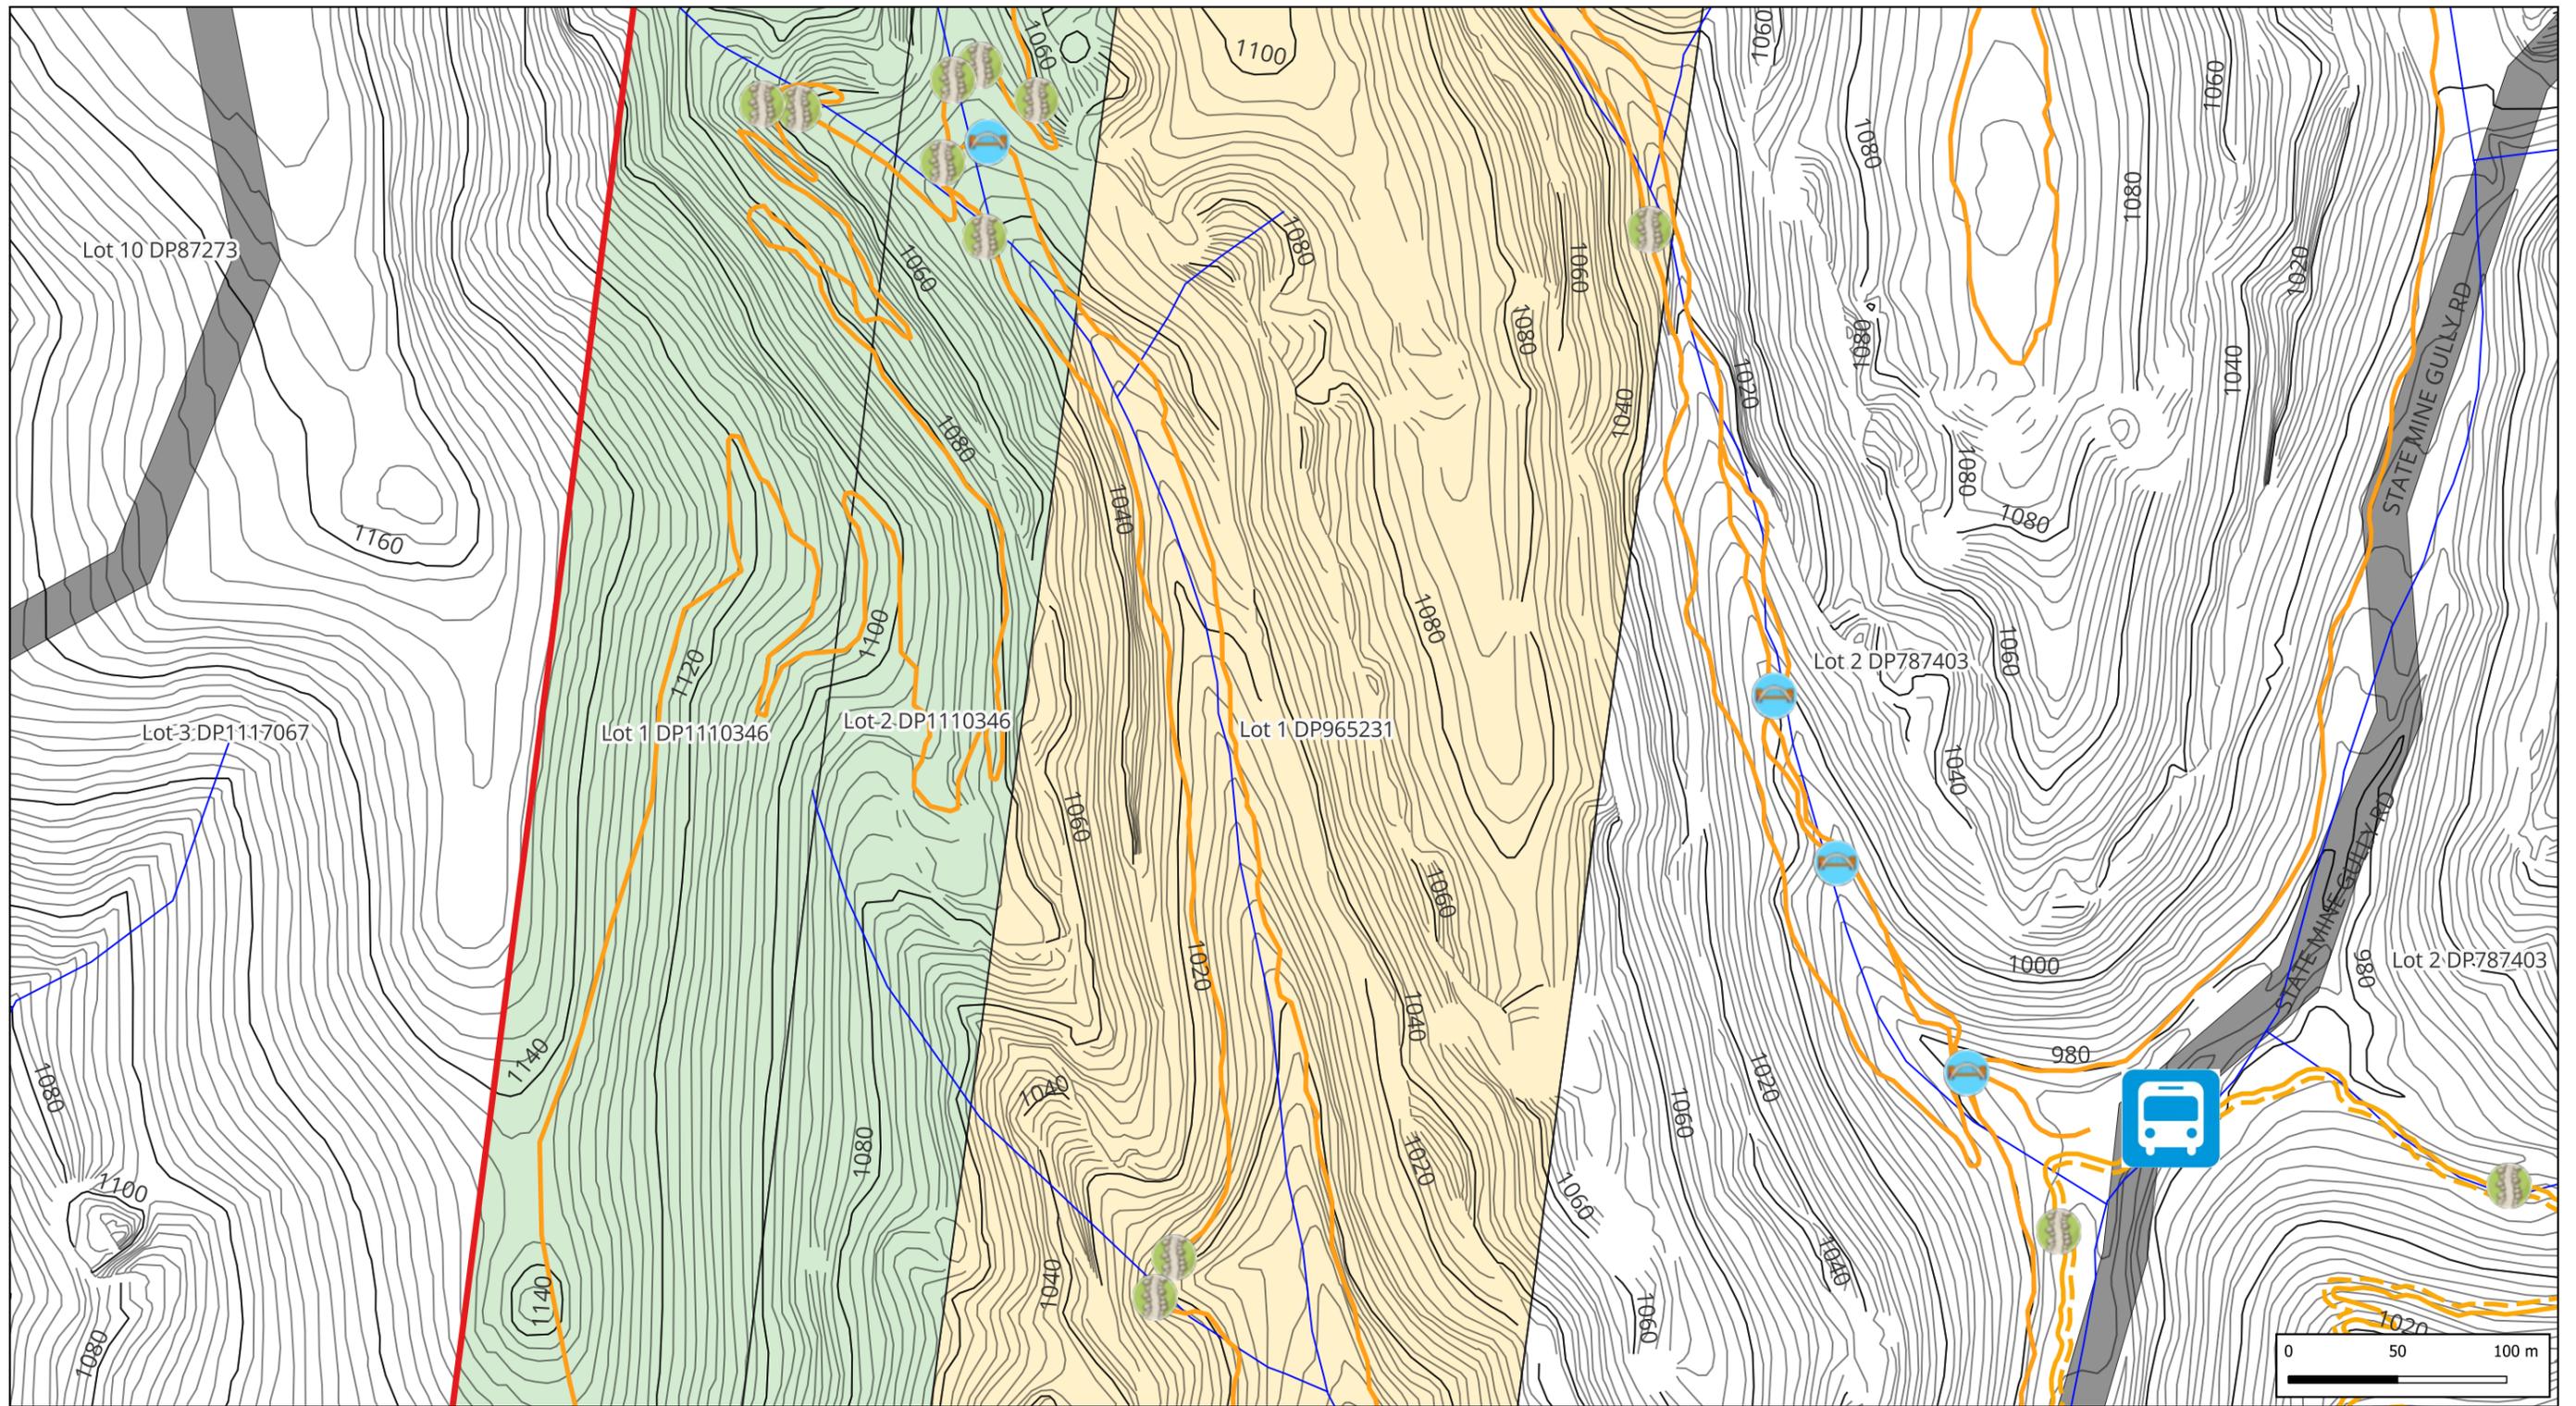

- Buildings
- Cadastre
- Trail Heads
- Bridges
- Watercourse
- Shared trail (external)
- NPWS
- Road Corridor
- Rock Armour
- Bus Stop
- Railway — railway
- Bike trail (external)
- Crown Land
- Site Boundary
- Proposed Car Park
- Shared trail
- Bike trail
- LCC Land

PMO 360
Govt. Project. Done.

43 Minley Crescent, East Ballina, 2478
Phone: +61 (0) 407 543 518
Email: paul@pmo360.com.au

PMO 360 PTY LTD ABN 73 667 737 466

Designed	Drawn	Checked	Survey
	AJS	PS	
Scale	Date		
1:3,000	26/08/2025		
APPROVED - PRINCIPAL		Paul Smith - RPEng	


NORTH

Datum AHD (m)

2	UPDATE - VARIOUS	26/08/2025	AJS
1	FINAL	08/08/2025	AJS
Issue	Description	Date	By

CLIENT	CENTRAL TABLELANDS MOUNTAIN BIKE CLUB
PROJECT	LITHGOW MOUNTAIN BIKE PARK

TITLE	Sheet_P2
PREPARED BY	Andrew Swan
2025-AJS-A3 - Proposed Development	
A3	

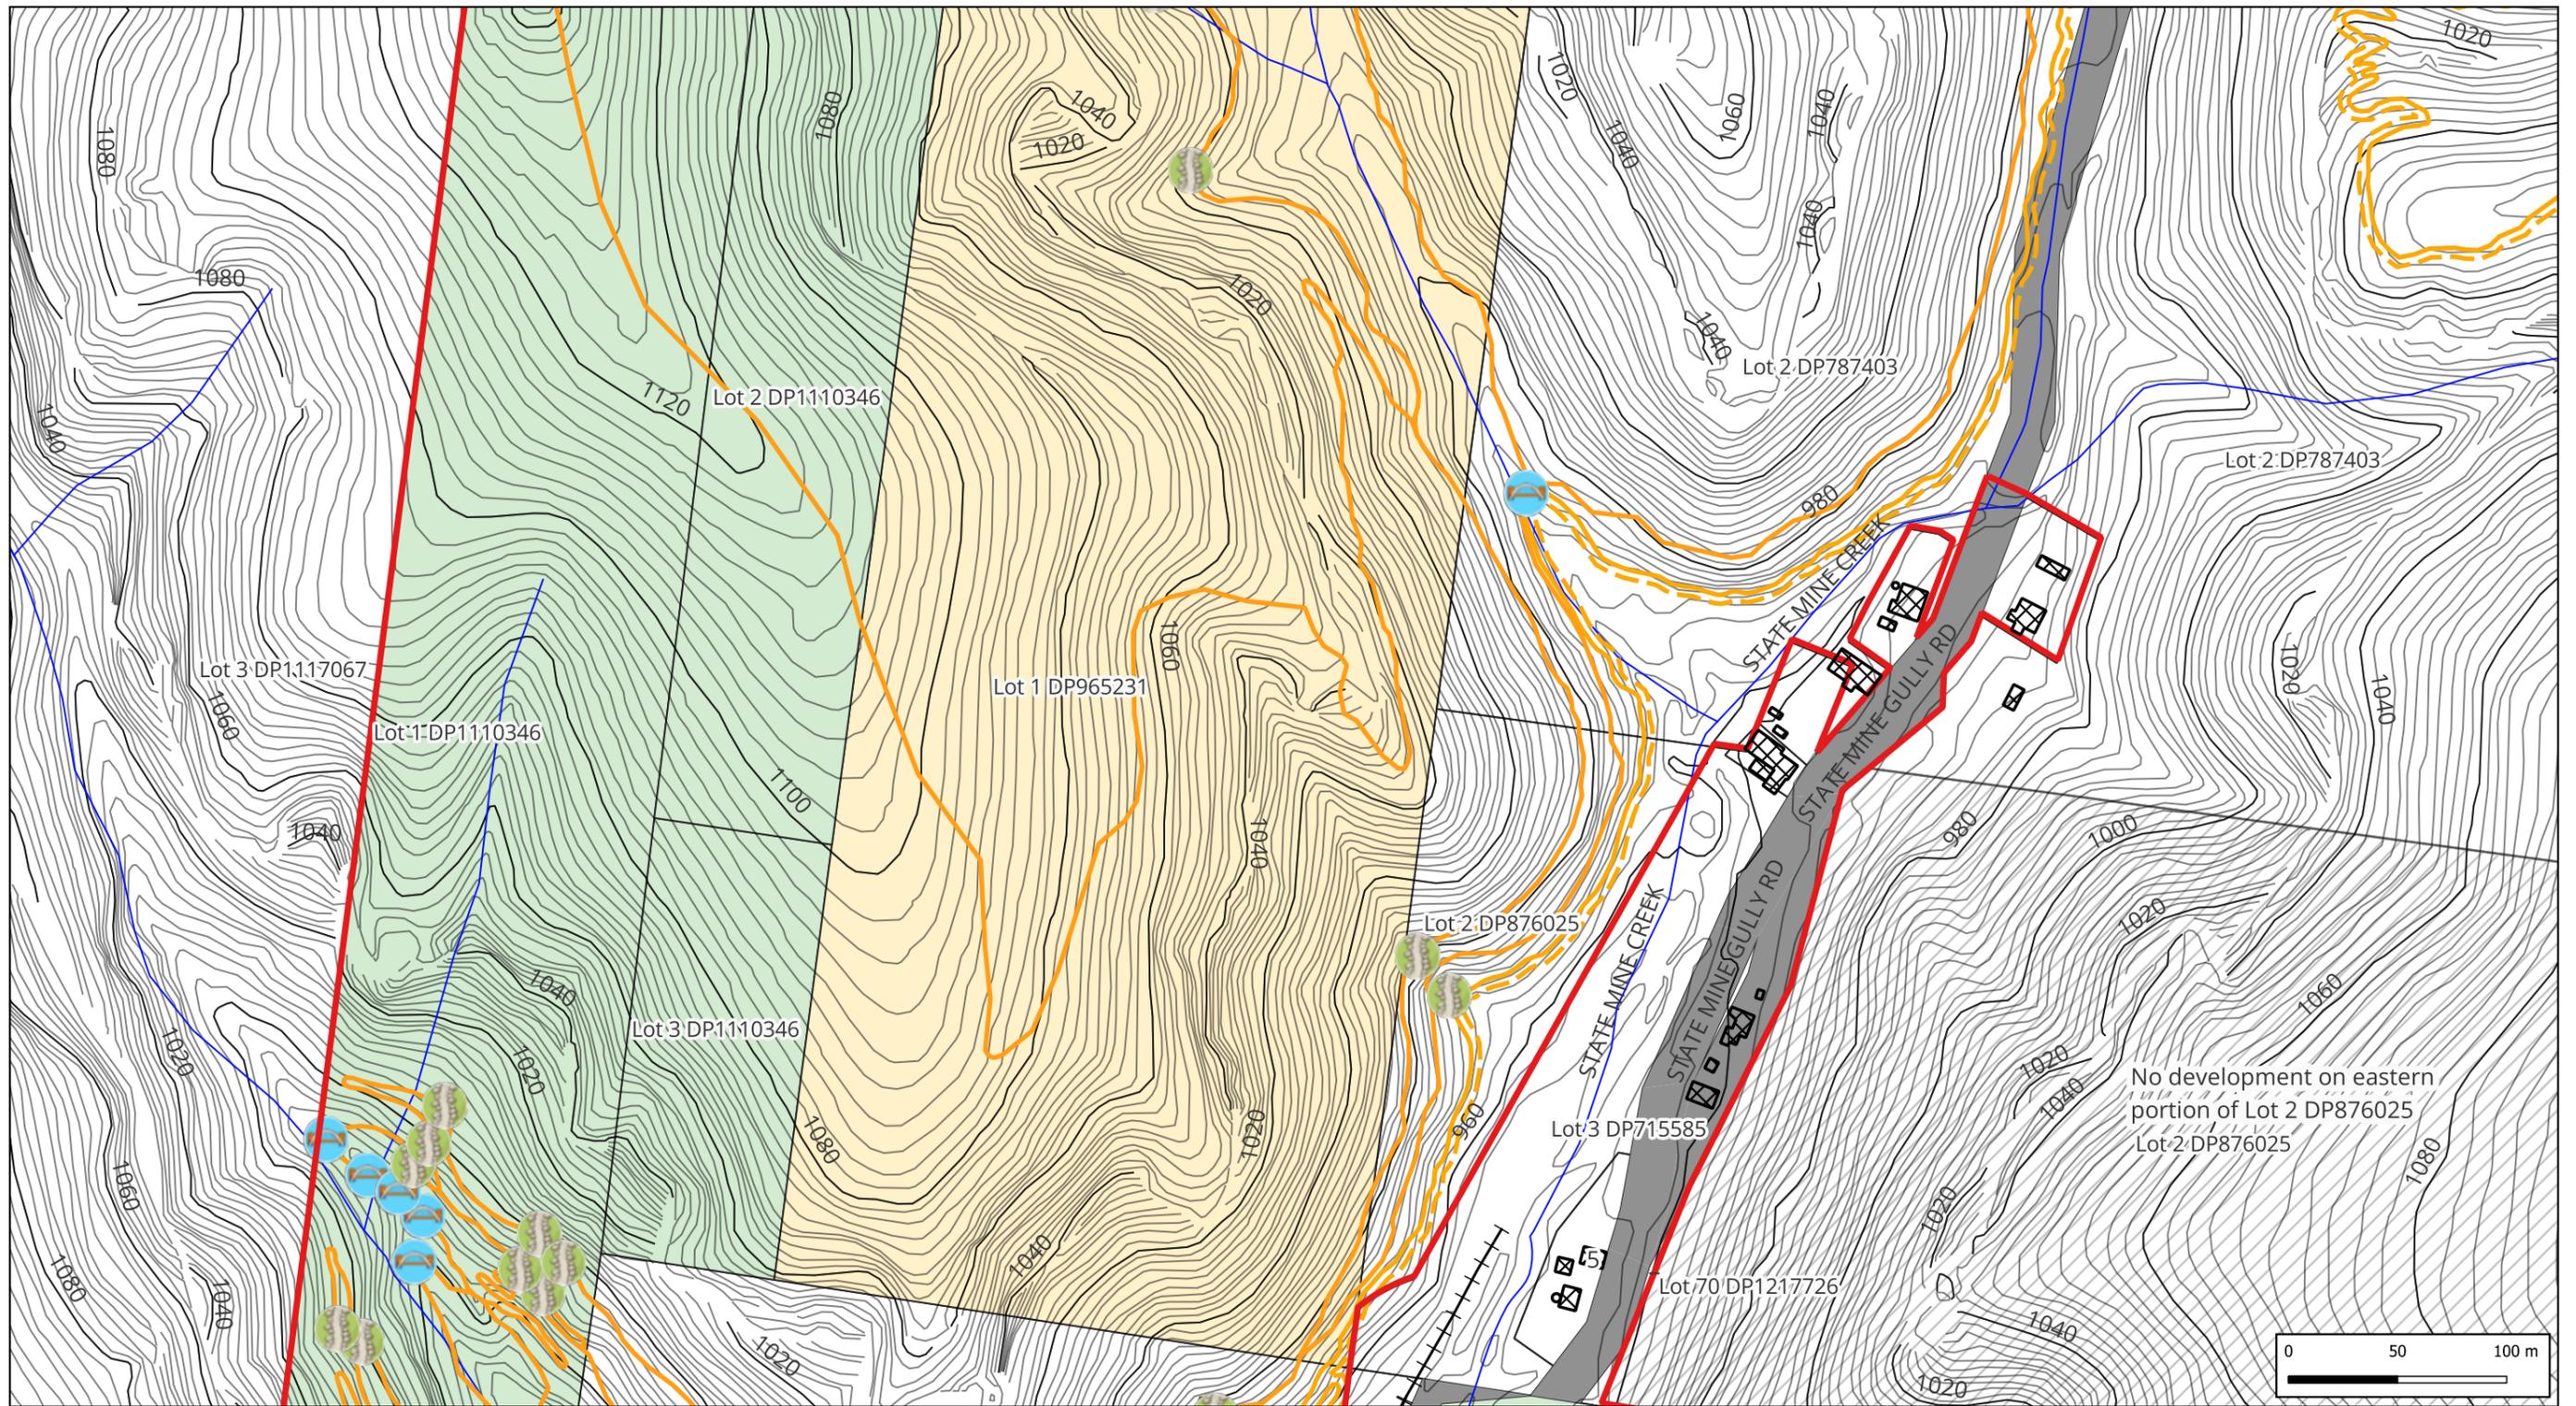

-  Buildings
-  NPWS
-  Crown Land
-  LCC Land


-  Cadastre
-  Road Corridor
-  Site Boundary
-  Proposed Car Park

-  Trail Heads
-  Rock Armour

-  Bridges
-  Bus Stop

-  Watercourse
-  Railway — railway
-  Shared trail
-  Bike trail

-  Shared trail (external)
-  Bike trail (external)

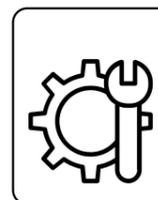


PMO 360
Govt. Project. Done.

43 Minley Crescent, East Ballina, 2478
Phone: +61 (0) 407 543 518
Email: paul@pmo360.com.au

PMO 360 PTY LTD ABN 73 667 737 466

Designed	Drawn	Checked	Survey
	AJS	PS	
Scale	Date		
1:3,000	26/08/2025		
APPROVED - PRINCIPAL		Paul Smith - RPEng	

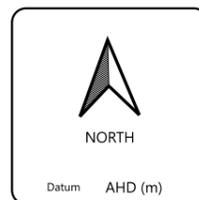


NORTH

Datum AHD (m)

2	UPDATE - VARIOUS	26/08/2025	AJS
1	FINAL	08/08/2025	AJS
Issue	Description	Date	By

CLIENT	CENTRAL TABLELANDS MOUNTAIN BIKE CLUB
PROJECT	LITHGOW MOUNTAIN BIKE PARK

TITLE	Sheet_P3
PREPARED BY	Andrew Swan
2025-AJS-A3 - Proposed Development	
A3	

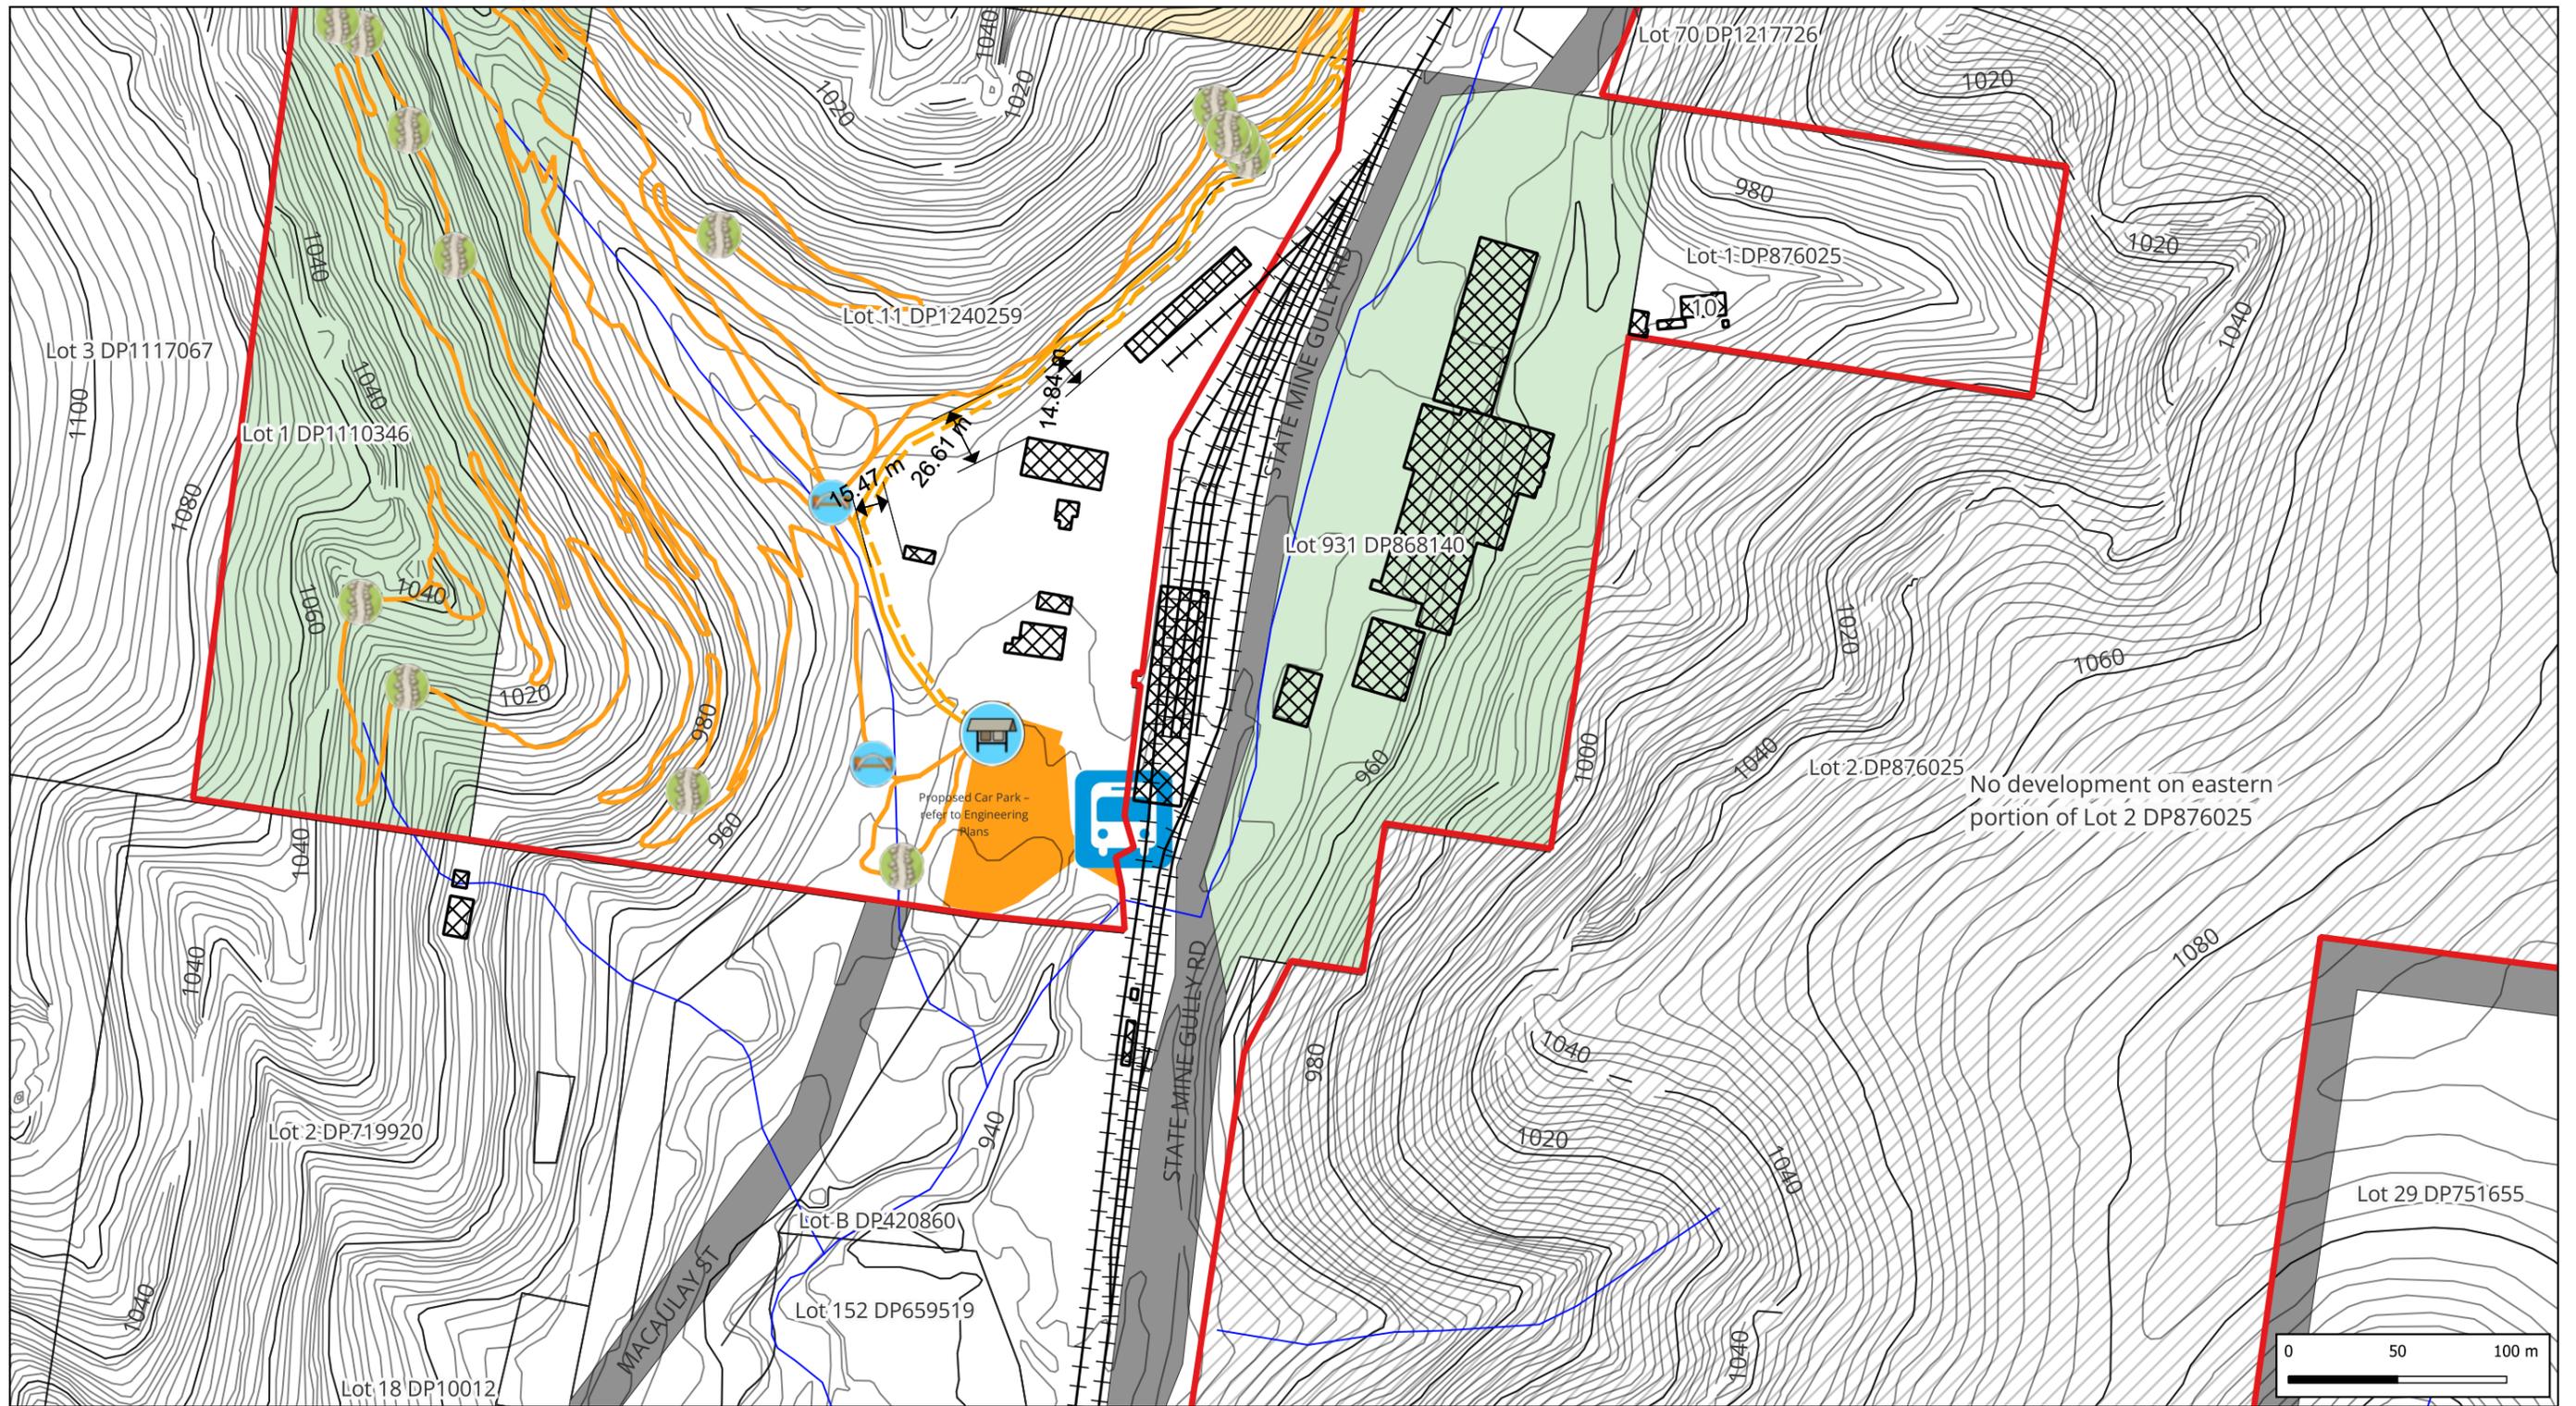

- Buildings
- NPWS
- Crown Land
- LCC Land

- Cadastre
- Road Corridor
- Site Boundary
- Proposed Car Park

- Trail Heads
- Rock Armour

- Bridges
- Bus Stop

- Watercourse
- Railway — railway
- Shared trail
- Bike trail

- Shared trail (external)
- Bike trail (external)

PMO 360
Govt. Project. Done.

43 Minley Crescent, East Ballina, 2478
Phone: +61 (0) 407 543 518
Email: paul@pmo360.com.au

PMO 360 PTY LTD ABN 73 667 737 466

Designed	Drawn	Checked	Survey
	AJS	PS	
Scale	Date		
1:3,000	26/08/2025		
APPROVED - PRINCIPAL		Paul Smith - RPEng	


NORTH

Datum AHD (m)

2	UPDATE - VARIOUS	26/08/2025	AJS
1	FINAL	08/08/2025	AJS
Issue	Description	Date	By

CLIENT	CENTRAL TABLELANDS MOUNTAIN BIKE CLUB
PROJECT	LITHGOW MOUNTAIN BIKE PARK

TITLE	Sheet_P4
PREPARED BY	Andrew Swan
2025-AJS-A3 - Proposed Development	
A3	

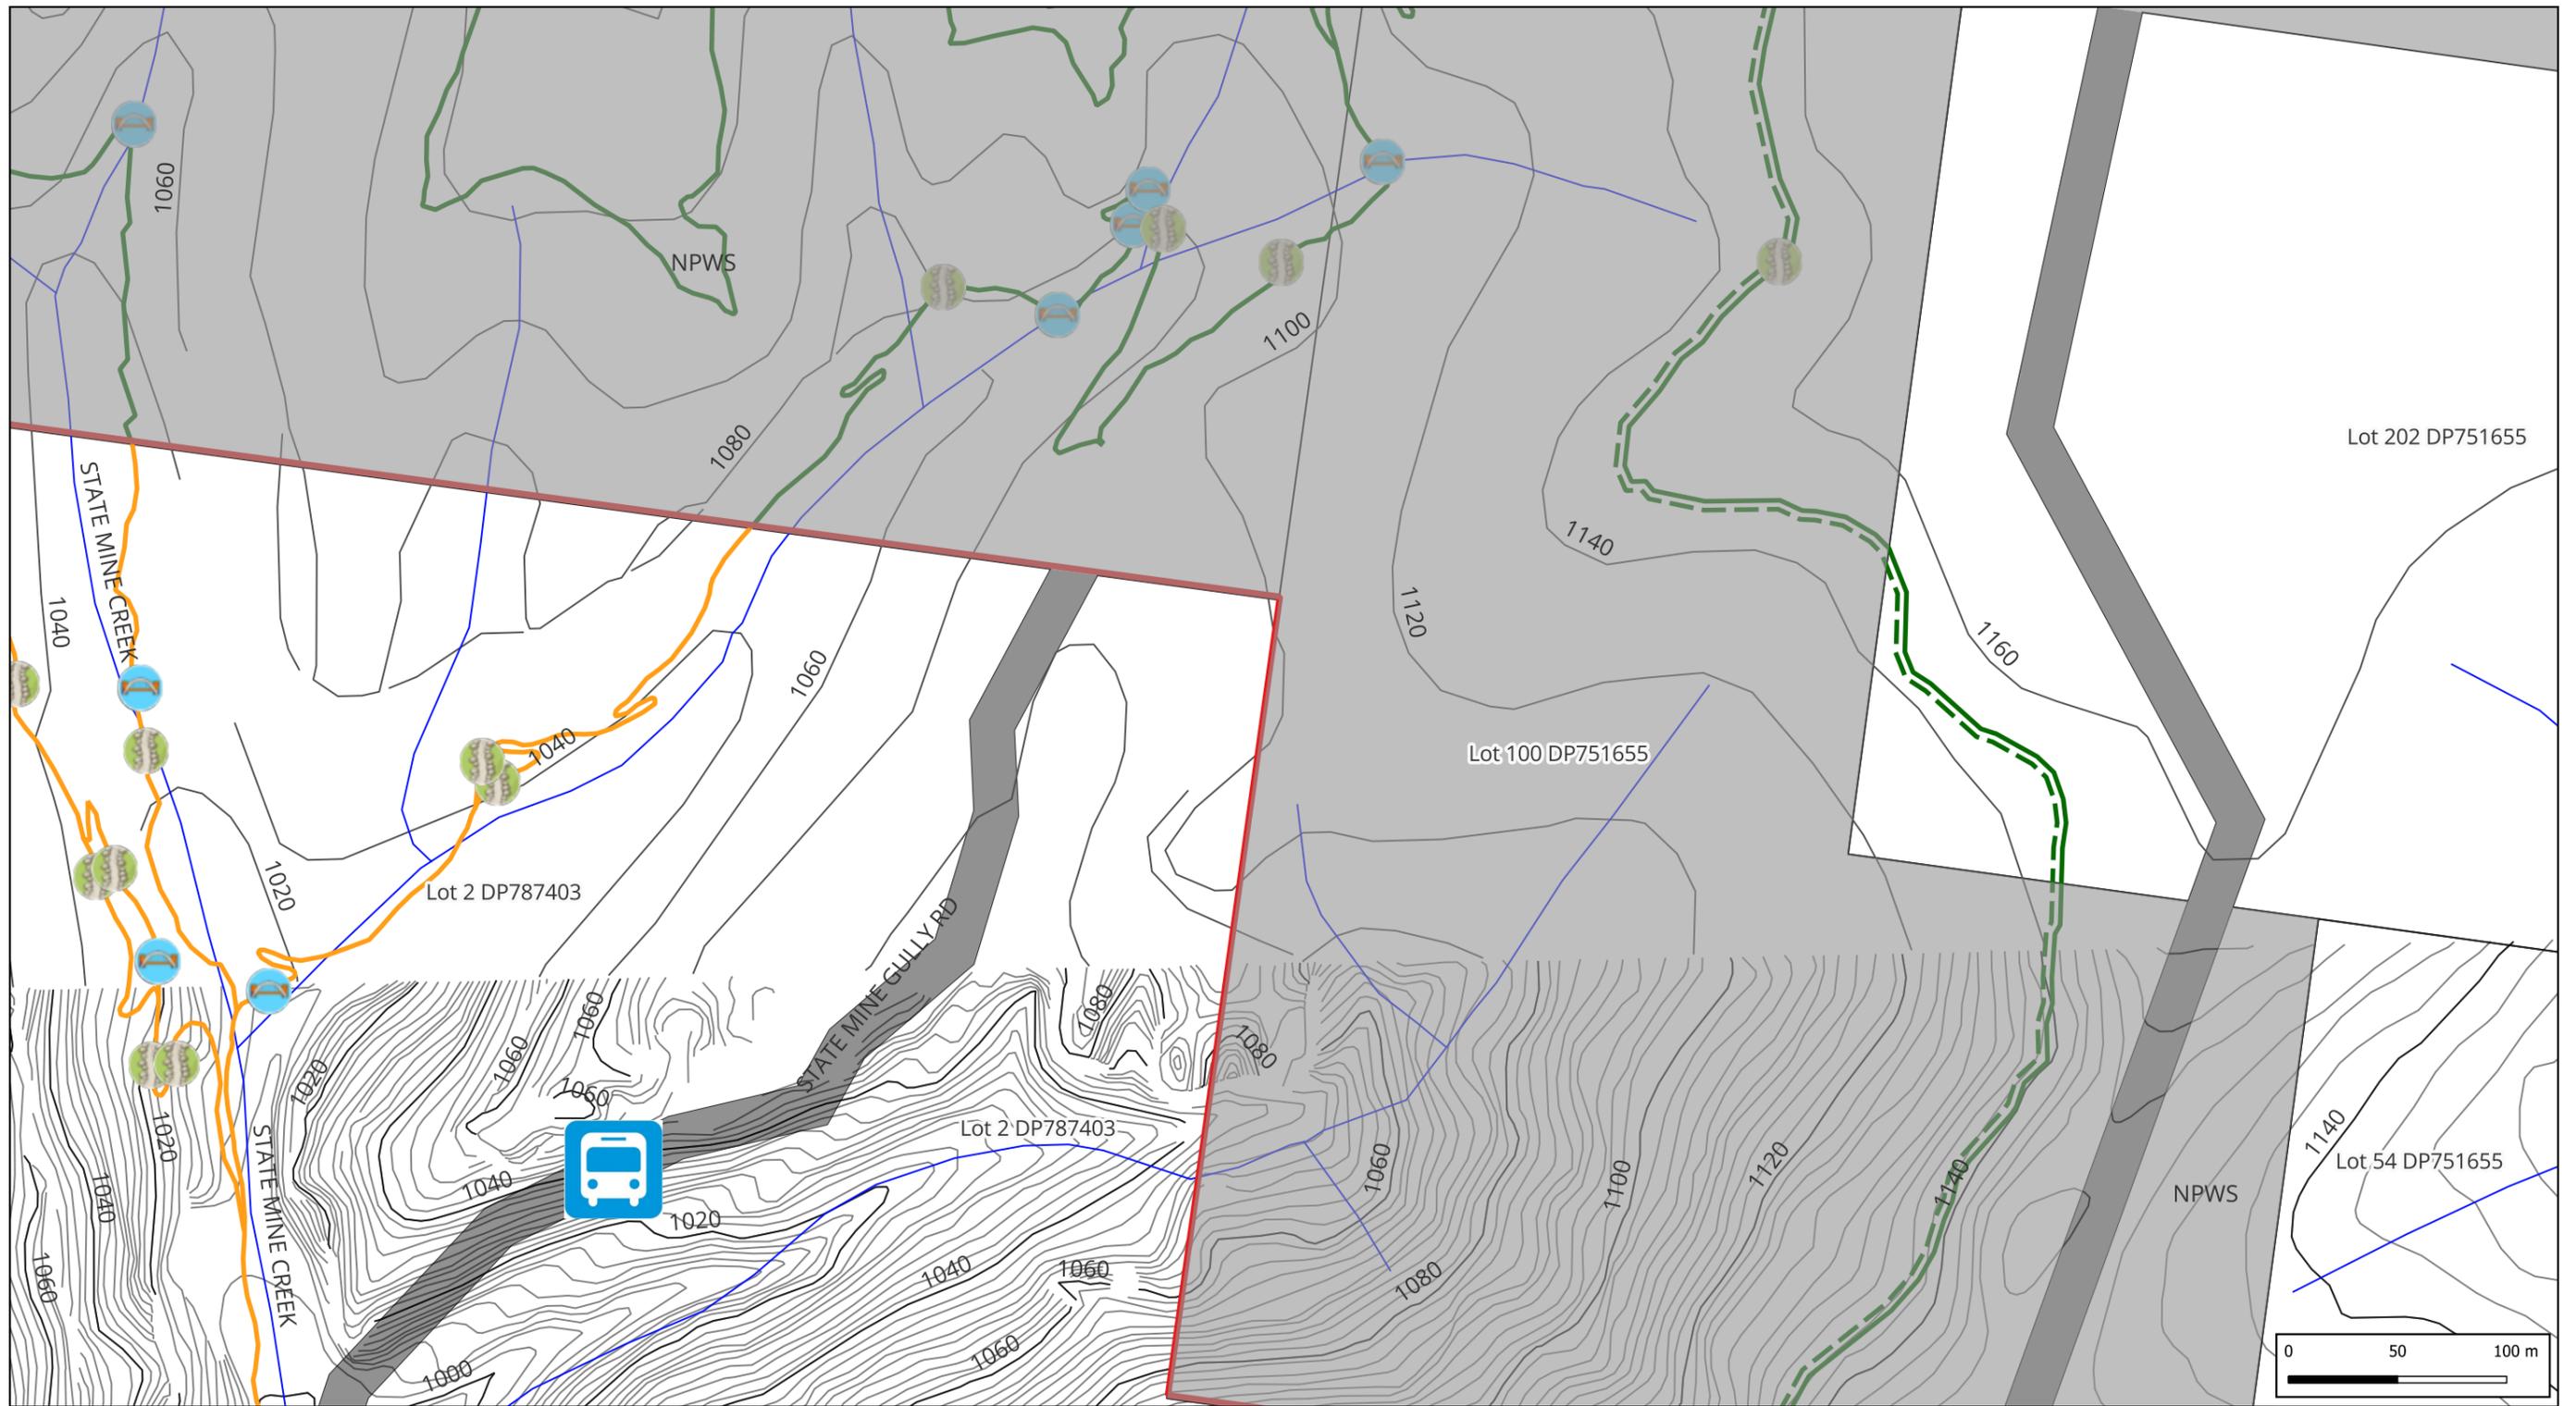

- Buildings
- NPWS
- Crown Land
- LCC Land
- Cadastre
- Road Corridor
- Site Boundary
- Proposed Car Park
- Trail Heads
- Rock Armour
- Bridges
- Bus Stop
- Watercourse
- Railway — railway
- Shared trail
- Bike trail
- Shared trail (external)
- Bike trail (external)

PMO 360
Govt. Project. Done.

43 Minley Crescent, East Ballina, 2478
Phone: +61 (0) 407 543 518
Email: paul@pmo360.com.au

PMO 360 PTY LTD ABN 73 667 737 466

Designed	Drawn	Checked	Survey
	AJS	PS	
Scale	Date		
1:3,000	26/08/2025		
APPROVED - PRINCIPAL		Paul Smith - RPEng	


NORTH

Datum AHD (m)

2	UPDATE - VARIOUS	26/08/2025	AJS
1	FINAL	08/08/2025	AJS
Issue	Description	Date	By

CLIENT	CENTRAL TABLELANDS MOUNTAIN BIKE CLUB
PROJECT	LITHGOW MOUNTAIN BIKE PARK

TITLE	Sheet_P5
PREPARED BY	Andrew Swan
2025-AJS-A3 - Proposed Development	
A3	

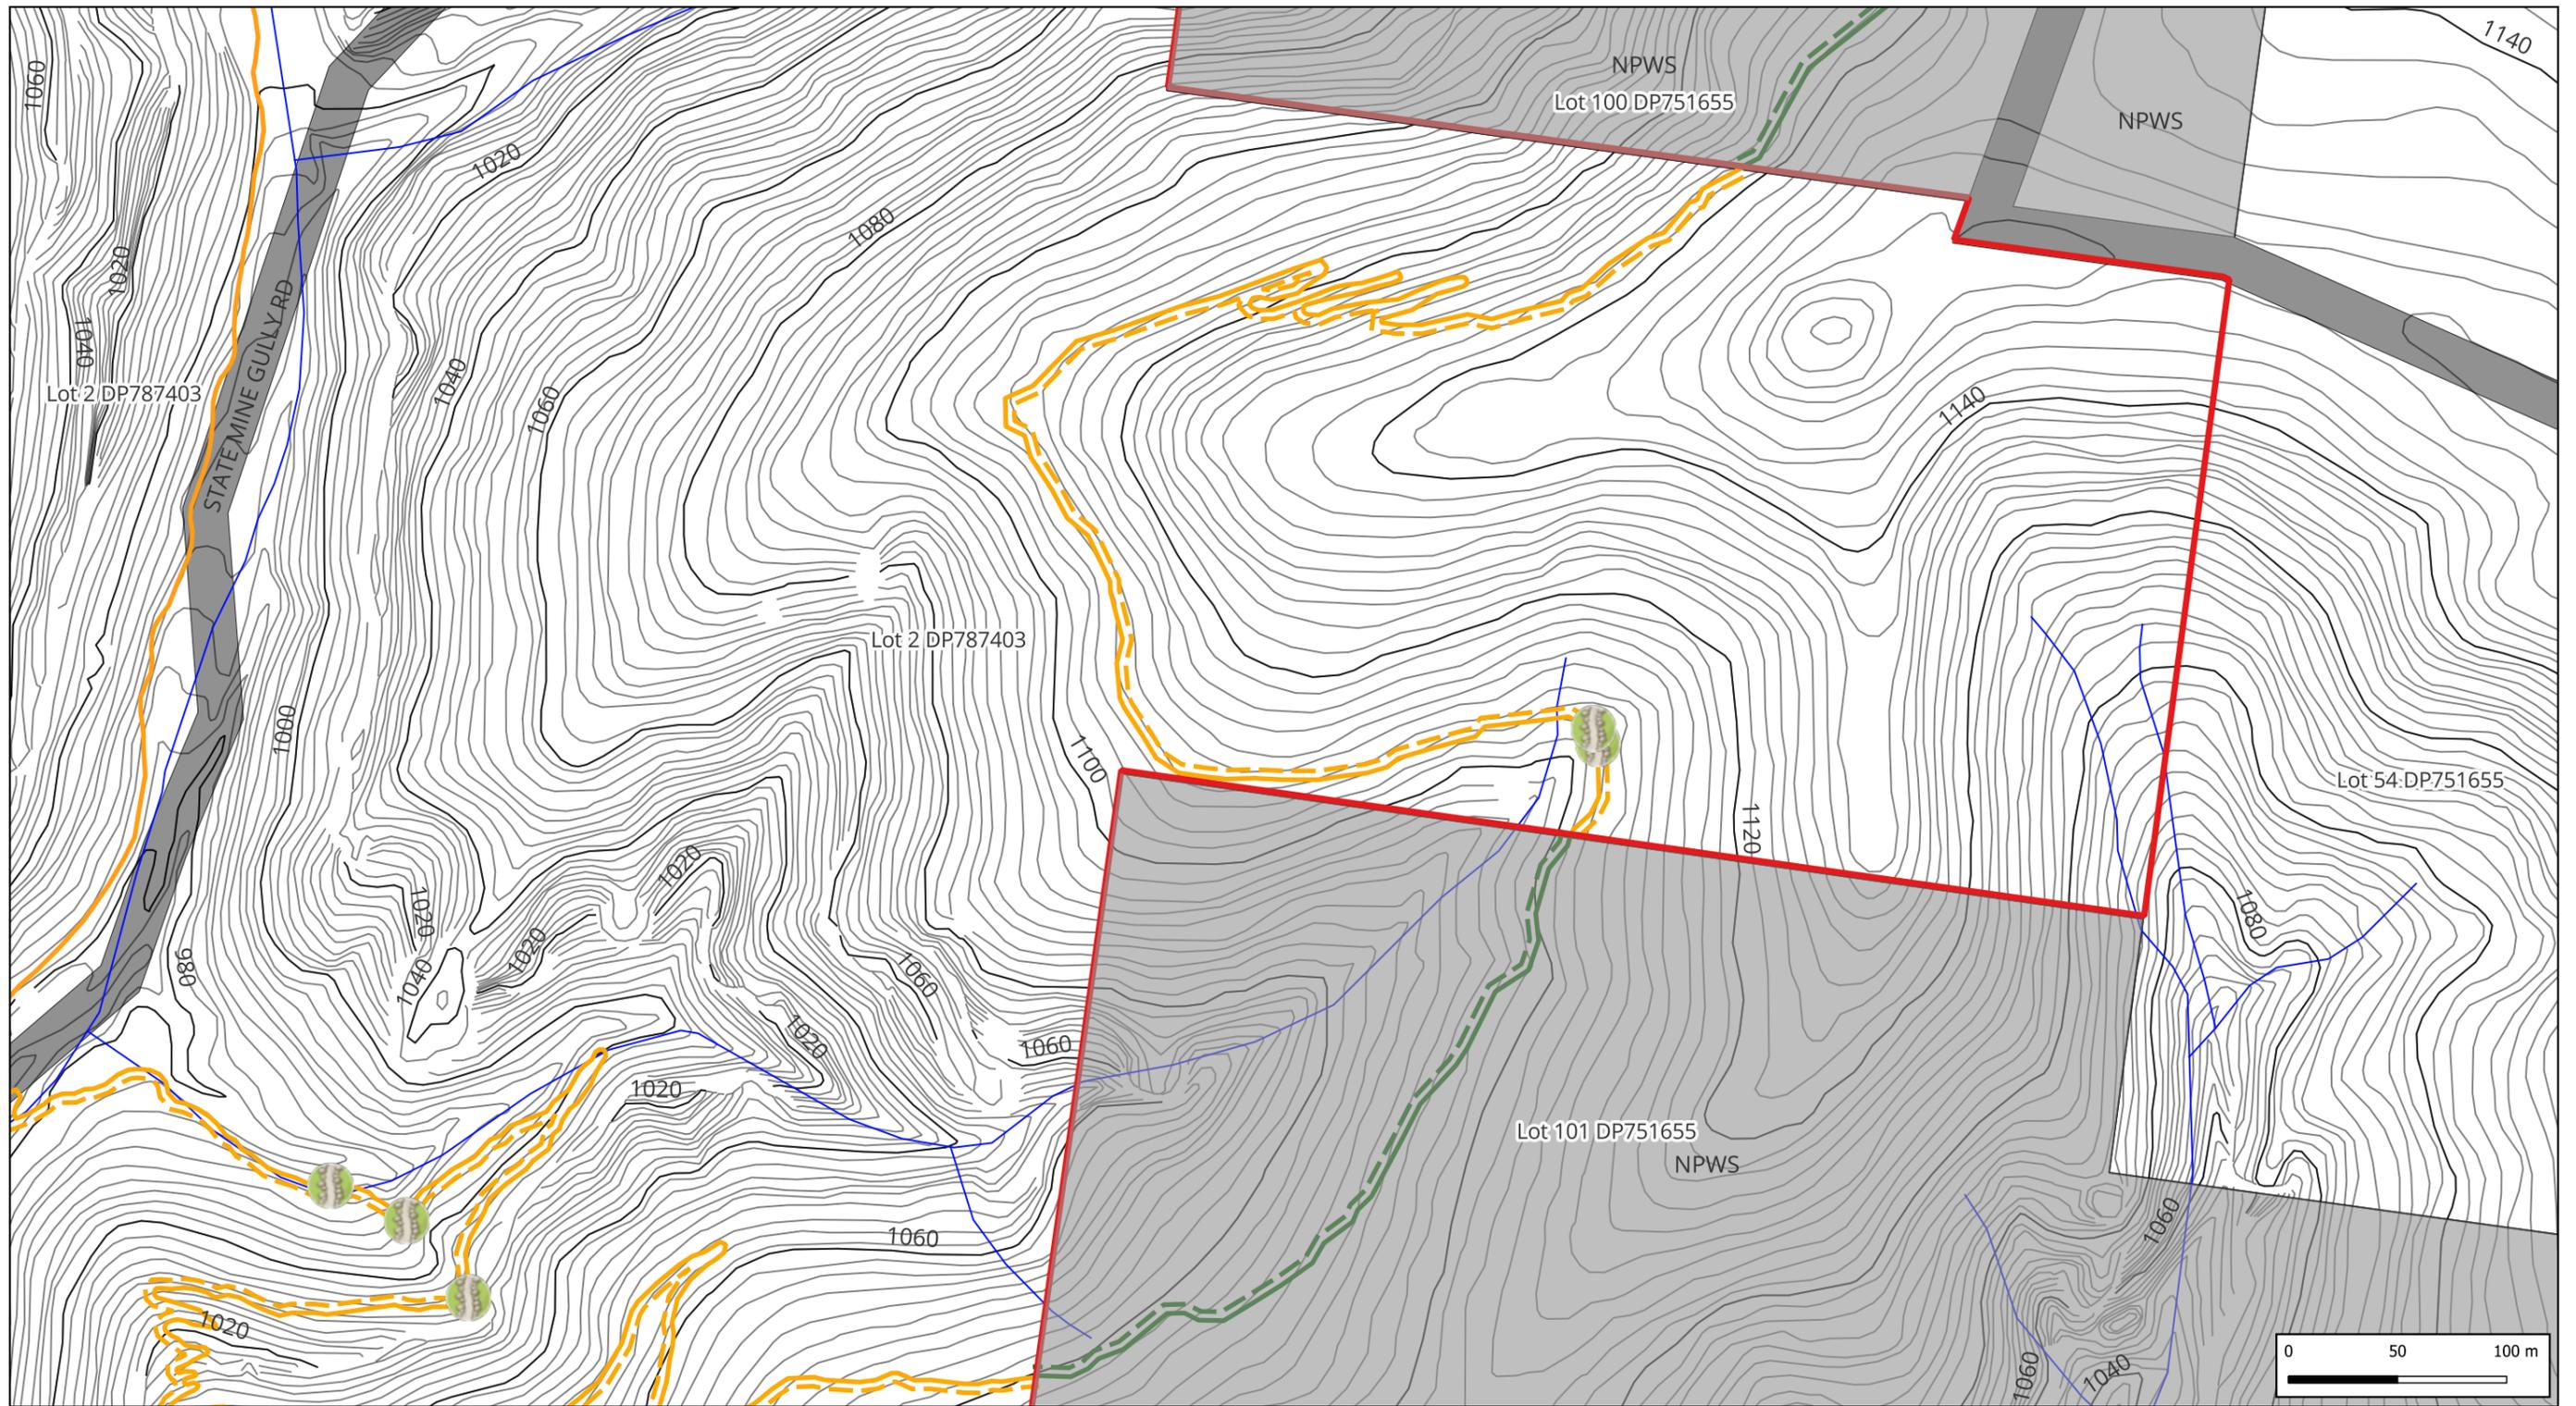

- | | | | | | |
|------------|-------------------|-------------|----------|-------------------|-------------------------|
| Buildings | Cadastre | Trail Heads | Bridges | Watercourse | Shared trail (external) |
| NPWS | Road Corridor | Rock Armour | Bus Stop | Railway — railway | Bike trail (external) |
| Crown Land | Site Boundary | | | Shared trail | |
| LCC Land | Proposed Car Park | | | Bike trail | |

PMO 360
Govt. Project. Done.

43 Minley Crescent, East Ballina, 2478
Phone: +61 (0) 407 543 518
Email: paul@pmo360.com.au

PMO 360 PTY LTD ABN 73 667 737 466

Designed	Drawn	Checked	Survey
	AJS	PS	
Scale	Date		
1:3,000	26/08/2025		
APPROVED - PRINCIPAL		Paul Smith - RPEng	


NORTH

Datum AHD (m)

2	UPDATE - VARIOUS	26/08/2025	AJS
1	FINAL	08/08/2025	AJS
Issue	Description	Date	By

CLIENT	CENTRAL TABLELANDS MOUNTAIN BIKE CLUB
PROJECT	LITHGOW MOUNTAIN BIKE PARK

TITLE	Sheet_P6
PREPARED BY	Andrew Swan
2025-AJS-A3 - Proposed Development	
A3	

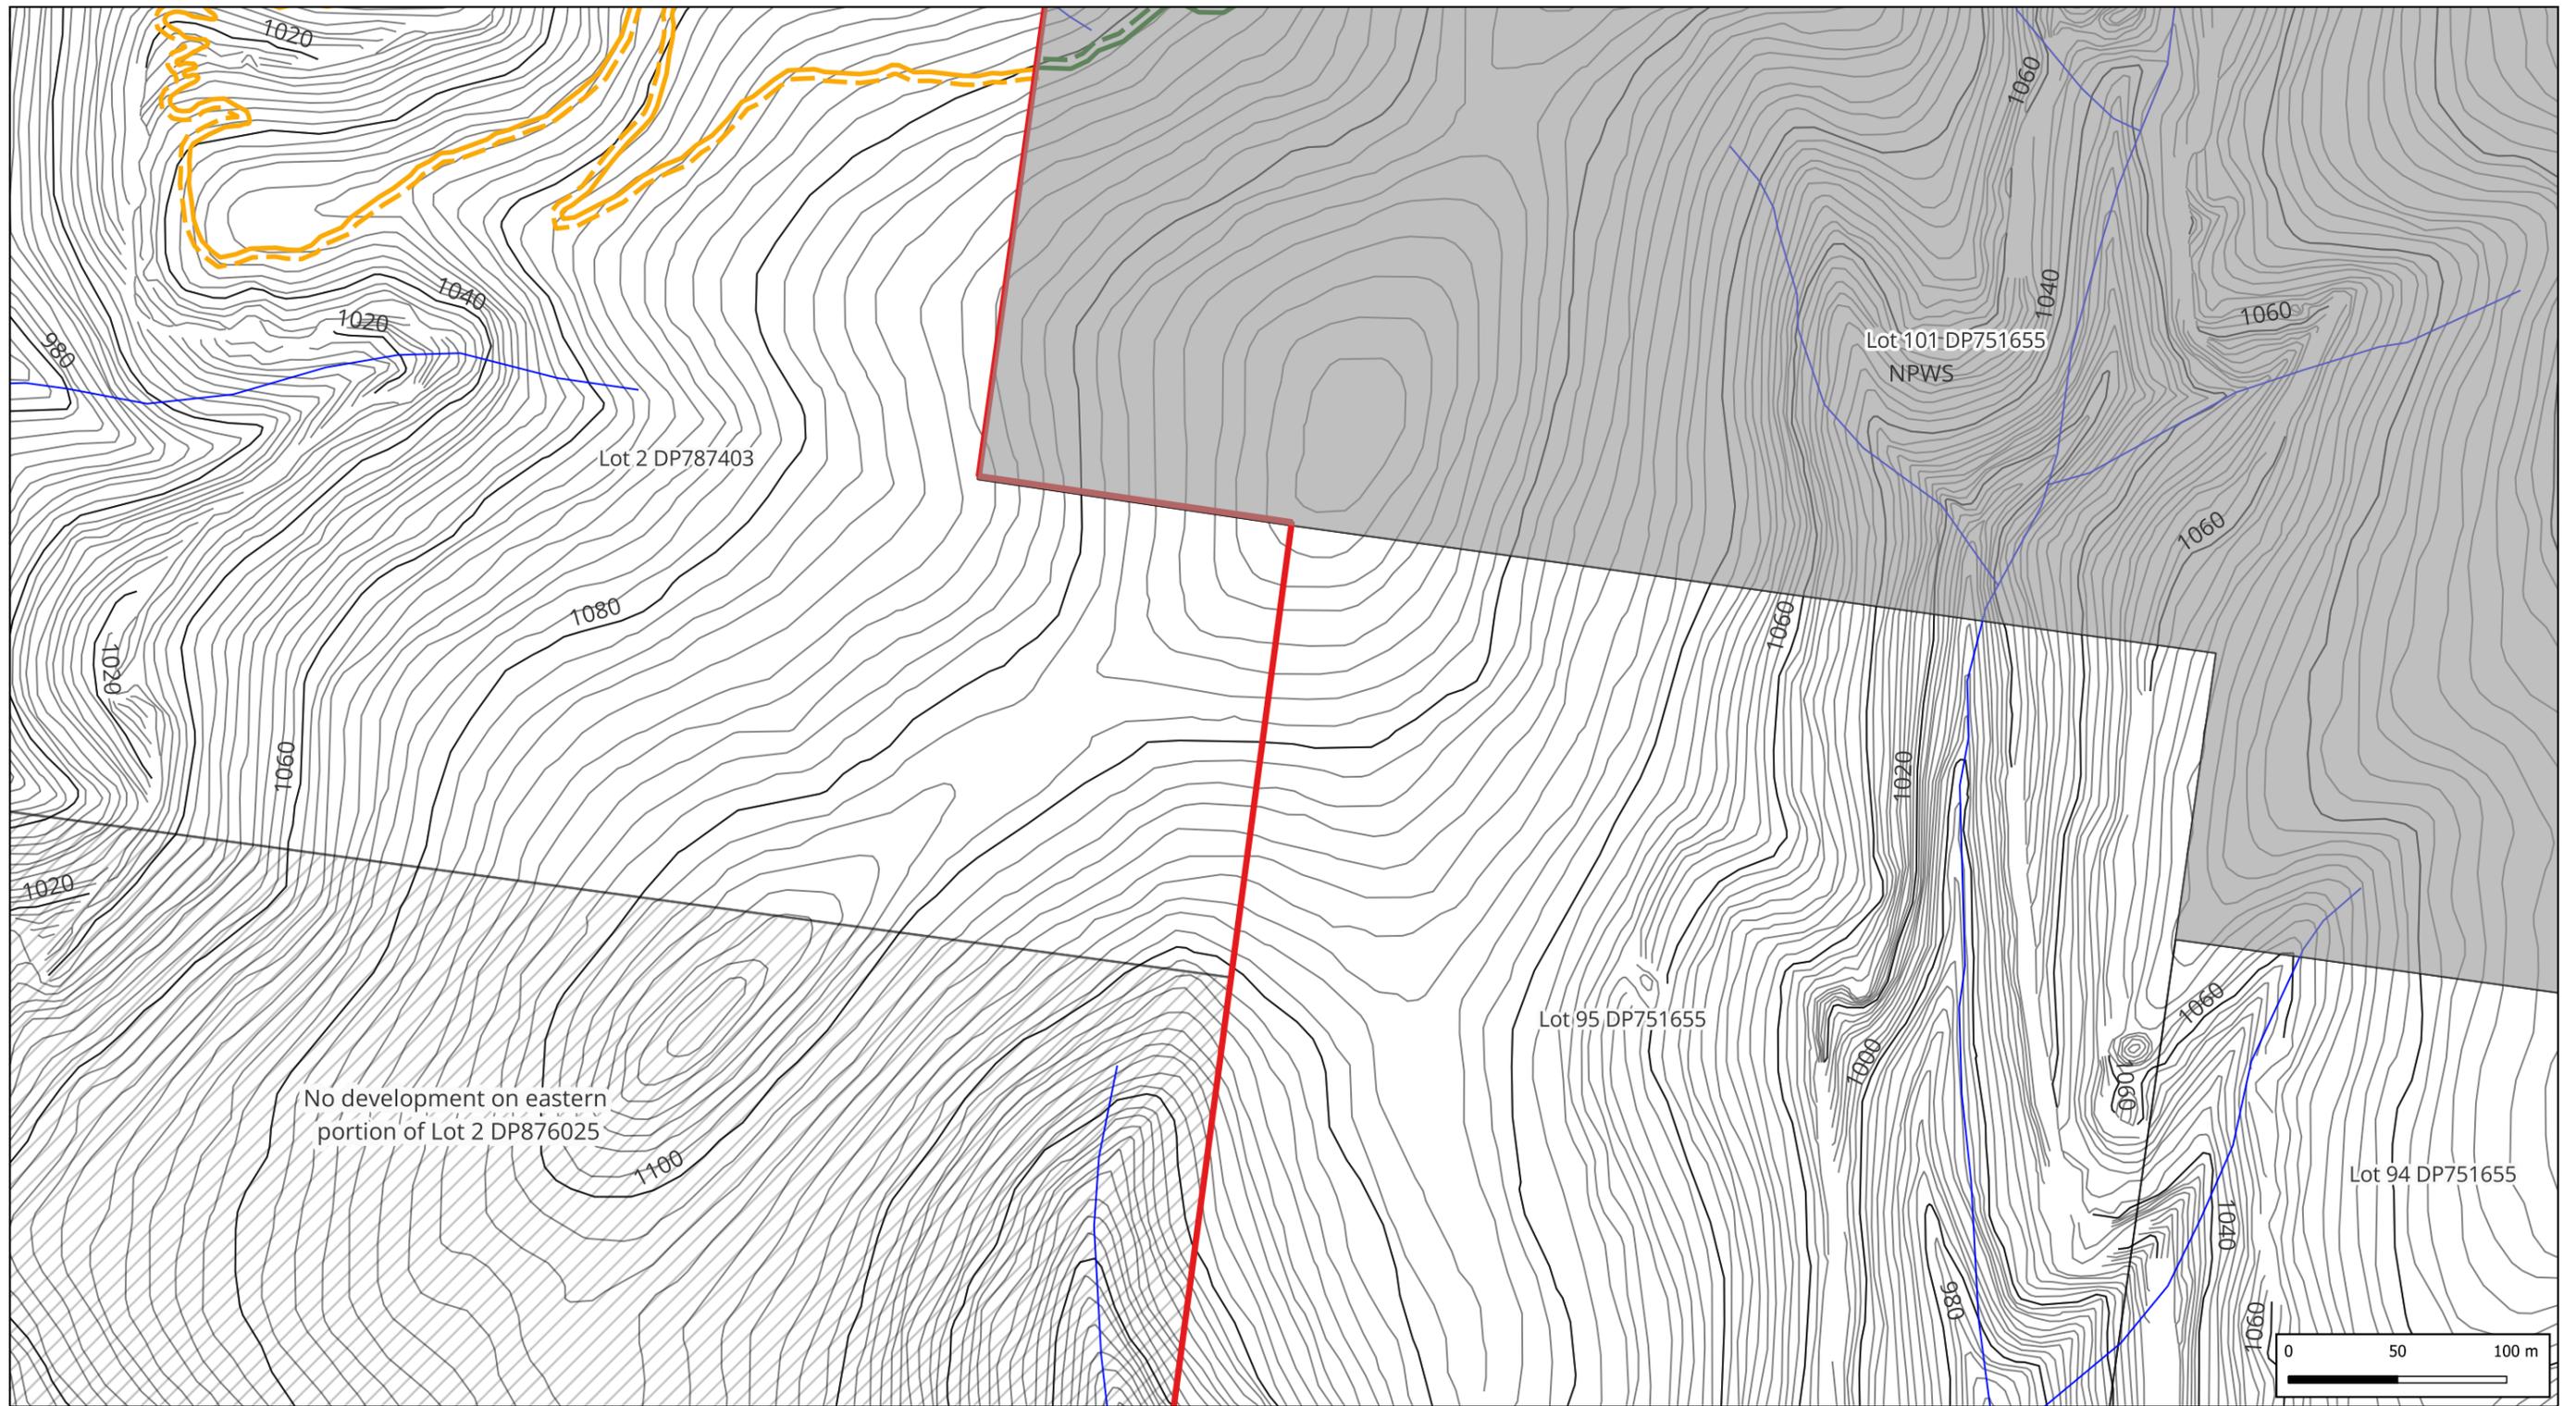

No development on eastern portion of Lot 2 DP876025

- Buildings
- NPWS
- Crown Land
- LCC Land
- Cadastre
- Road Corridor
- Site Boundary
- Proposed Car Park
- Trail Heads
- Rock Armour
- Bridges
- Bus Stop
- Watercourse
- Railway — railway
- Shared trail
- Bike trail
- Shared trail (external)
- Bike trail (external)

PMO 360
Govt. Project. Done.

43 Minley Crescent, East Ballina, 2478
Phone: +61 (0) 407 543 518
Email: paul@pmo360.com.au

PMO 360 PTY LTD ABN 73 667 737 466

Designed	Drawn	Checked	Survey
	AJS	PS	
Scale	Date		
1:3,000	26/08/2025		
APPROVED - PRINCIPAL		Paul Smith - RPEng	

NORTH

Datum AHD (m)

2	UPDATE - VARIOUS	26/08/2025	AJS
1	FINAL	08/08/2025	AJS
Issue	Description	Date	By

CLIENT	CENTRAL TABLELANDS MOUNTAIN BIKE CLUB
PROJECT	LITHGOW MOUNTAIN BIKE PARK

TITLE	Sheet_P7
PREPARED BY	Andrew Swan
2025-AJS-A3 - Proposed Development	
A3	