


Legend

— swept paths
 vehicle tracking:
 swept paths have been generated using Autodesk AutoCAD
 2024 vehicle tracking to AS2890.1-2004, using a B99 vehicle

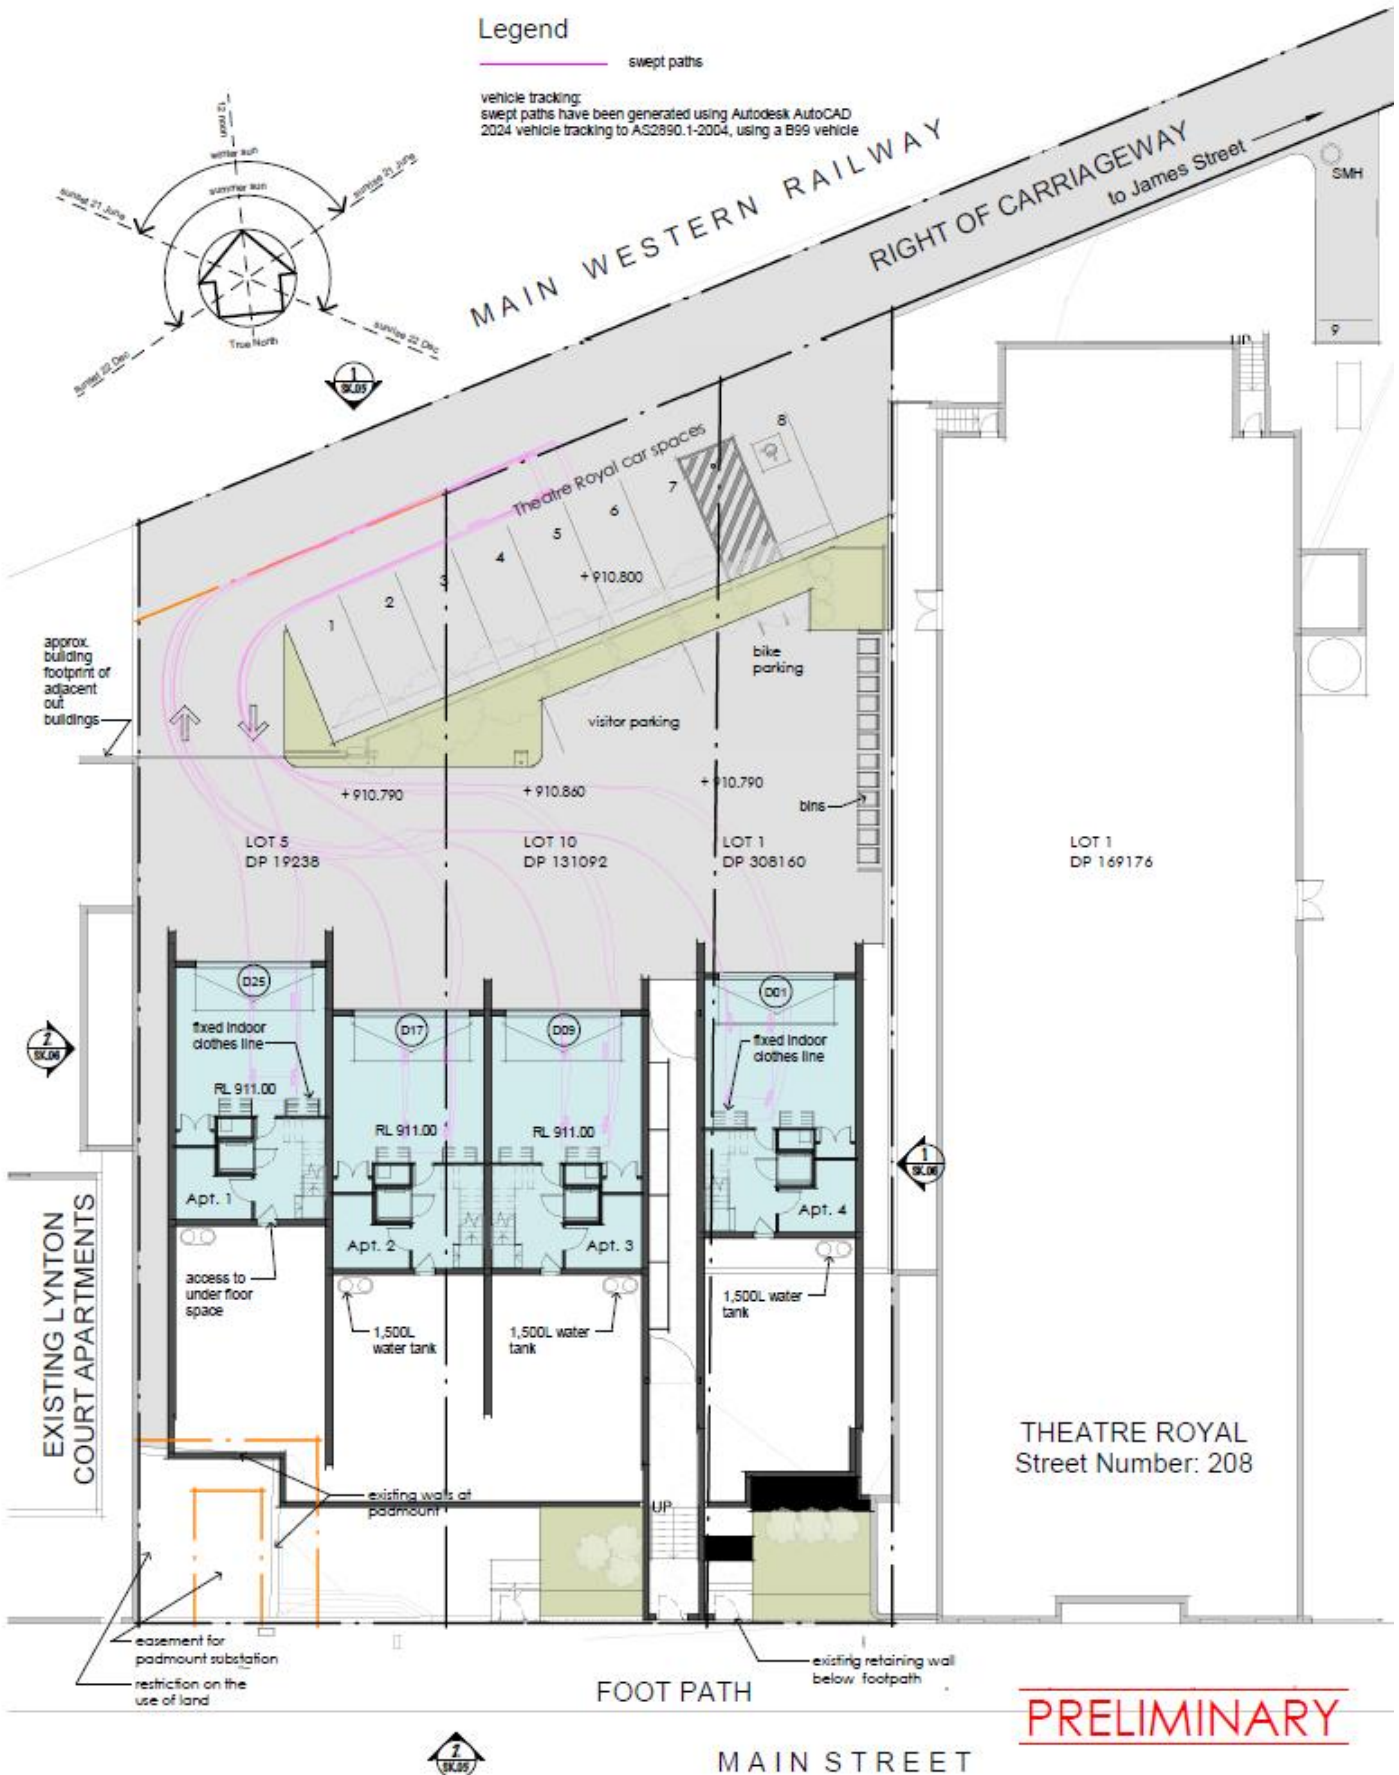

PRELIMINARY

Plotted: 5/02/2025 3:46:22 PM

HavenhandMather
 ARCHITECTS PLANNERS
 Havenhand & Mather Architects Pty Ltd
 02 6331 7155
 PO Box 208, Bathurst 2795
 mail@havenhandmater.com.au
 Architects Registration Board 6799

RESIDENTIAL APARTMENTS
 210, 212 & 214 MAIN STREET, LITHGOW NSW
 2790
 Hospland Pty Ltd

CONCEPT DESIGN
 Turning circles -
 Entering

Job No.: 2313
 scale: 1 : 200 @A3
 date: 05.02.25
 drawn: CJR
 checked: DPM
SK.11

© 2025 Havenhand & Mather Architects Pty Ltd. All Rights Reserved.