


Note: sewer and drainage works to be included on Stage 1

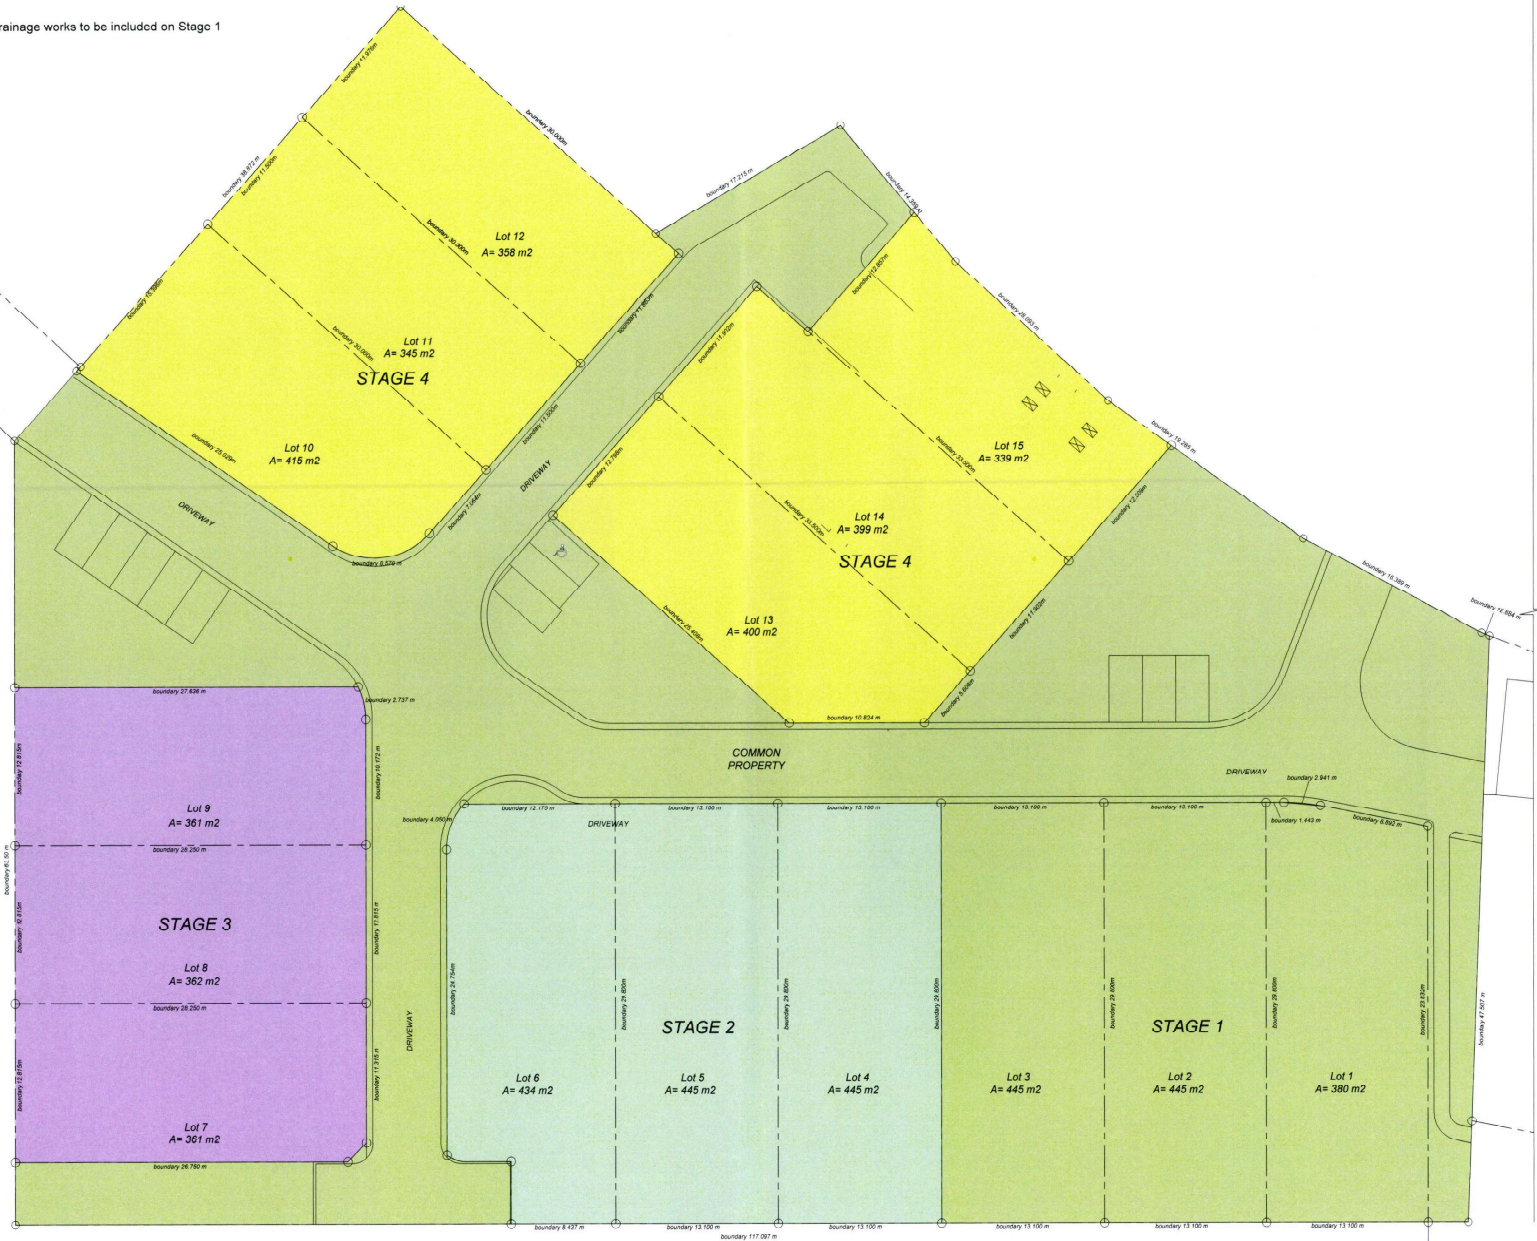

**SUBDIVISION PLAN**  
SCALE 1:200



| REV. | DATE       | DESCRIPTION          |
|------|------------|----------------------|
| A    | 01.03.2019 | DA Issue to Council  |
| R    | 12.06.2019 | Issue for DA contact |

Prepared by: **Helmut Deckers**  
 53a Tassell Road, Lithgow 2780