
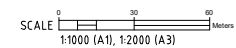


**LEGEND**

- SITE BOUNDARY
- EXISTING PROPERTY BOUNDARY
- ▬ PROPOSED EASEMENT / R.O.C.
- EXISTING SEWER & MANHOLE
- PROPOSED SEWER & MANHOLE
- 902.0— EXISTING MAJOR CONTOURS (C.I. = 2m)

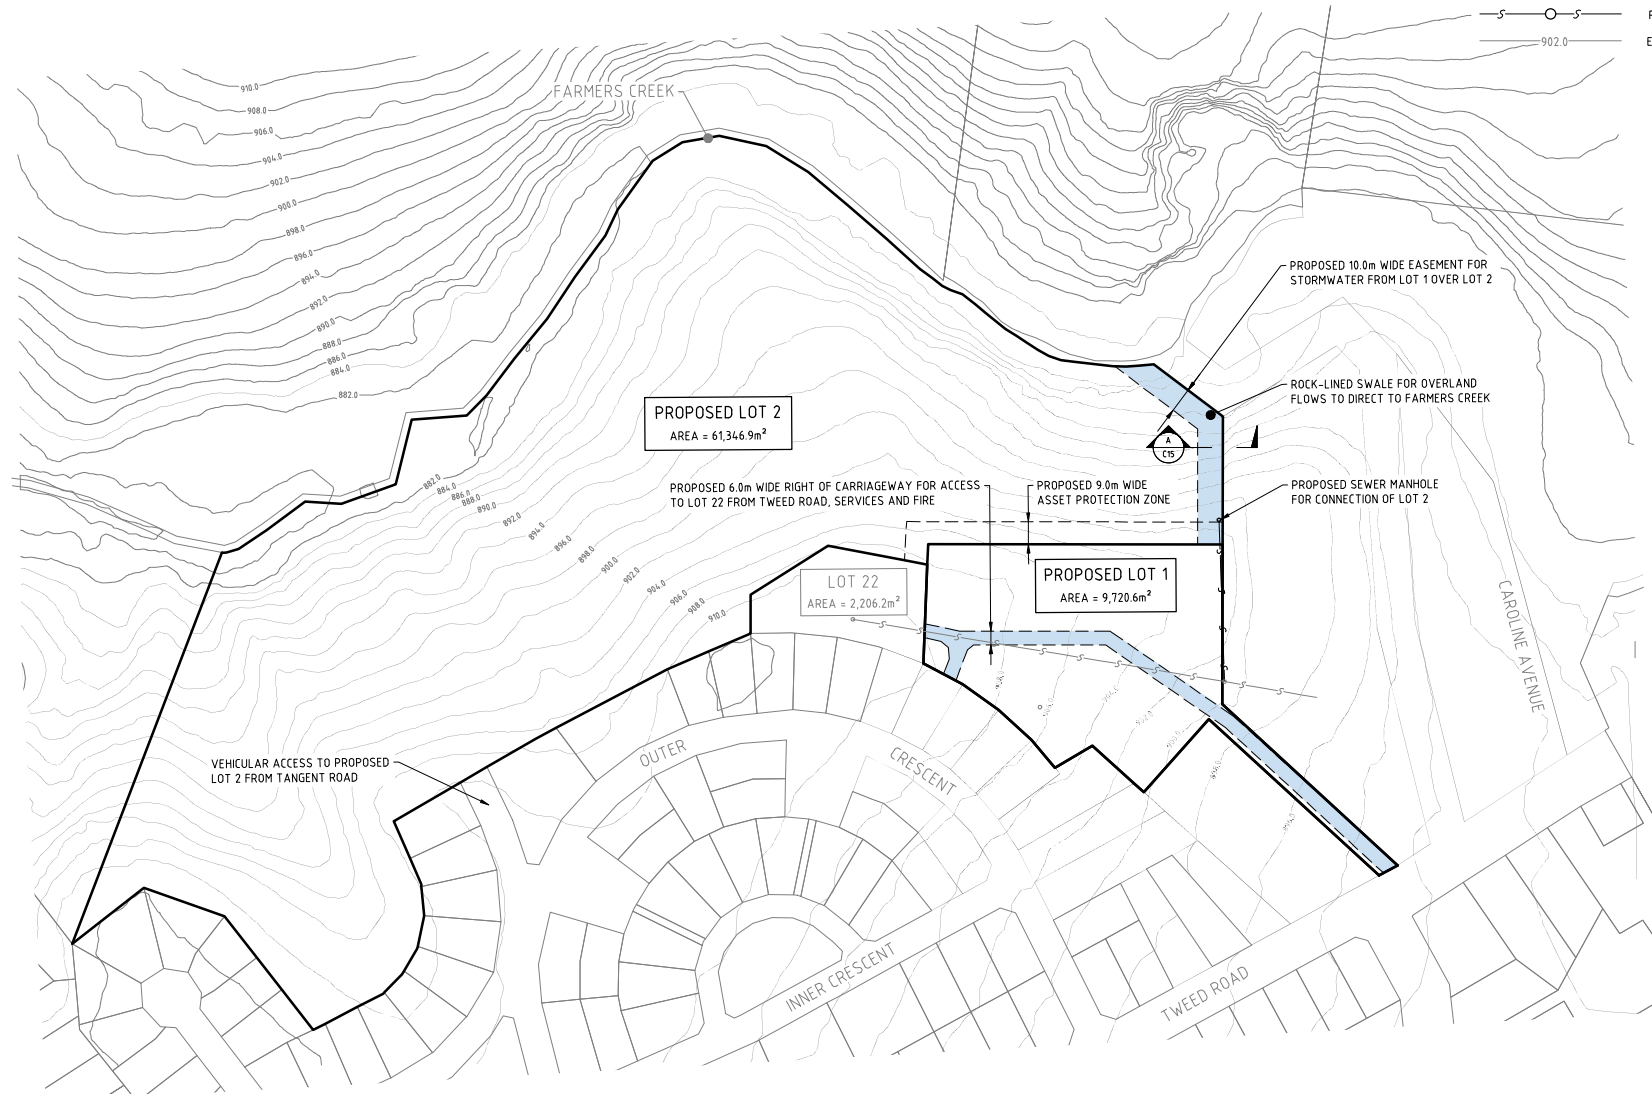

**CIVIL ENGINEERING**

REV	DESCRIPTION	BY	DATE
B	MINOR UPDATES	SR	19/07/2019
A	DRAFT ISSUE	SR	12/06/2019



**COPYRIGHT**  
THE CONCEPTS AND INFORMATION CONTAINED IN THIS DOCUMENT ARE THE COPYRIGHT OF SAMANA BLUE ENGINEERING PTY LTD. USE OR COPYING OF THE WHOLE OR IN PART WITHOUT WRITTEN PERMISSION OF SAMANA BLUE ENGINEERING PTY LTD CONSTITUTES AN INFRINGEMENT OF COPYRIGHT



**SAMANA BLUE ENGINEERING**

210/155 KING ST.  
SYDNEY NSW 2000  
M. +61 488 042 994  
E. info@samanablue.com

DESIGN: SK  
DRAWN: SR  
DWG SIZE: A1  
SCALE: 1:1000

**PROPOSED 1 INTO 2  
SUBDIVISION PLAN**

**PROPOSED DEVELOPMENT**  
52A TWEED RD, BOWENFELS NSW 2790

**2019034 - C12 B**