


PROPOSED DEVELOPMENT OF ESKBANK RAIL HERITAGE PRECINCT

LAY-OUT PLAN

COORDINATES		
STATION	EASTING	NORTHING
1	4880.59	4722.39
2	4949.03	4771.09
3	4962.95	4751.54
4	4894.51	4702.84
A	4999.49	4770.71
B	5027.81	4799.93
C	5009.02	4758.56
D	5037.35	4780.78

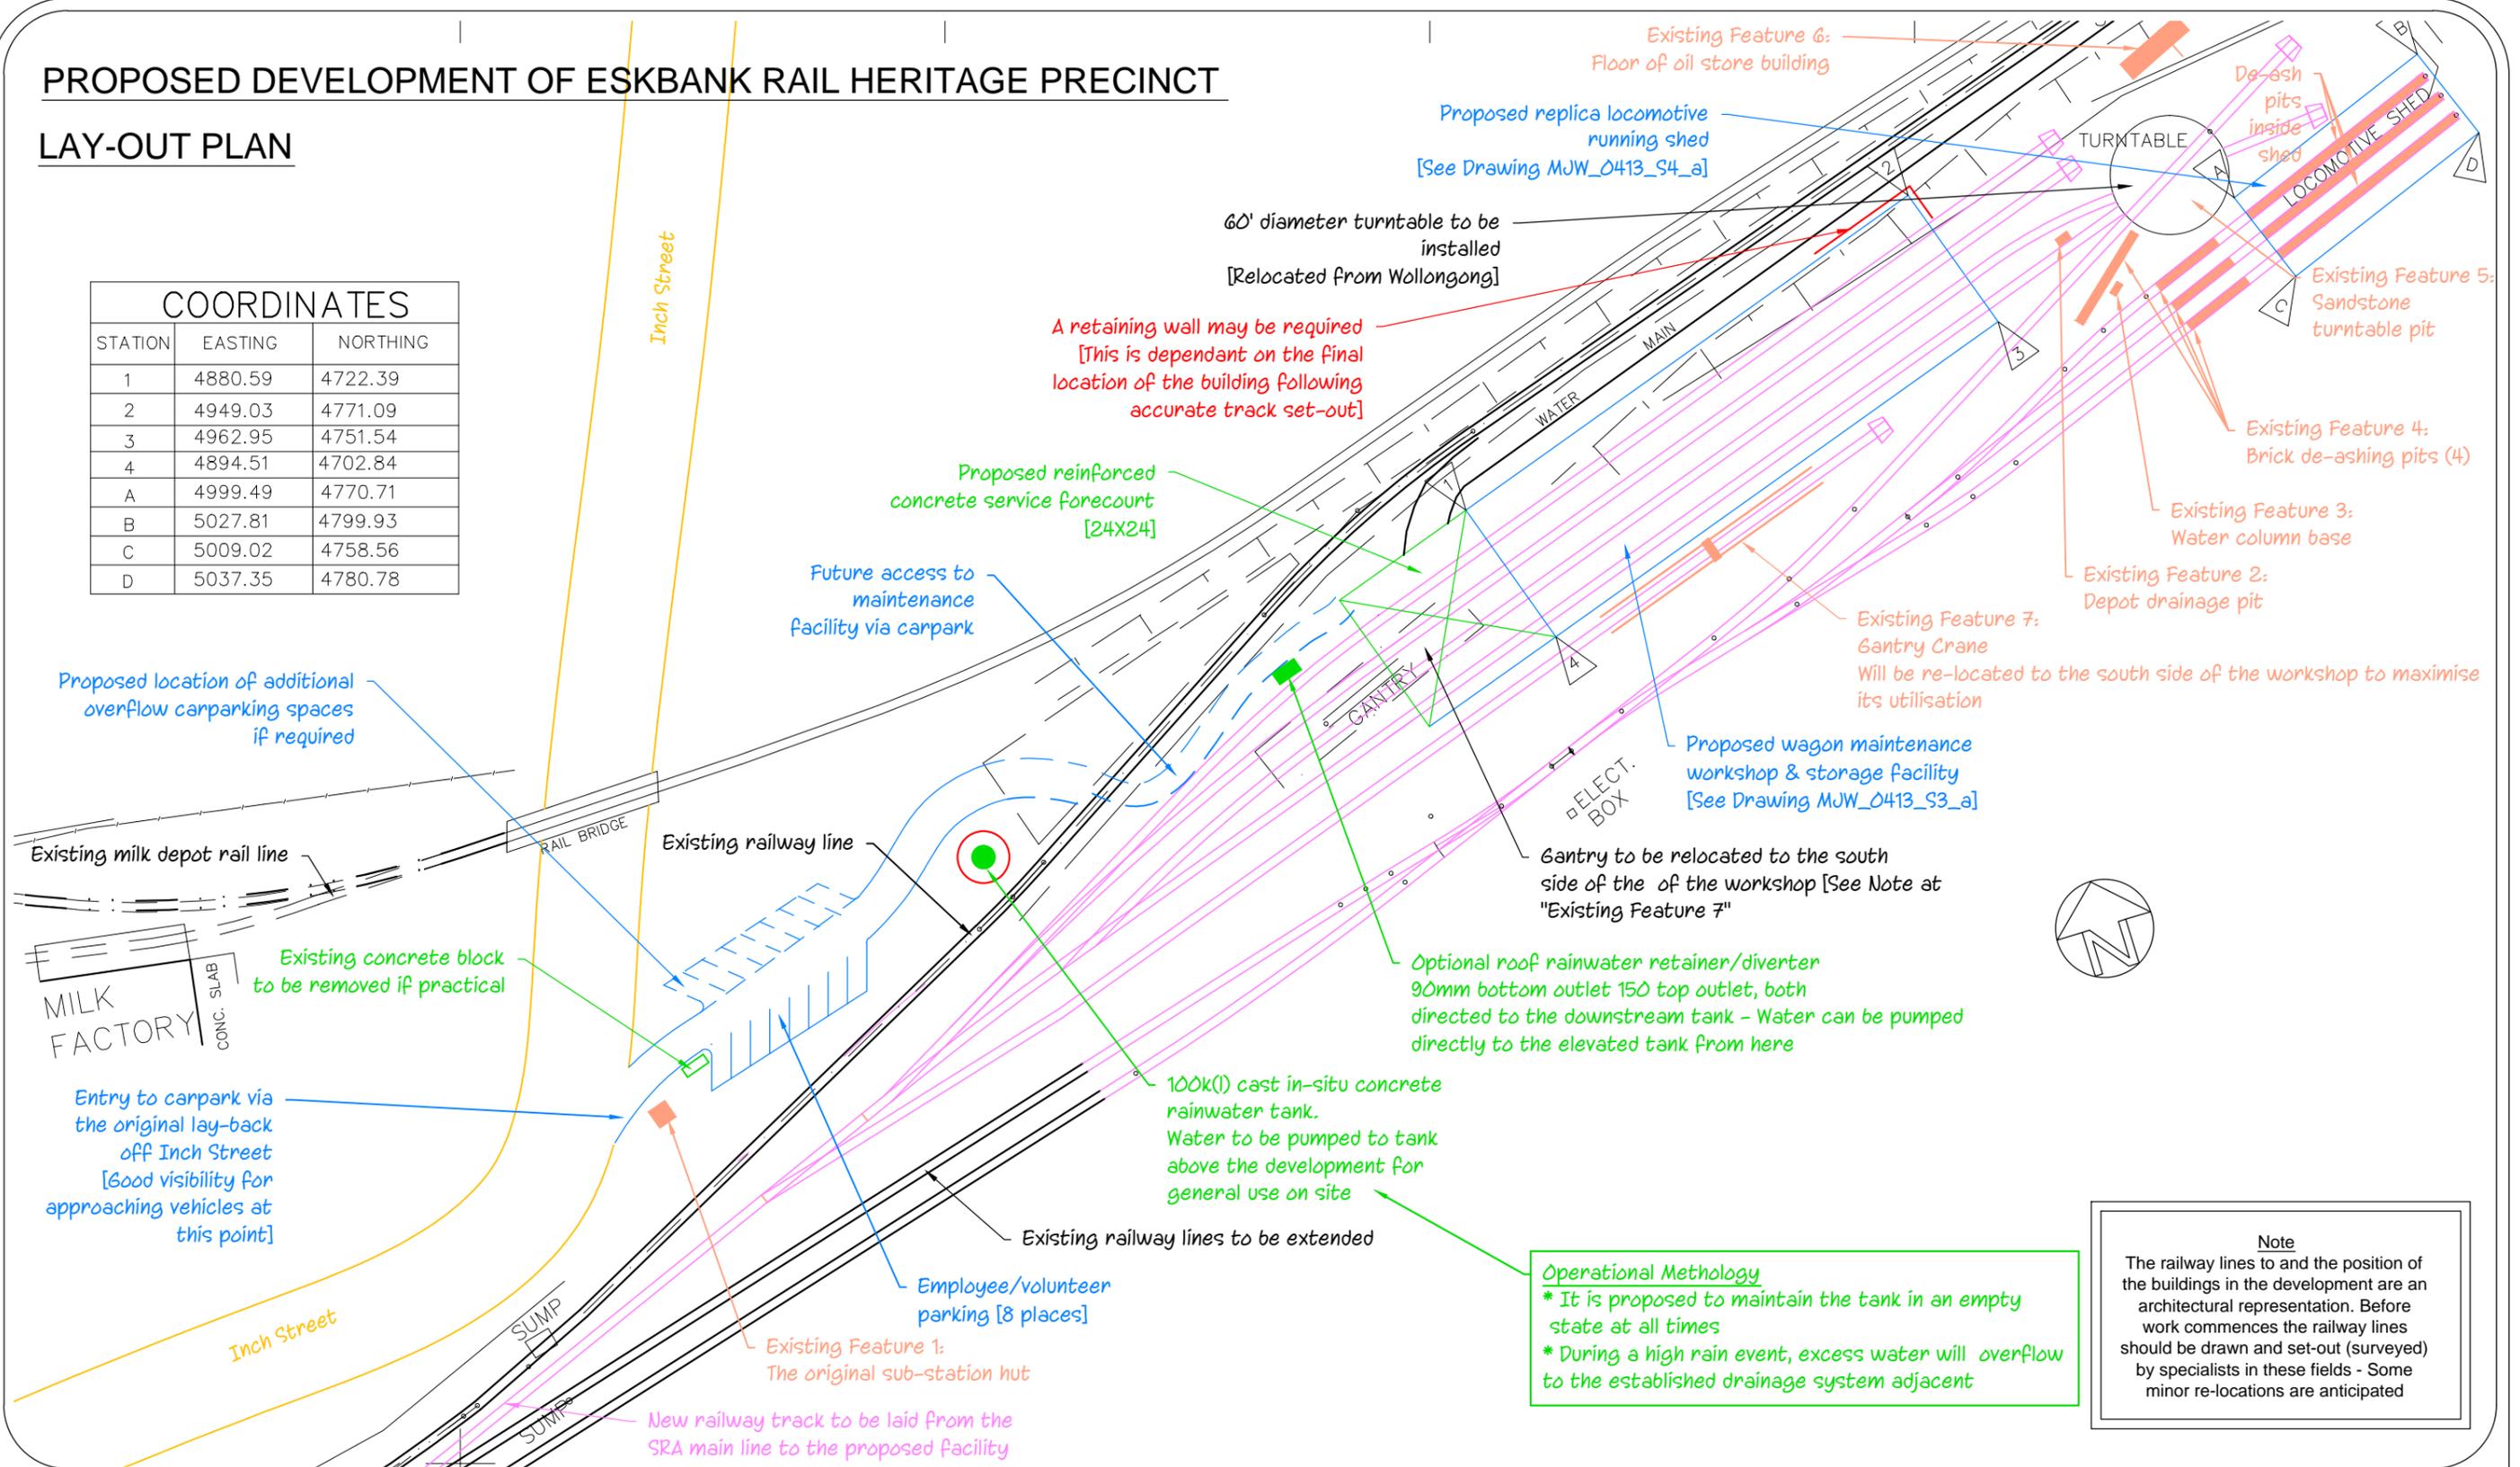

AMENDMENTS:
Released for approval

ABUDDW

DRAWN BY: *PRD* SCALE: 1:1000 DATE: 11/10/17 SHEET: 2 of 4

CHECKED BY: APPROVED BY: GENERAL NOTES:
 * All dimensions must be confirmed on site by the Contractor
 * This drawing may be reduced in size - DO NOT SCALE
 * The drawing must be read in conjunction with the Specification and engineers detail where applicable
 * Levels shown are preliminary and remain the Contractors responsibility.

PROJECT DETAILS:
 Proposed Development of the Eskbank Railway Heritage Precinct
 LAY-OUT PLAN

CLIENT: *COC Limited* DRAWING NUMBER: *MJW_0413_S2_a* AMENDMENT: *H*