


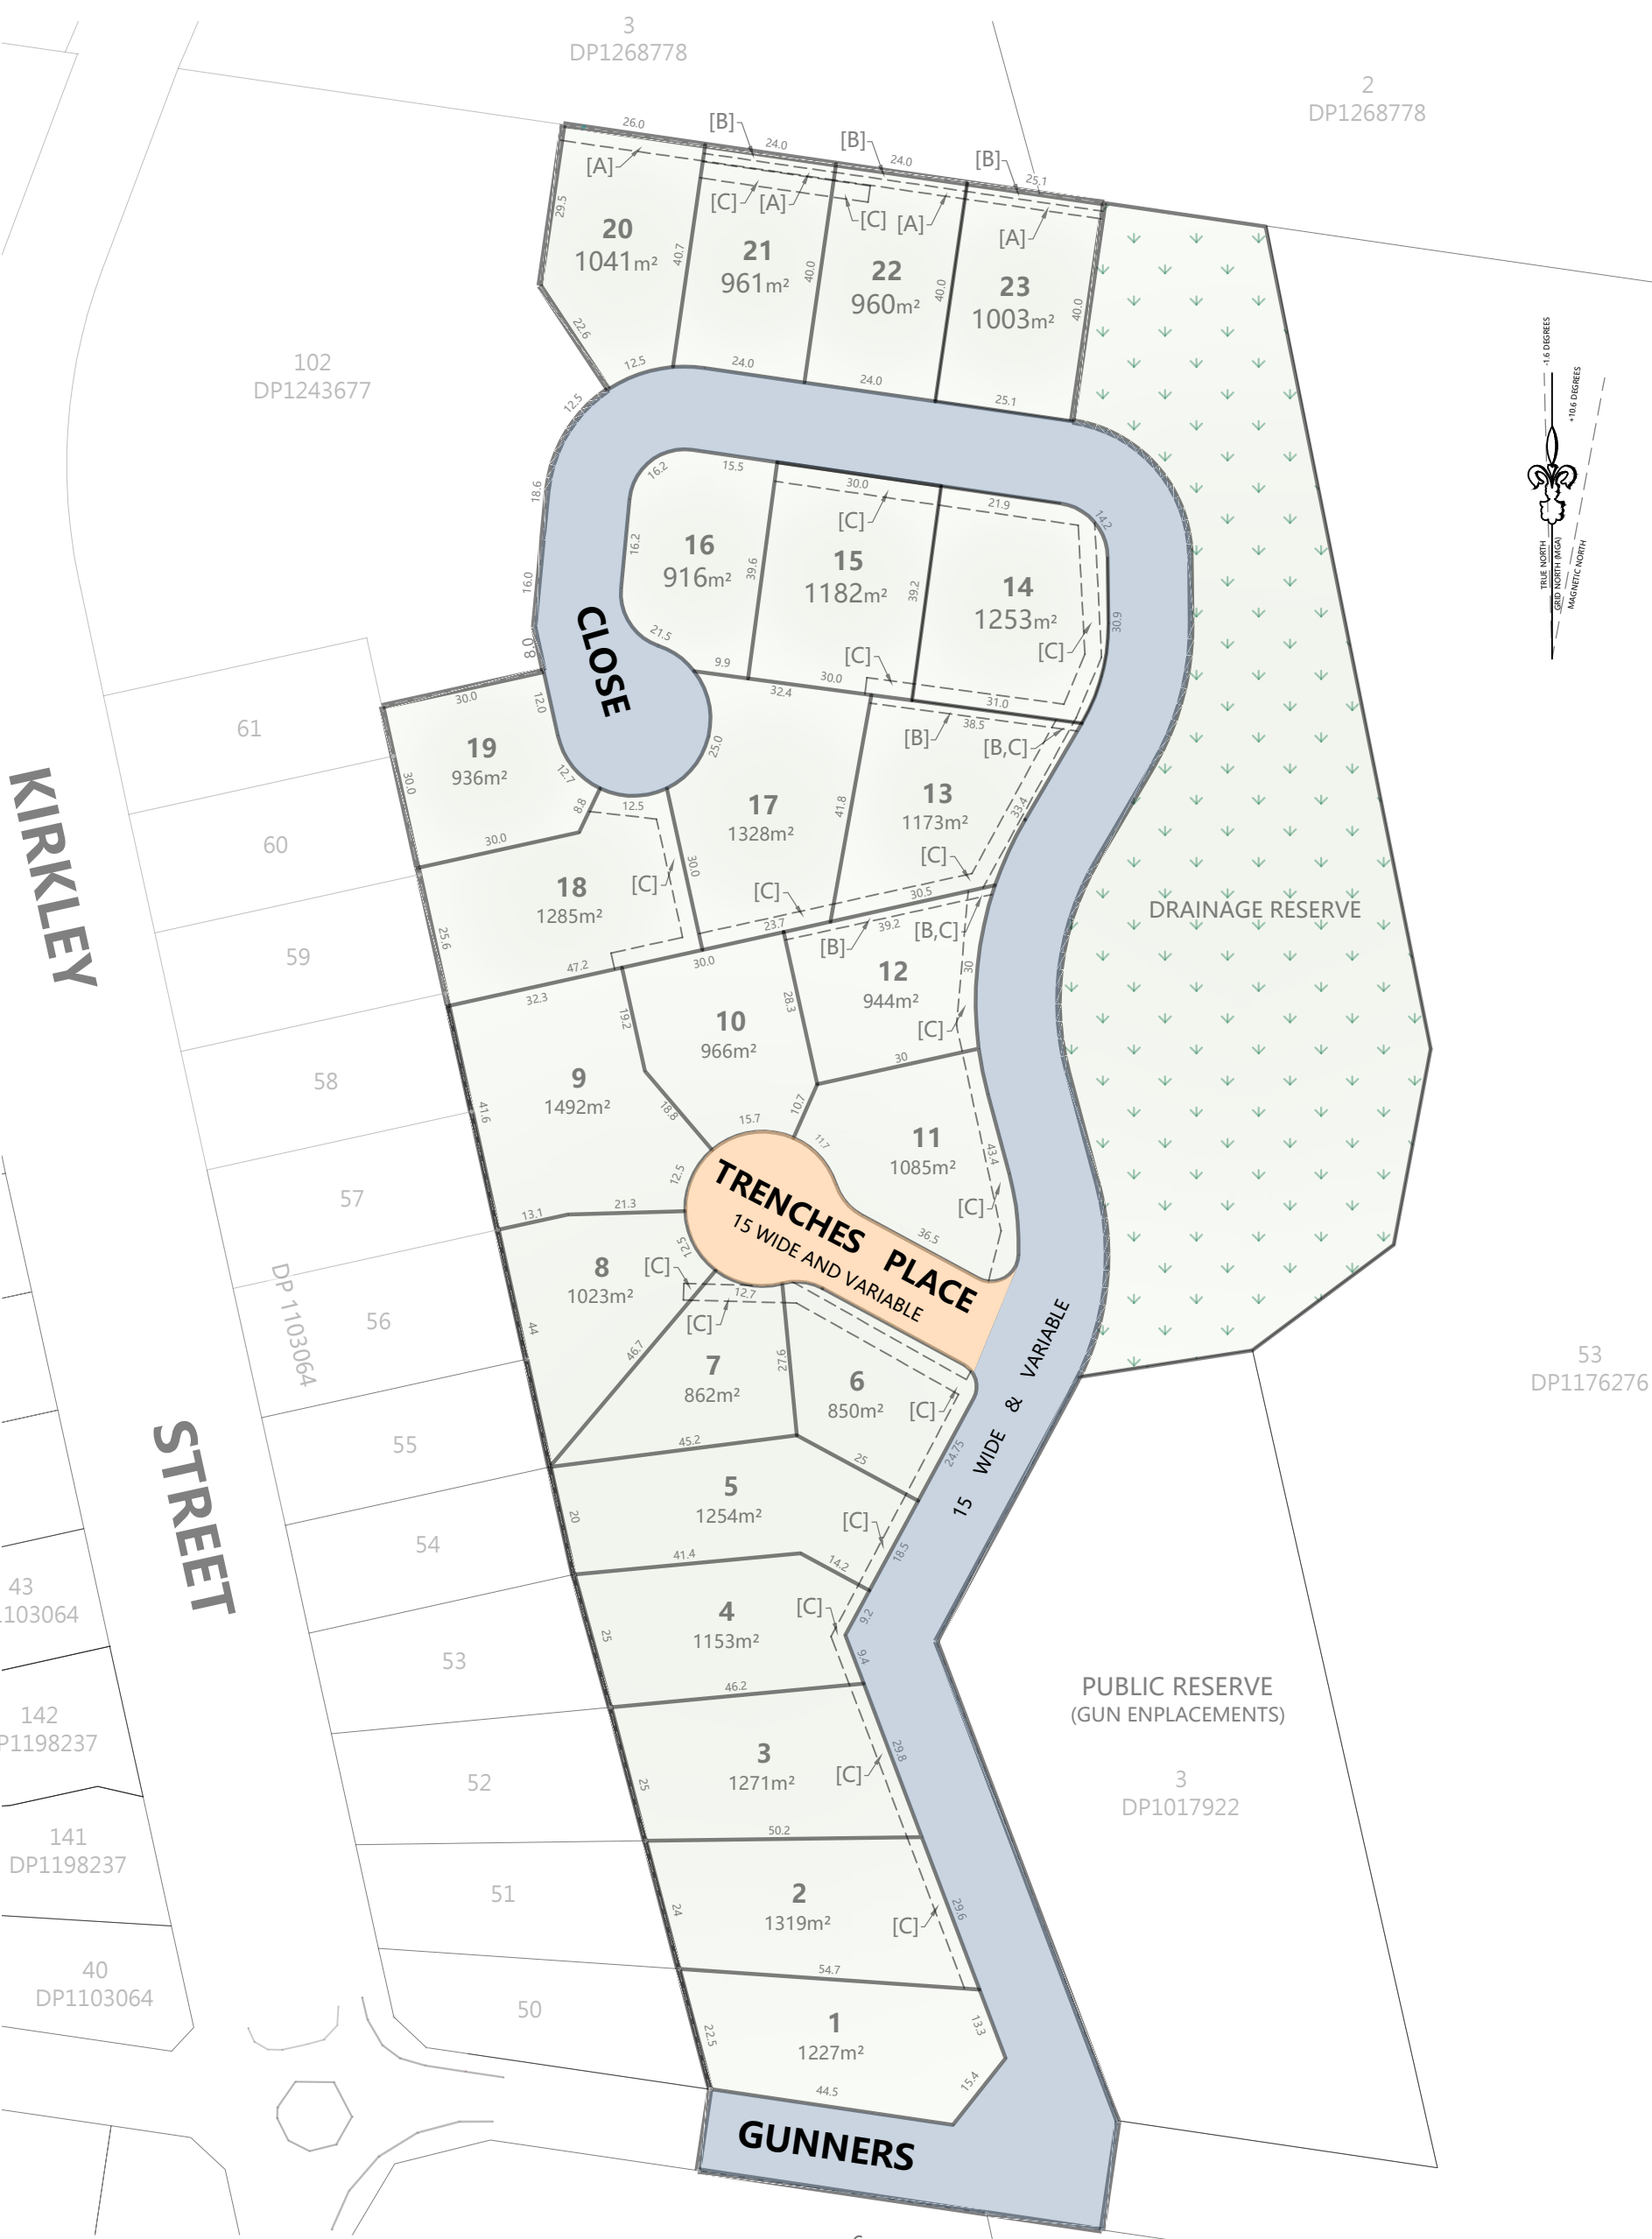


- [A] EASEMENT FOR SEWERAGE 2 WIDE, 3 WIDE AND VARIABLE DP1103064
[B] EASEMENT TO DRAIN WATER 1.5 WIDE
[C] EASEMENT TO DRAIN SEWAGE 3 WIDE AND VARIABLE



BOWEN VISTA ESTATE - LOTS 1 TO 23

DIMENSIONS AND AREAS SUBJECT TO FINAL SURVEY

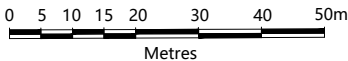

Disclaimer:
CEH Survey Pty. Ltd. does not guarantee
the accuracy or completeness of this
plan and is not liable for any loss or
damage which the user may suffer
resulting from the use of this plan.

PLOT DATE/TIME:
8/12/2021 9:10:05 AM D.MACKIE

CEH SURVEY
CONSULTING LAND, ENGINEERING AND MINING SURVEYORS
"Astrolabe" 1 Rutherford Lane,
LITHGOW 2790
ABN: 68 056 544 551 Office: (02) 6351 2281
Email: survey@ceh.com.au Website: www.ceh.com.au

SCALE: **1:1200**
ISO full bleed A3 (297.00 x 420.00 MM)

CLIENT:	TRI FIRMA PTY LTD
LOCALITY:	SOUTH BOWENFELS NSW 2790
LGA:	LITHGOW CITY

PLAN: BOWEN VISTA - PROPOSED ROAD NAMING SUBDIVISION OF LOT 26 DP1241529 SOUTH BOWENFELS NSW 2790			
SURVEYOR:	DRAWN:	DATE:	PLAN No.
P.SILINIS	D.MACKIE	07-12-2021	4891_PROP_RD