


Valley View Marrangaroo

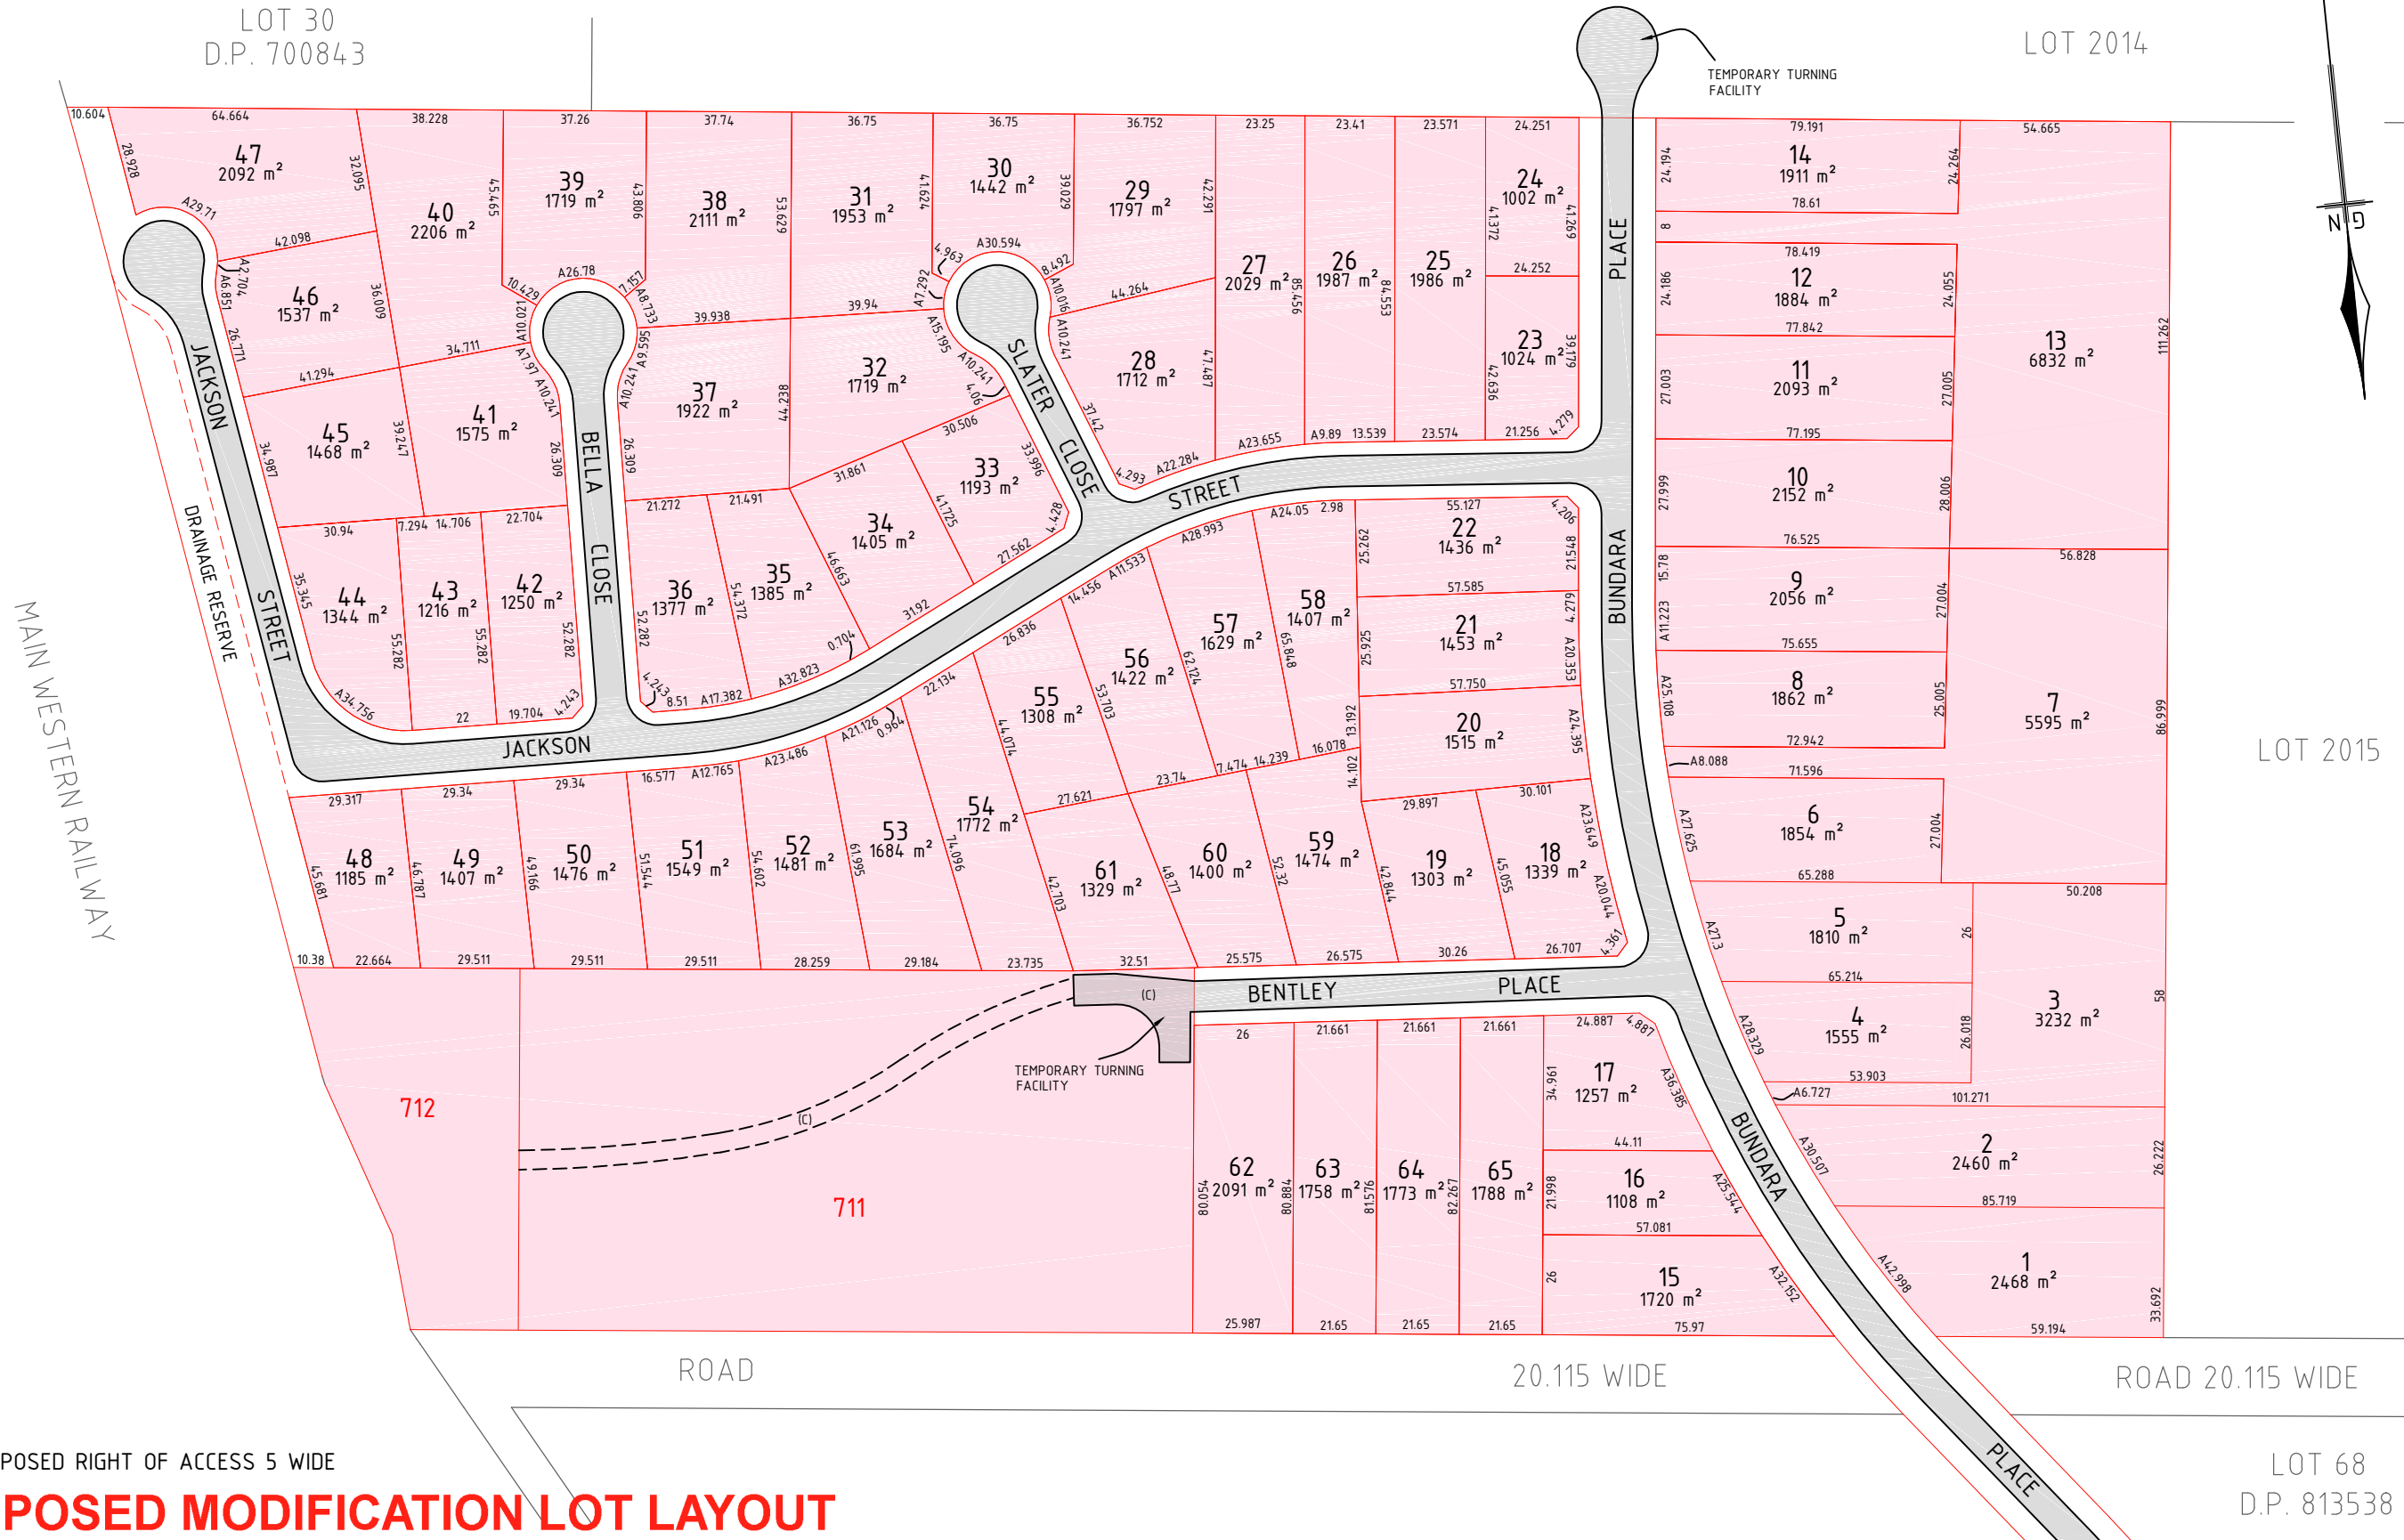

2. PROPOSED MODIFICATION LOT LAYOUT

| REVISIONS | No | REVISION | DATE |
|-----------|----|---|----------|
| | 05 | DRAWING ROTATED | 22.02.22 |
| | 04 | CONCEPT VEGETATION REMOVED | 17.01.22 |
| | 03 | LOTS 711 & 712 ADDED | 27.08.21 |
| | 02 | BUNDARA PLACE WIDENED TO 20 METRES. LOTS 1 TO 14 ADJUSTED | 20.07.21 |
| | 01 | ISSUED TO CLIENT | 2.06.21 |
| | No | REVISION | DATE |

COPYRIGHT © VOERMAN & RATSEP 2021 & 2022
 INFORMATION CONTAINED IN THIS DRAWING / FILE IS THE COPYRIGHT OF VOERMAN & RATSEP SURVEYORS. COPYING OR USING THIS DATA IN WHOLE OR PART, IN ANY FORMAT, WITHOUT PERMISSION INFRINGES COPYRIGHT ©

THIS DOCUMENT IN BOTH ELECTRONIC AND HARD COPY FORMAT IS AND SHALL REMAIN THE PROPERTY OF VOERMAN & RATSEP SURVEYORS. THE INFORMATION MAY ONLY BE USED FOR THE PURPOSE FOR WHICH IT WAS COMMISSIONED AND IN ACCORDANCE WITH THE TERMS OF ENGAGEMENT FOR THE COMMISSION. UNAUTHORISED USE OF THIS INFORMATION IN ANY FORM WHATSOEVER IS PROHIBITED.

PREPARED BY:

Andrew Burge
 Registered Land Surveyor
 under the Surveying & Spatial Information Act, 2002

116 RUSSELL STREET, BATHURST
 Ph: 02 6331 6803
 P.O. Box 16 Bathurst N.S.W. 2795
 email: office@voersurveyors.com.au

DO NOT SCALE

| | | |
|---------------------|---------------|---------------|
| Original Size A3 | Drafted AB | Checked AB |
|---------------------|---------------|---------------|

Scale: 1:1750 @ A3

30 15 0 30 60 90
 SCALE IN METRES

Client: VALLEY VIEW MARRANGAROO PTY LTD

Title: PROPOSED SUBDIVISION OF LOT 72
 BEING A LOT IN THE SUBDIVISION OF LOT 702 IN DP 1135310
 17B GREAT WESTERN HIGHWAY, BOWENFELS LGA: LITHGOW CITY

CAD File: 21130C05 MAG File: 21130B01 Date: JUNE 2021

| | |
|-----------|-----|
| Sheet No. | 1/1 |
| Revision | 5 |