
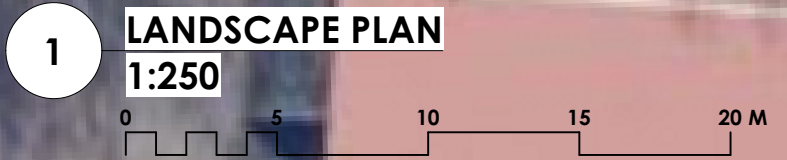



NOT FOR CONSTRUCTION

AREA COUNTS	
FLOOR AREA	562.21m ²
IMPERVIOUS AREA	846.06m ²
ROOF AREA	832.58m ²

LOT 1
DP 11234
49

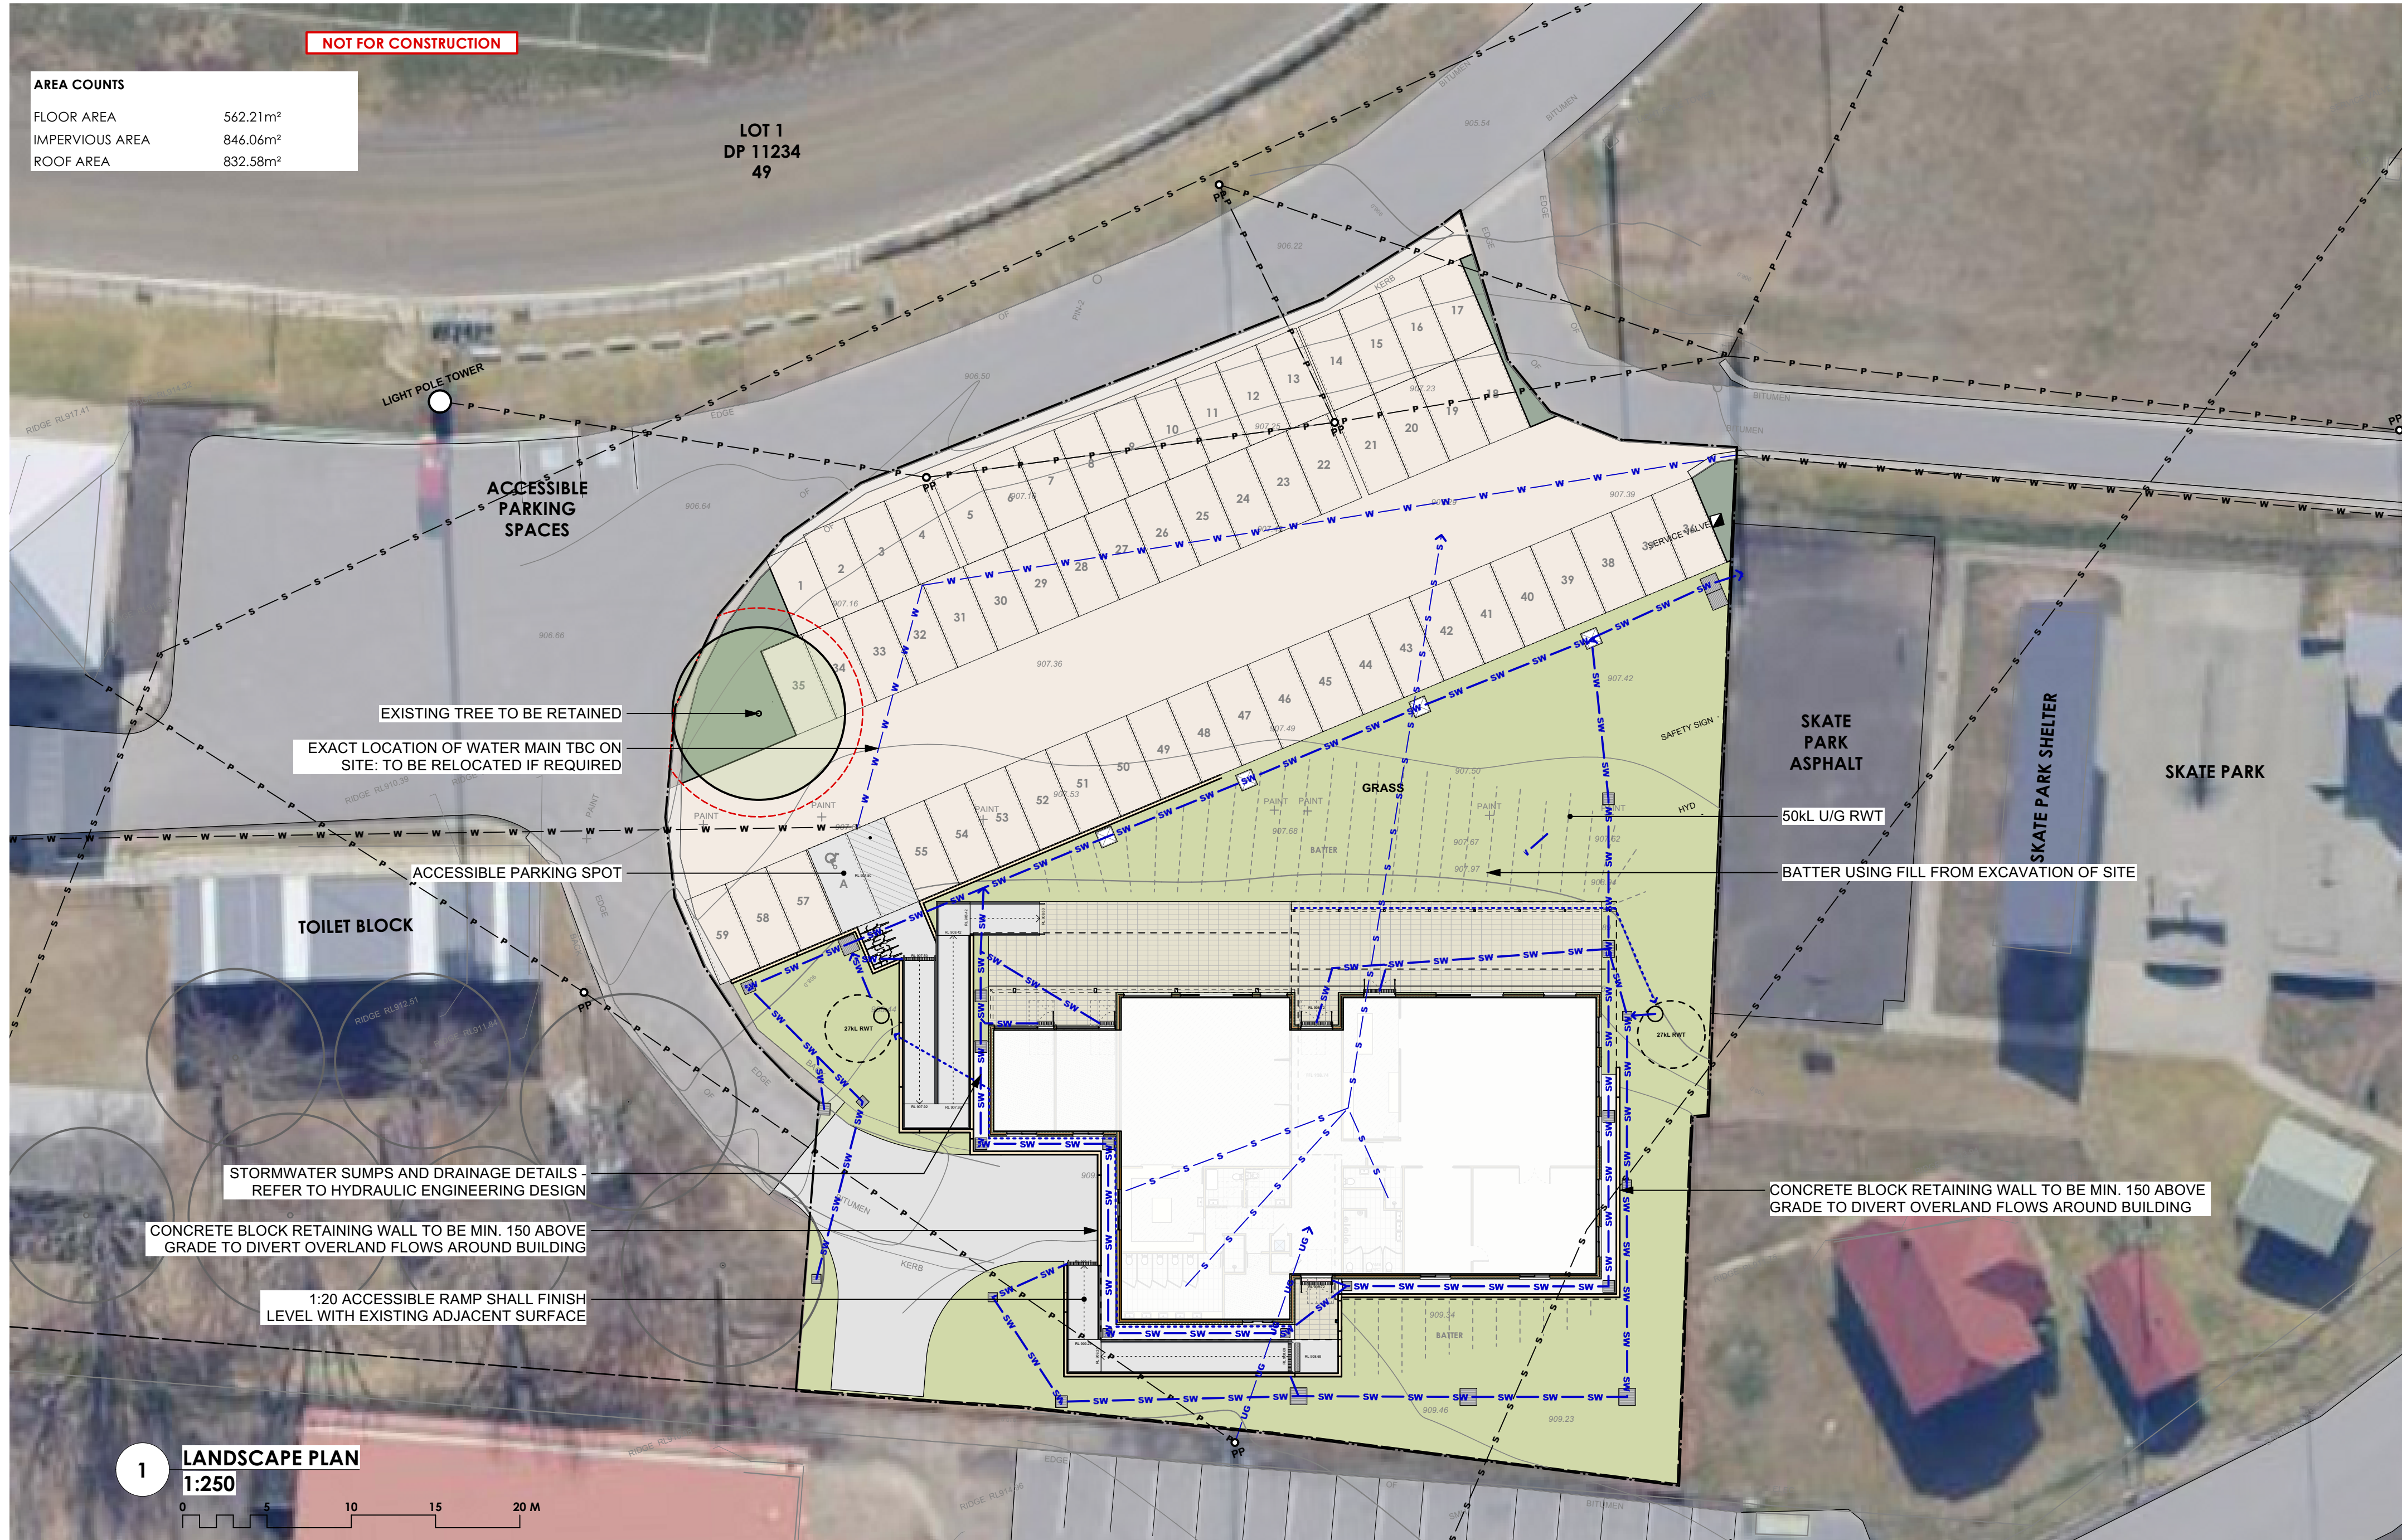

- LEGEND**
- EXTERNAL HARDSTAND
 - EXTERNAL PAVING
 - RAINWATER TANK
 - TREE TO BE RETAINED
 - TREE PROTECTION ZONE

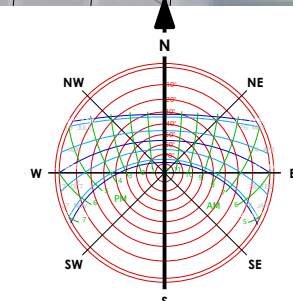

REV # 2	BY DM	DATE 9/08/2023	DEVELOPMENT APPLICATION RFI	PROJECT #	L53
PROJECT NEW MULTI-FUNCTION BUILDING				PROJECT STATUS	DA
ADDRESS LITHGOW SHOWGROUNDS, LITHGOW NSW 2790				DRG #	A2 11.04
CLIENT LITHGOW AREA WOMEN'S SHED				REVISION #	2
DWG	LANDSCAPE PLAN			CHKD	
48 KALANG ROAD ELANORA HTS NSW 2101 OFFICE 02 9913 3987 www.envirotecture.com.au					
envirotecture projects pty ltd ABN 49 078 853 577					
ACCREDITED BUILDING DESIGNER: DICK CLARKE #8029					
NOMINATED ARCHITECT: ANDY MARLOW NSW #9597 TAS #1280 VIC #00015					