



SITE PLAN 1:500

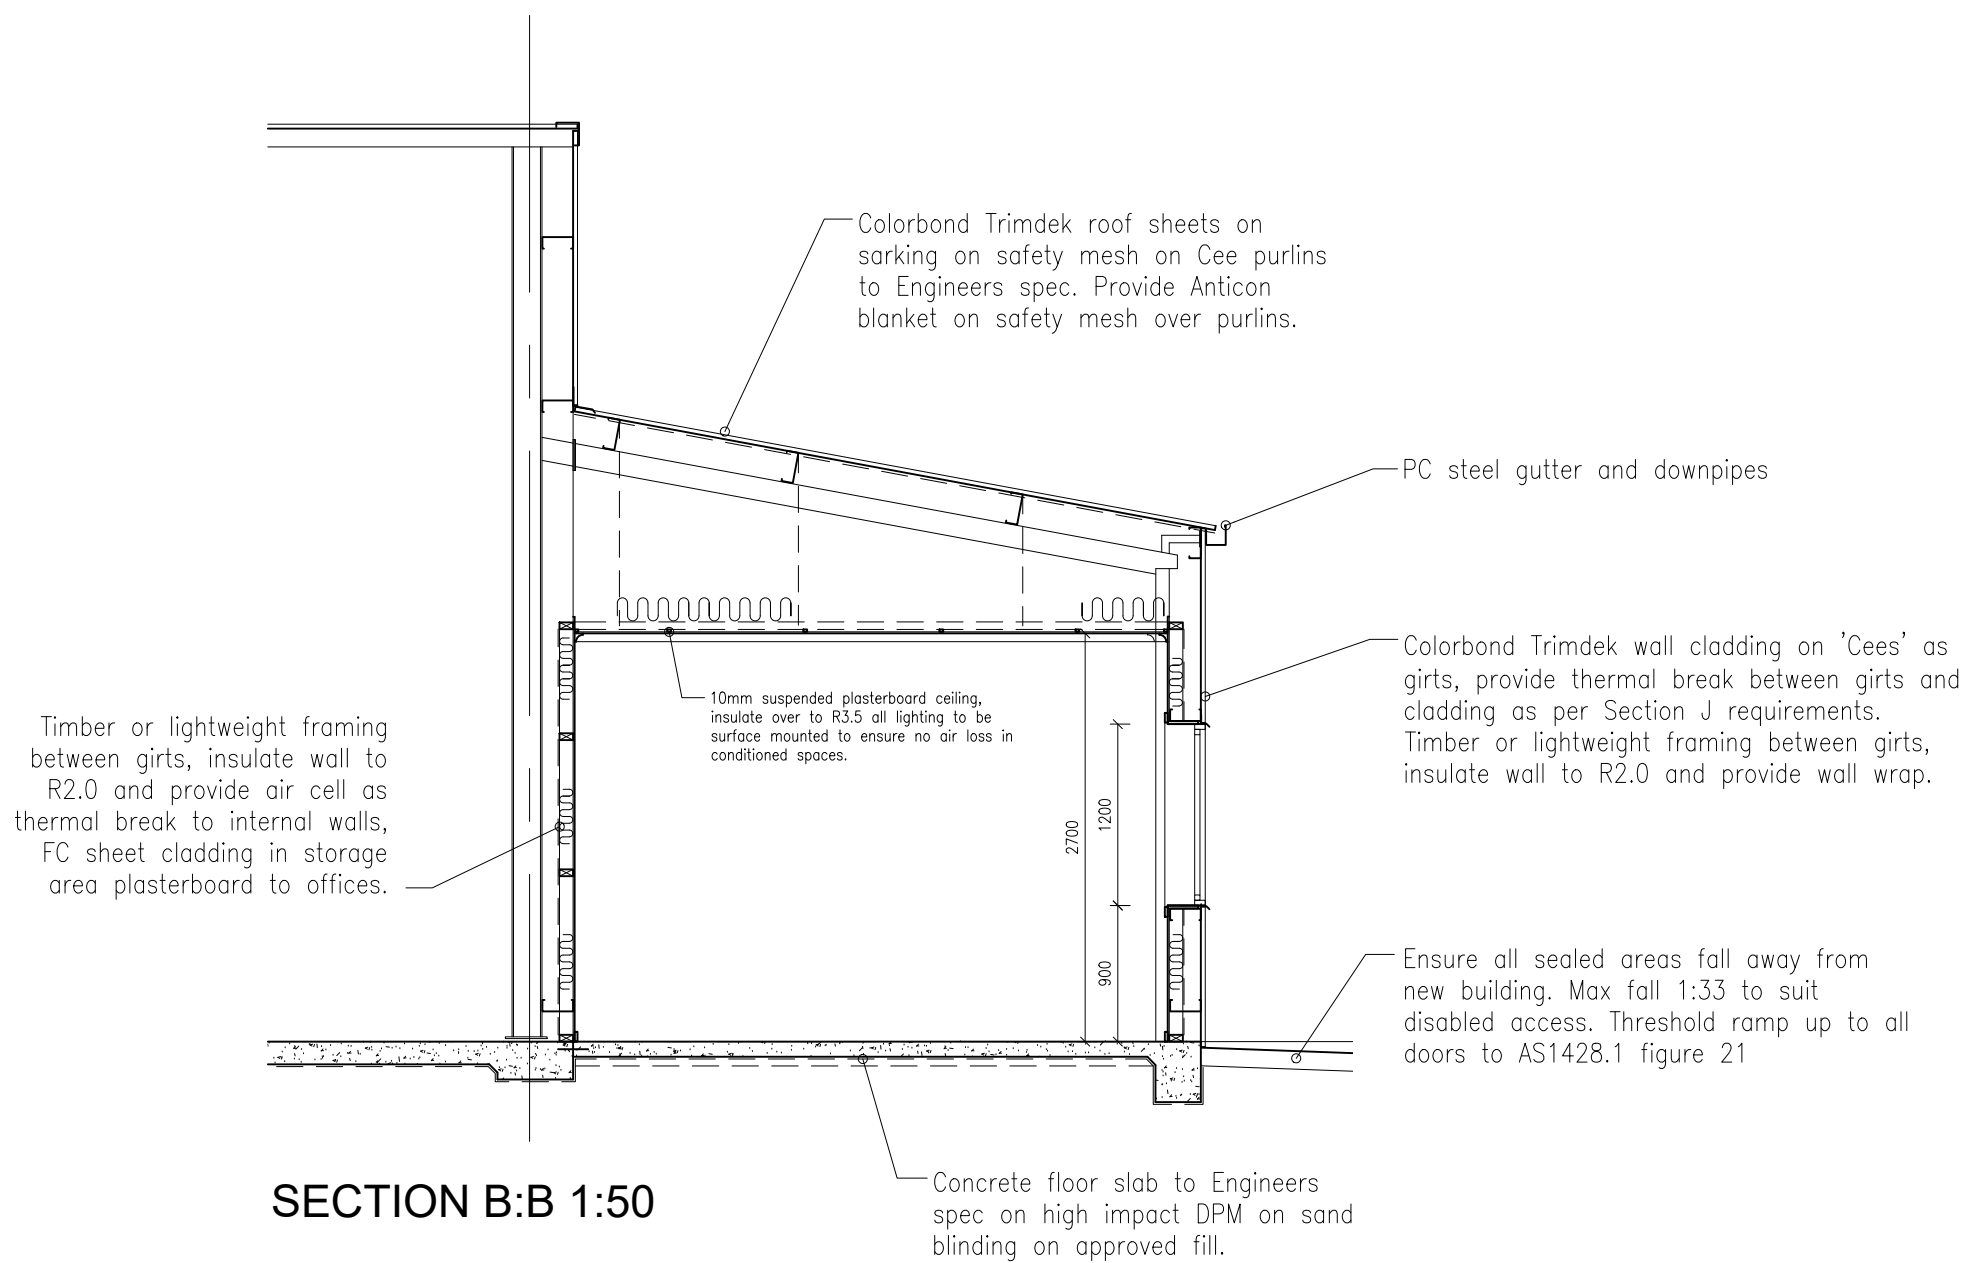

SECTION B:B 1:50

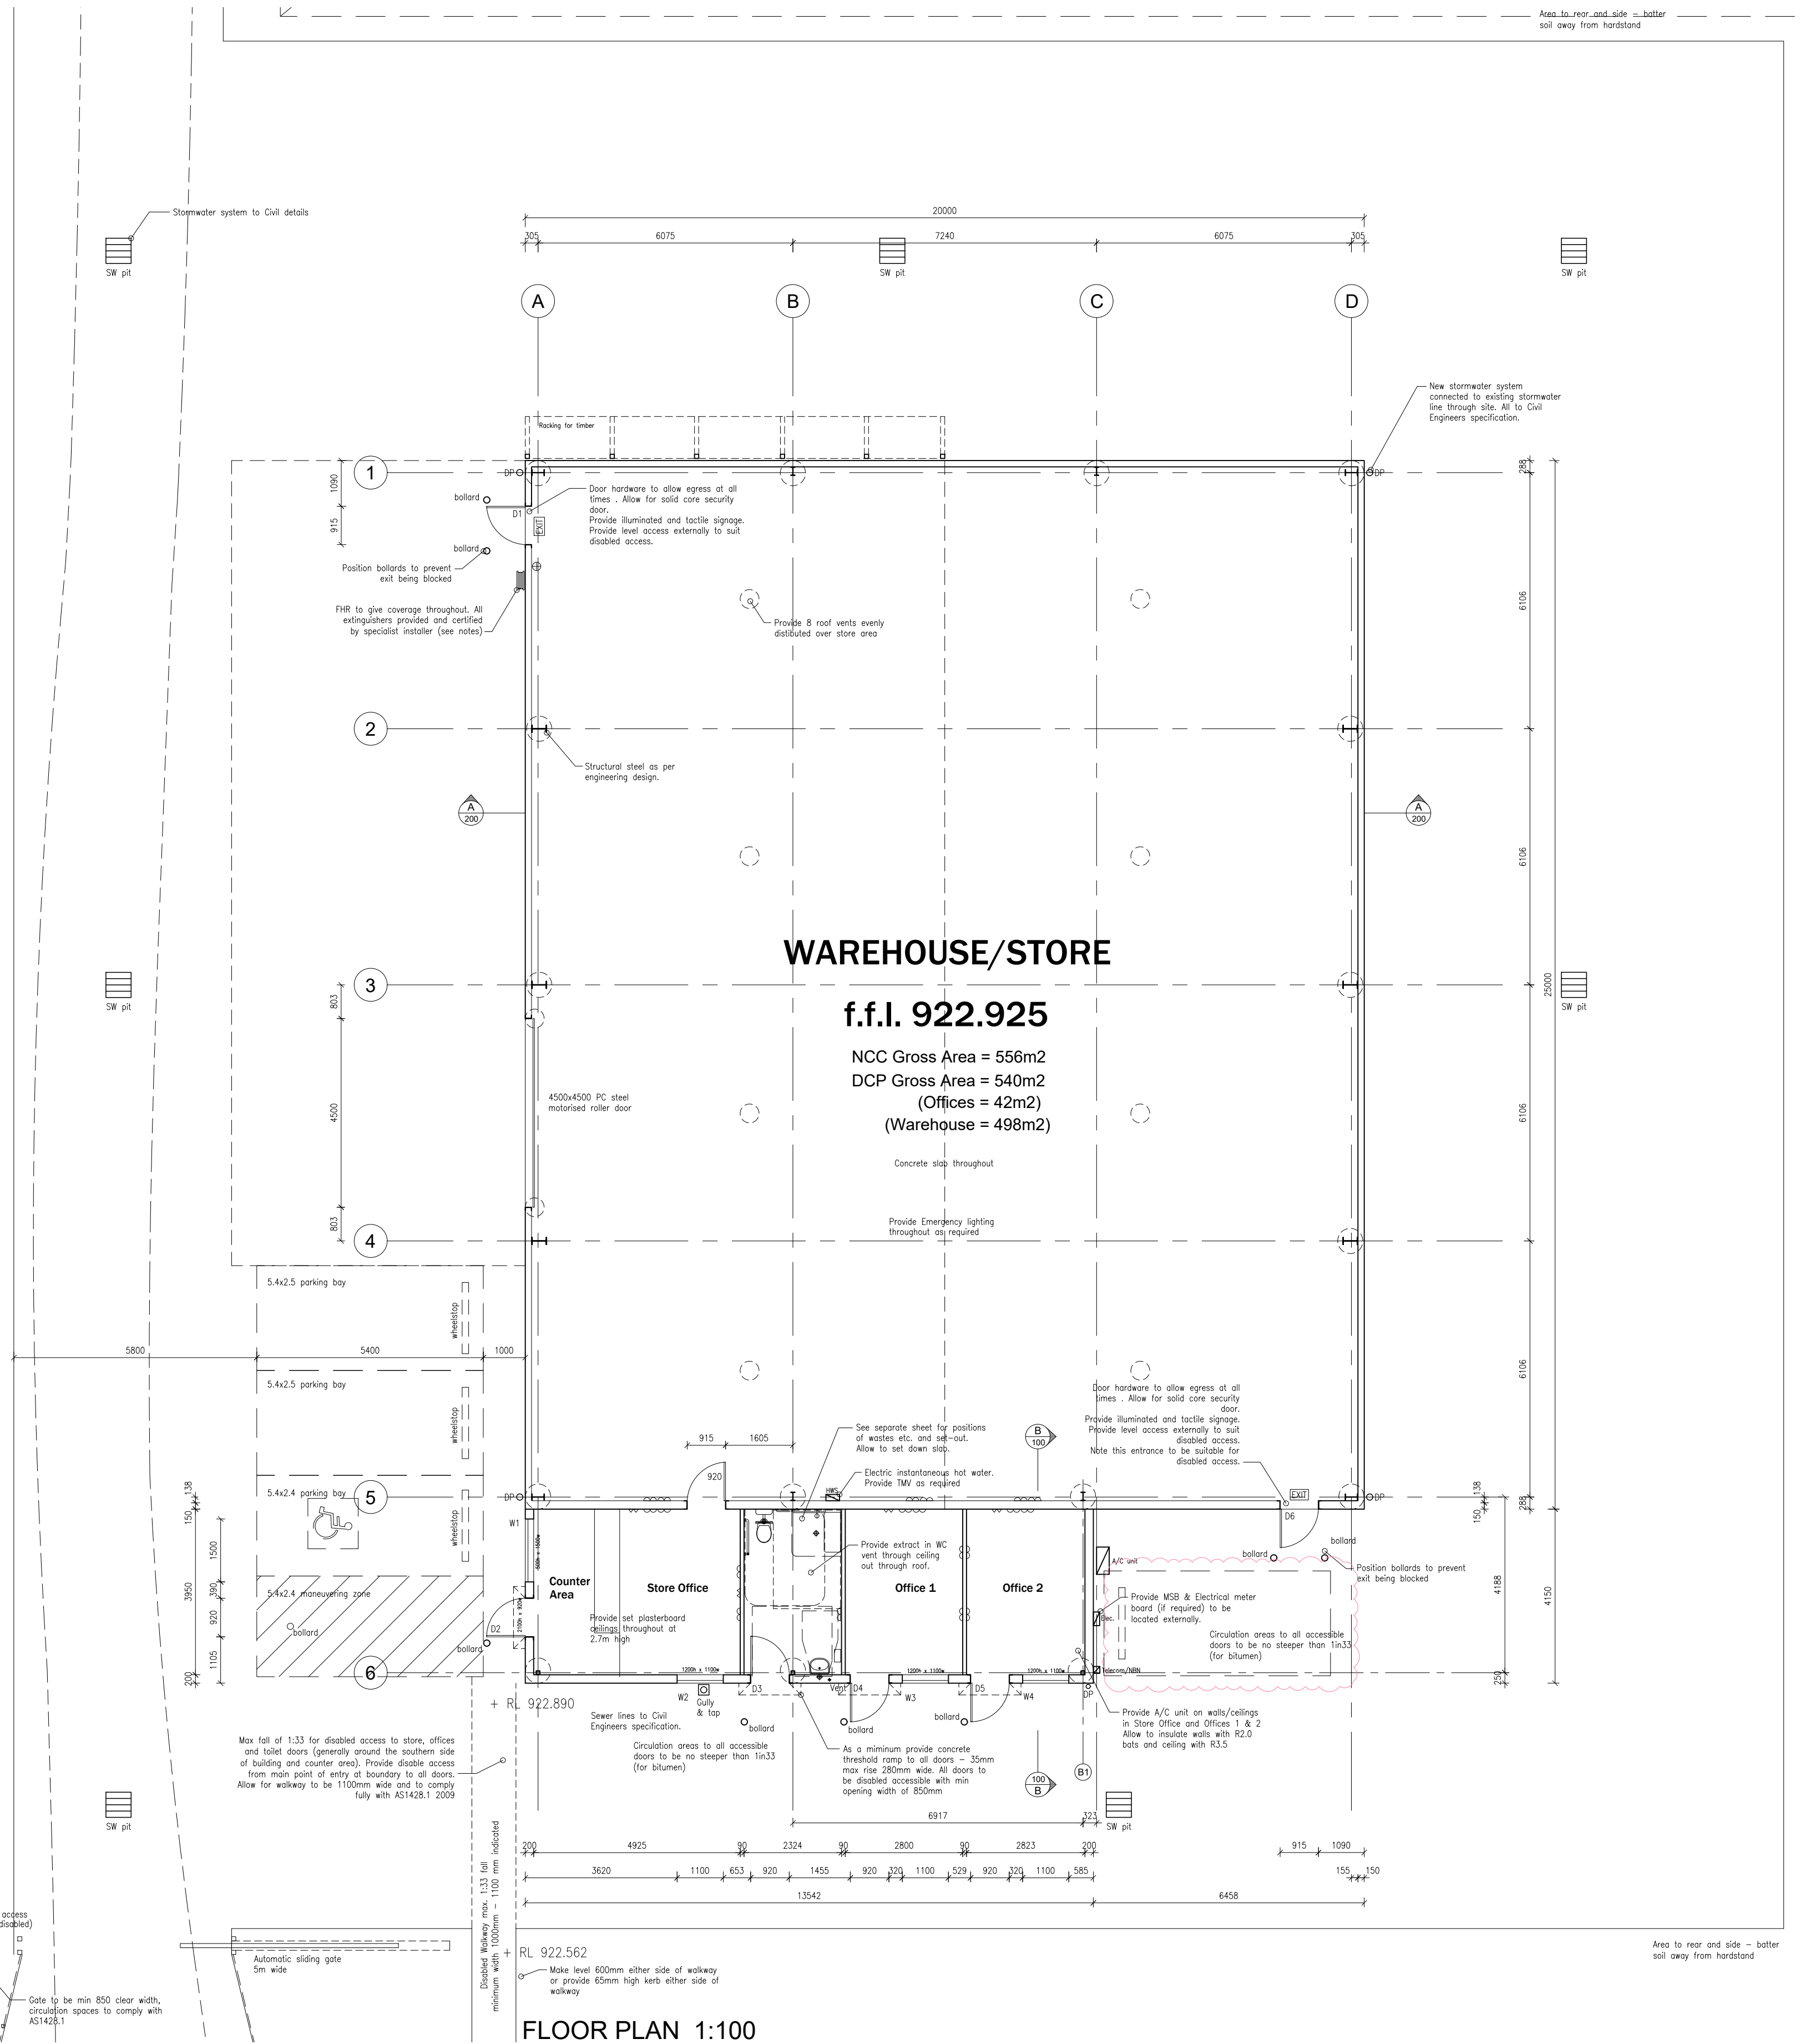

FLOOR PLAN 1:100